


DATE	BY	REVIEWED	DATE
		SKETCH	
		PLANT	
		NOTE BOOK	
		TEMPLATE	
		AREAS CHECKED	

DATE	BY	REVIEWED	DATE
		SKETCH	
		PLANT	
		NOTE BOOK	
		TEMPLATE	
		AREAS CHECKED	

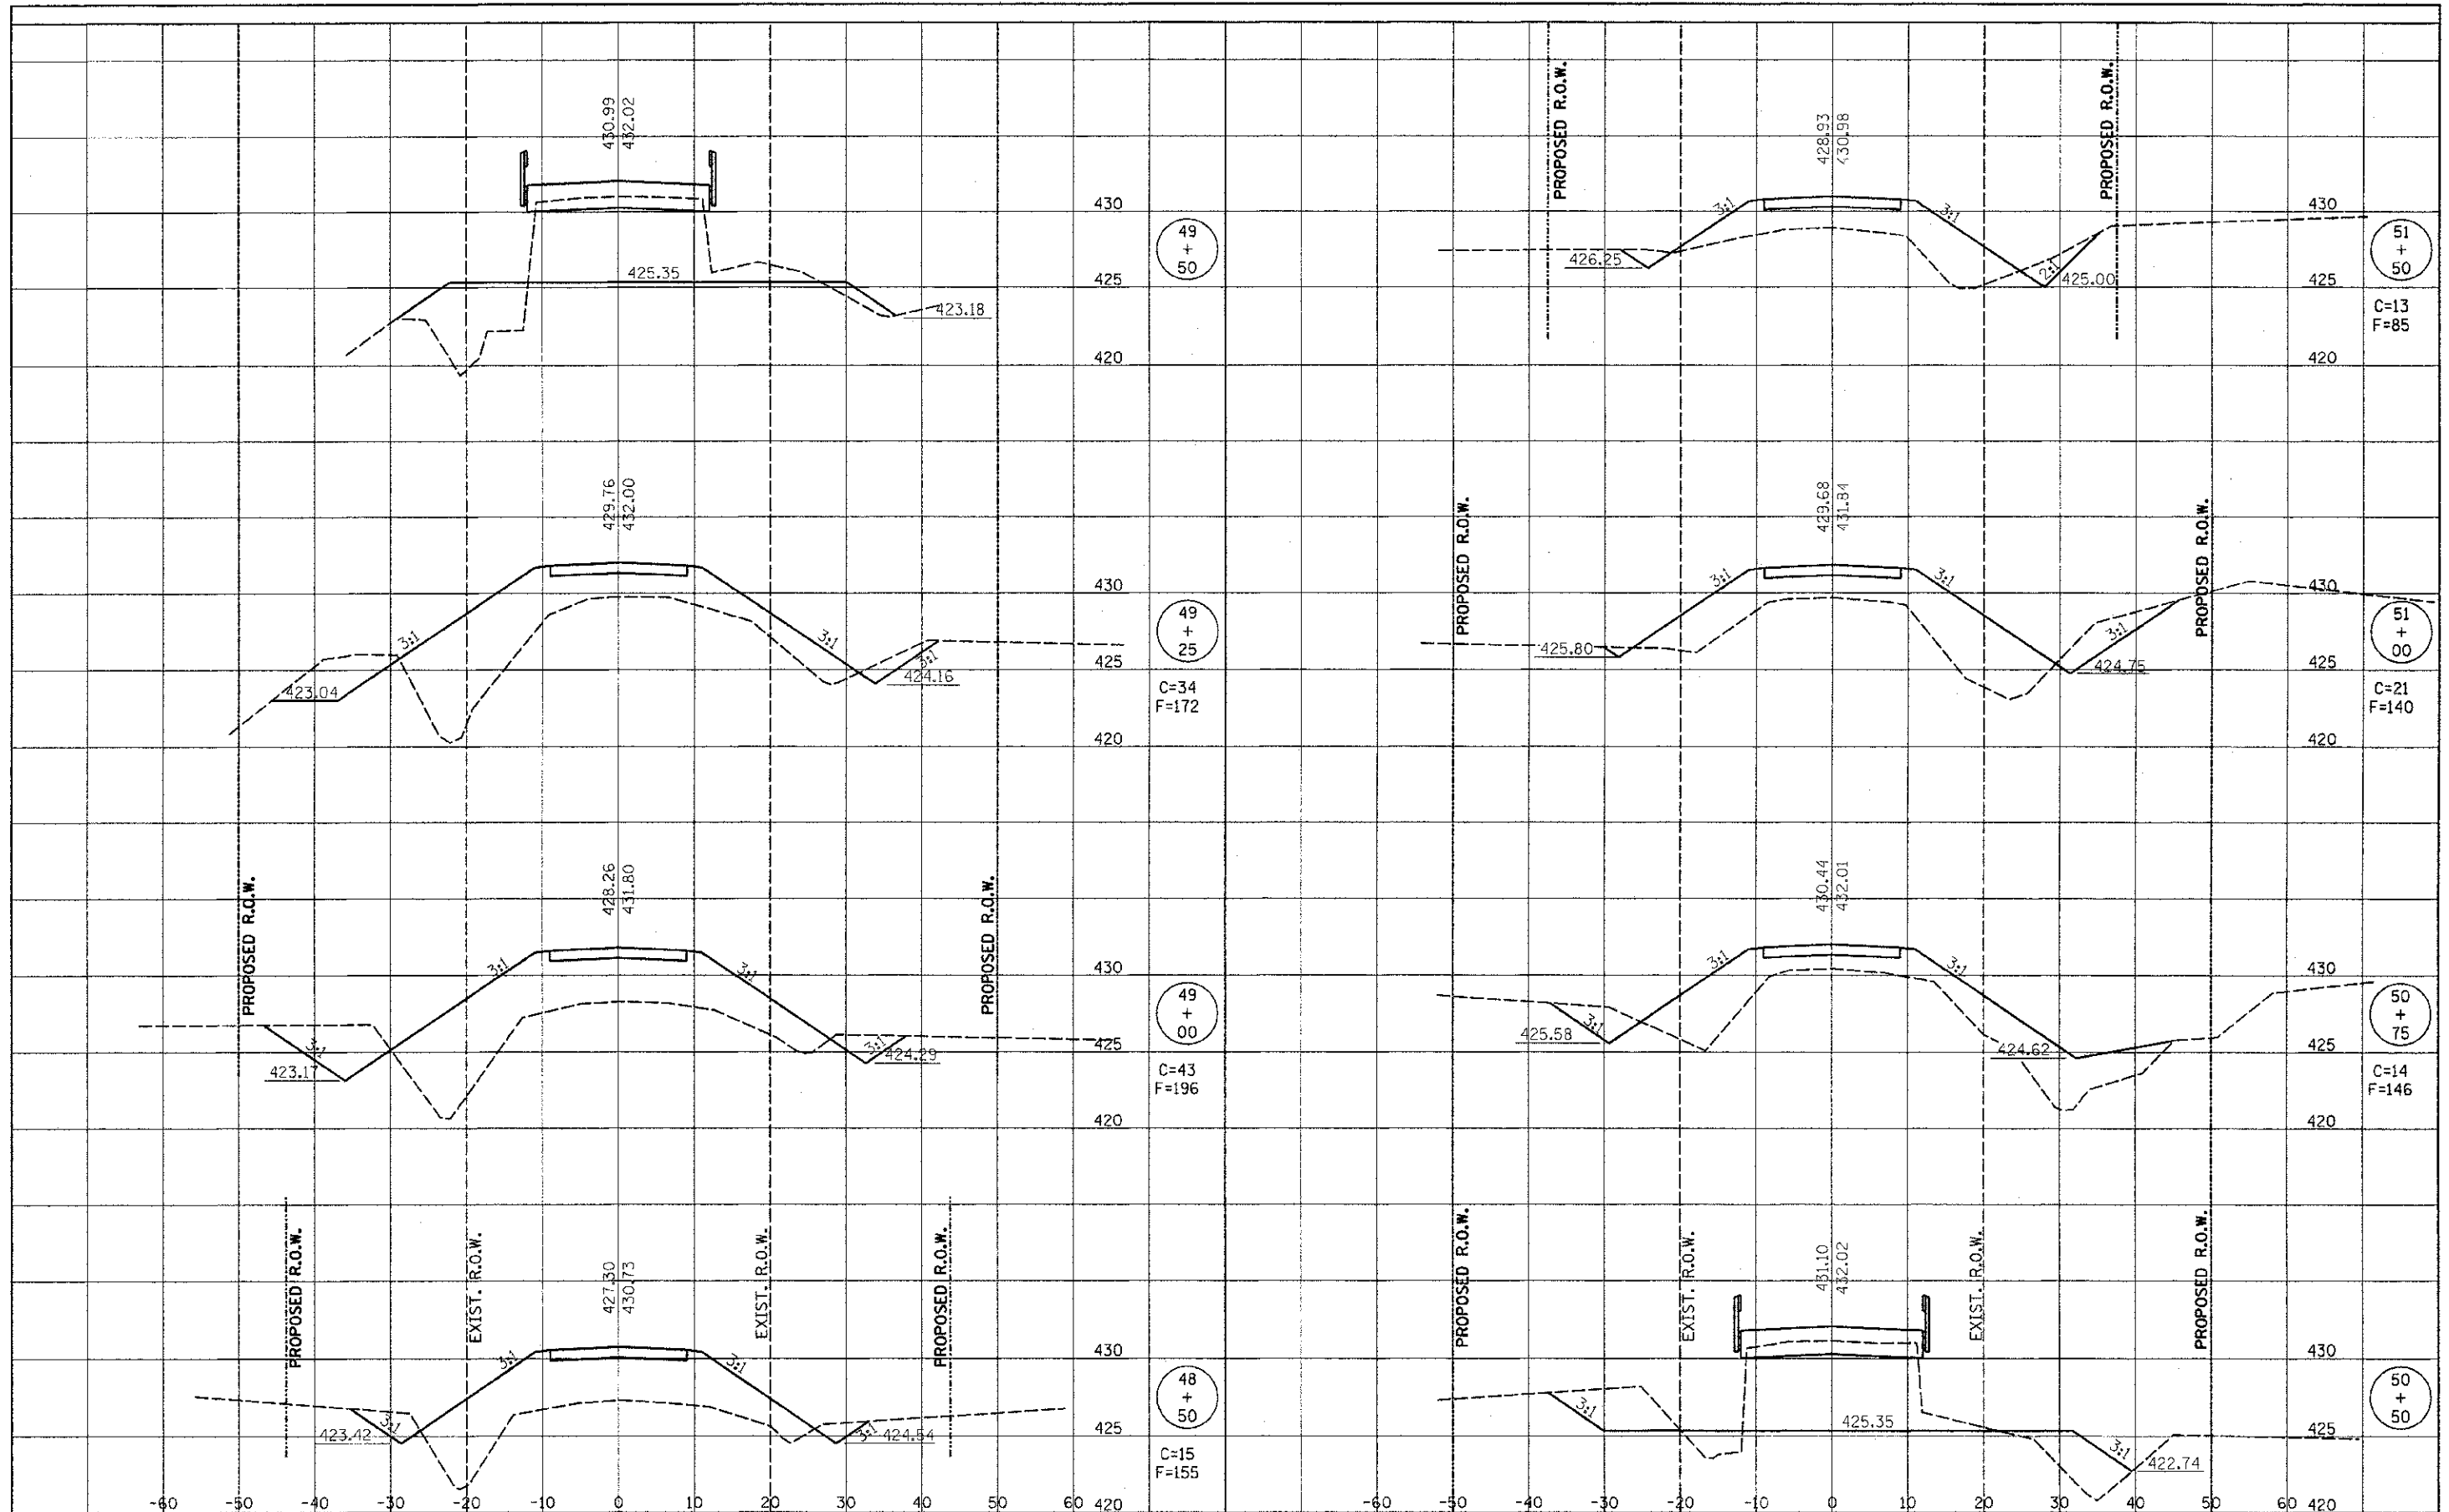

RHUTASEL and ASSOCIATES, INC.
CONSULTING ENGINEERS • LAND SURVEYORS
CENTRALIA, ILLINOIS FREEBURG, ILLINOIS

DESIGNED - GLH	REVISED -
DRAWN - JN	REVISED -
CHECKED - BLT	REVISED -
DATE - 02/20/2013	REVISED -

STATE OF ILLINOIS
DEPARTMENT OF TRANSPORTATION

CROSS SECTIONS OF ROADWAY
STRUCTURE NO. 013-3239

STA. 48+50 TO STA. 51+50

ROUTE	SECTION	COUNTY	TOTAL SHEETS	SHEET NO.
TR 212A	99-04125-00-BR	CLAY	16	14
CONTRACT NO. 95704				
RAAI JOB NO. 51811 ILLINOIS FED. AID PROJECT				