

SCALES:
 1" = 50' HOR
 1" = 5' VER

ROUTE	SECTION	COUNTY	TOTAL SHEETS	SHEET NO.
FAS 1722	11-00118-00-BR	RICHLAND	16	4
CONTRACT NO. 95705		ILLINOIS		


CLARENCE L. & PAISY L. BERGER

HATCH LEGEND

LYNDEN & BONITA BALDING

STA. 6+00.00 PROPOSED STRUCTURE NO. 080-3221
 SINGLE SPAN PRECAST PRESTRESSED CONCRETE DECK BEAM BRIDGE
 70'-0" BK.- BK. ABUTMENTS
 METAL SHELL PILE / SPILLTHROUGH ABUTMENTS
 27' DECK

AGGREGATE DITCH (SPECIAL)

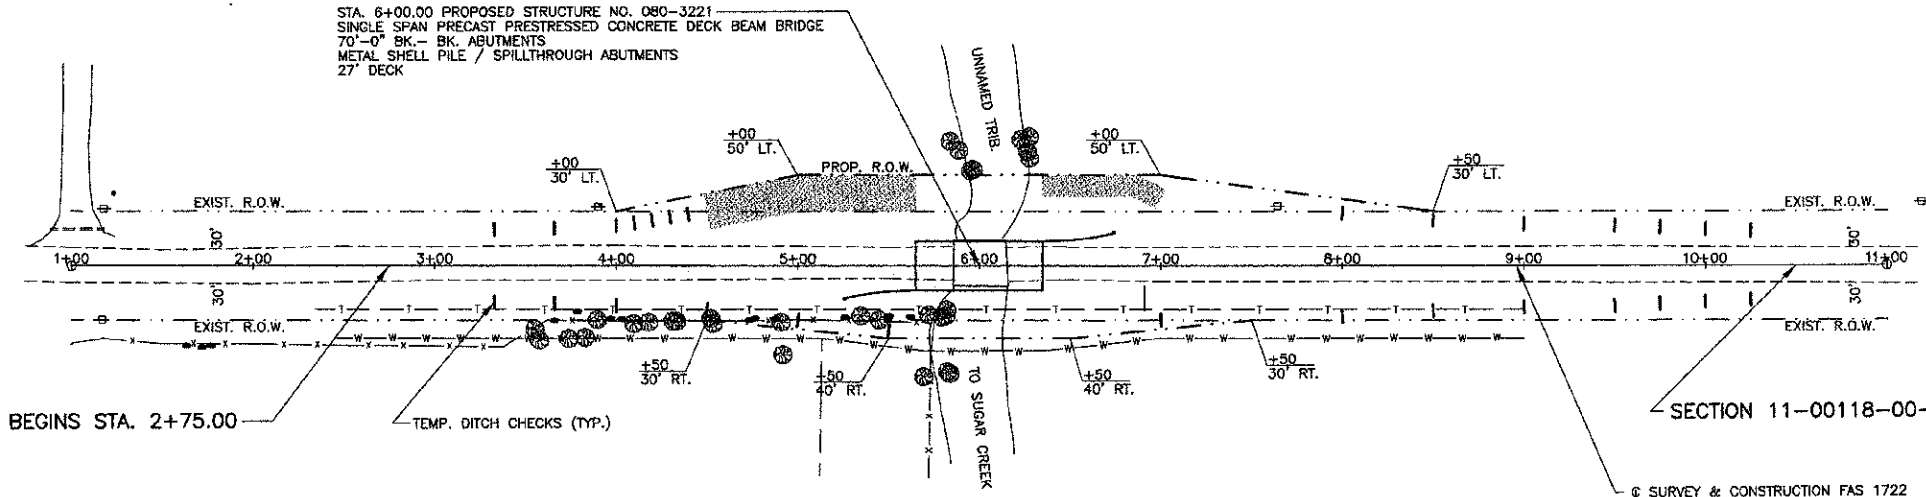

SECTION 11-00118-00-BR BEGINS STA. 2+75.00


SECTION 11-00118-00-BR ENDS STA. 10+50.00

© SURVEY & CONSTRUCTION FAS 1722

DONOVAN O'DONNELL TRUST

LYNDEN & BONITA BALDING

B.M. LT. STA. 3+90
 SPIKE IN P.P.
 ELEV. 435.54

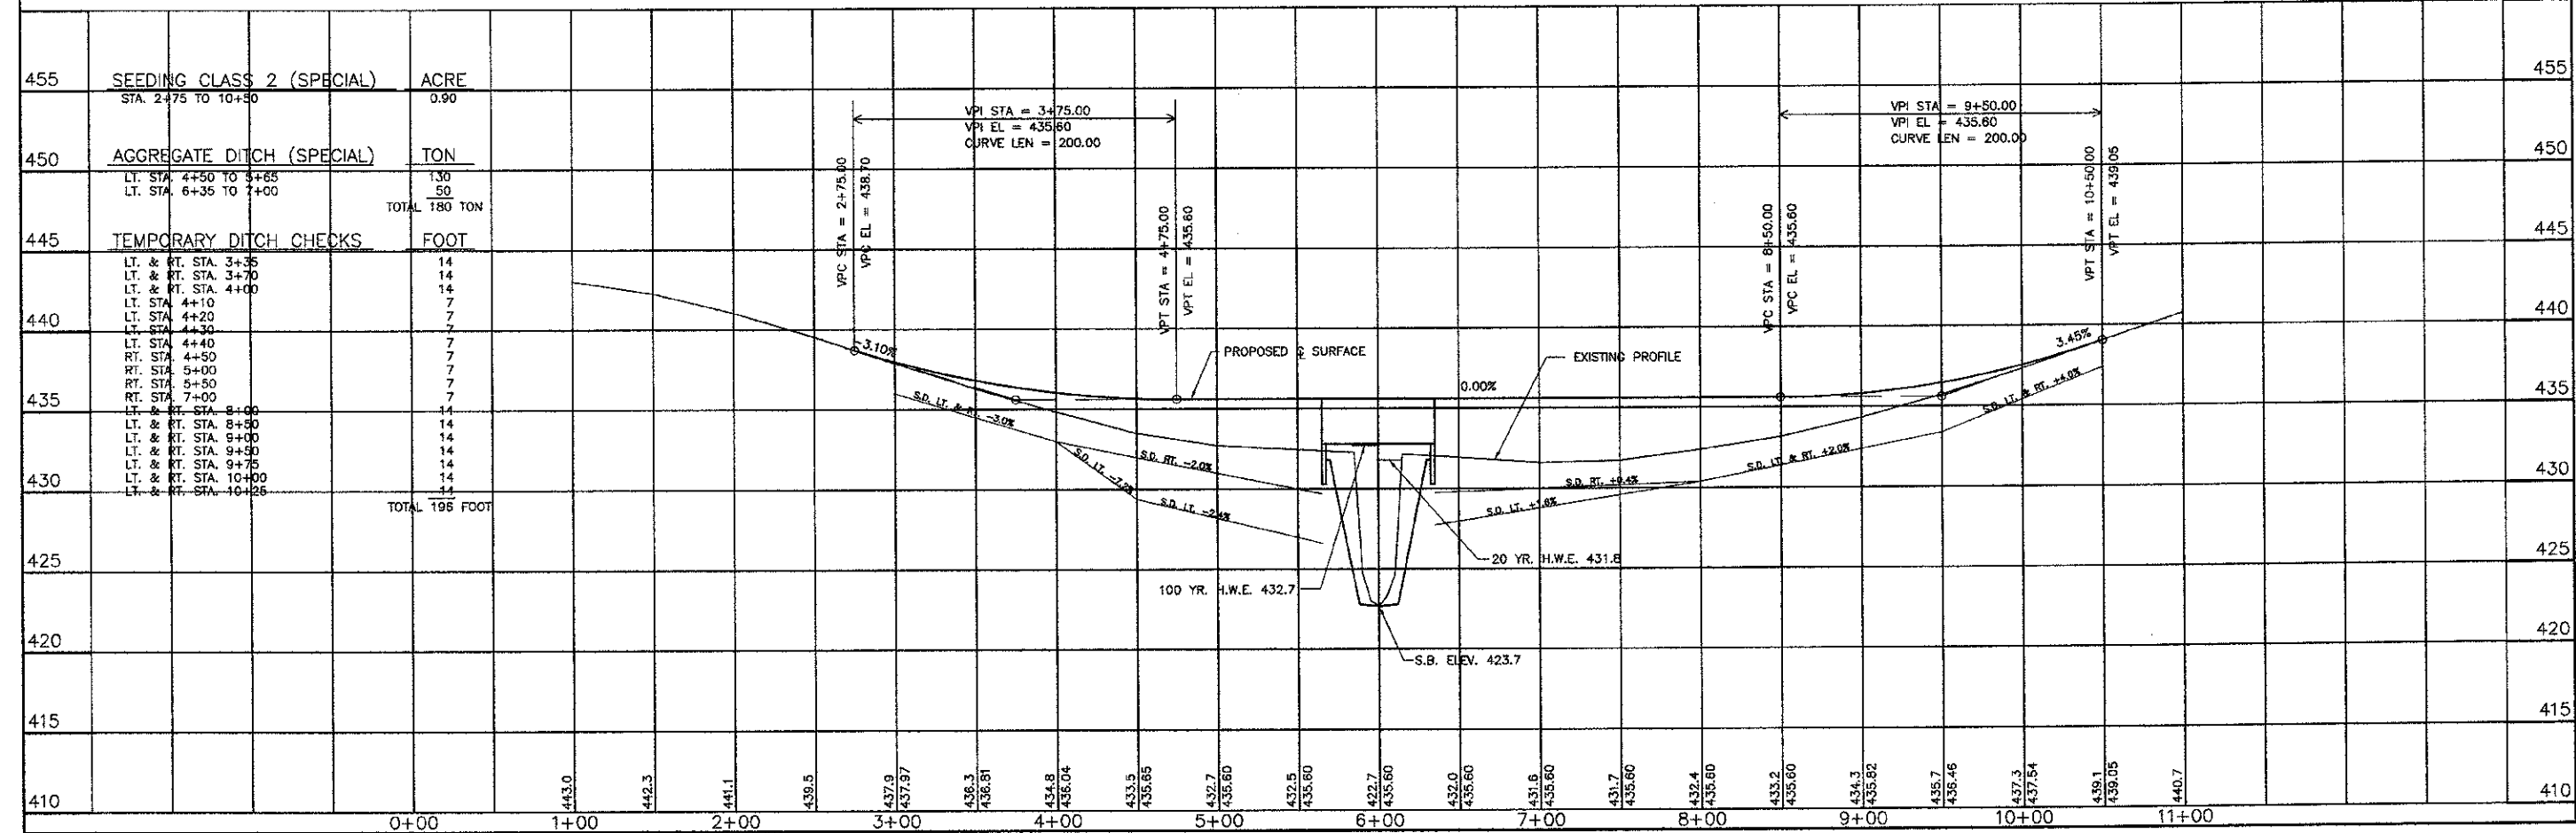

455	SEEDING CLASS 2 (SPECIAL)	ACRE	0.90	455
STA. 2+75 TO 10+50				
450	AGGREGATE DITCH (SPECIAL)	TON	180	450
TOTAL 180 TON				
445	TEMPORARY DITCH CHECKS	FOOT	195	445
TOTAL 195 FOOT				
440	LT. & RT. STA. 3+35		14	440
	LT. & RT. STA. 3+70		14	
	LT. & RT. STA. 4+00		14	
	LT. STA. 4+10		7	
	LT. STA. 4+20		7	
	LT. STA. 4+30		7	
	LT. STA. 4+40		7	
	RT. STA. 4+50		7	
	RT. STA. 5+00		7	
	RT. STA. 5+50		7	
	RT. STA. 7+00		7	
435	LT. & RT. STA. 8+00		14	435
	LT. & RT. STA. 8+50		14	
	LT. & RT. STA. 9+00		14	
	LT. & RT. STA. 9+50		14	
	LT. & RT. STA. 9+75		14	
	LT. & RT. STA. 10+00		14	
	LT. & RT. STA. 10+25		14	
430			14	430
425			14	425
420			14	420
415			14	415
410			14	410