


DETAIL OF P.C. CONCRETE DRIVEWAYS

PORTLAND CEMENT CONCRETE DRIVEWAY PAVEMENT 8 INCH

| TYPE  | STATION   | QUANTITY   |
|-------|-----------|------------|
| C.E.  | STA 7+67  | 21 SQ. YD. |
| ALLEY | STA 8+10  | 17 SQ. YD. |
| P.E.  | STA 12+53 | 7 SQ. YD.  |
| TOTAL |           | 45 SQ. YD. |

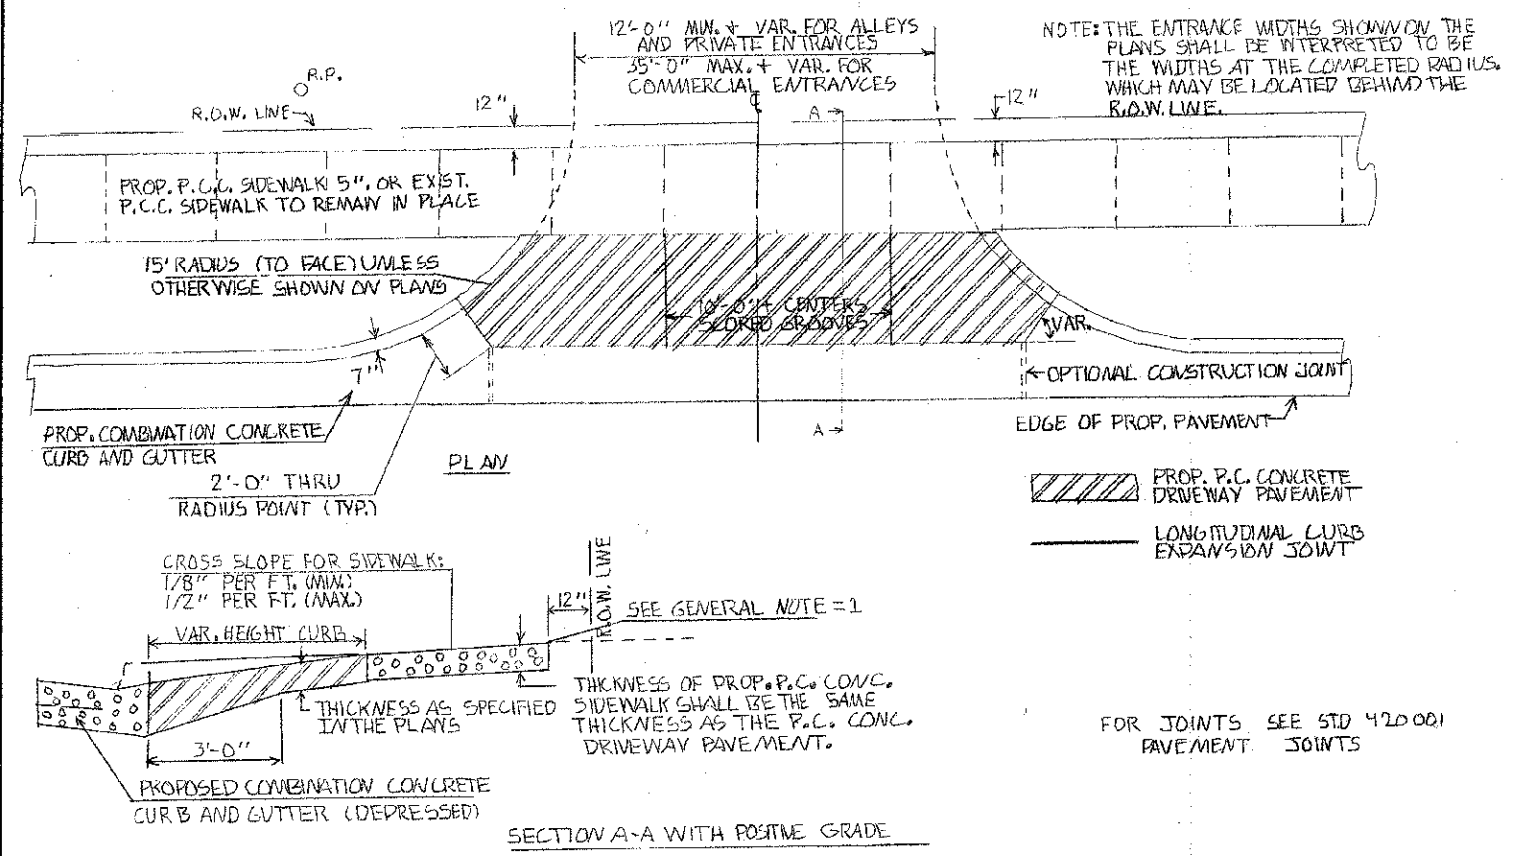

|                  |                  |                |
|------------------|------------------|----------------|
| DRIVEWAY DETAILS |                  |                |
| SCALE: N/A       | APPROVED BY: SAS | DRAWN BY: CRS  |
| DATE: 12/7/12    |                  | REVISED        |
| 11-00052-00-BT   |                  | DRAWING NUMBER |