


DATE	11/11/11
PROJECT	RECONSTRUCTION OF ALLEY
DESIGNER	DAVID L. BECK
CHECKER	DAVID L. BECK
APPROVED	
DATE	

DATE	11/11/11
PROJECT	RECONSTRUCTION OF ALLEY
DESIGNER	DAVID L. BECK
CHECKER	DAVID L. BECK
APPROVED	
DATE	

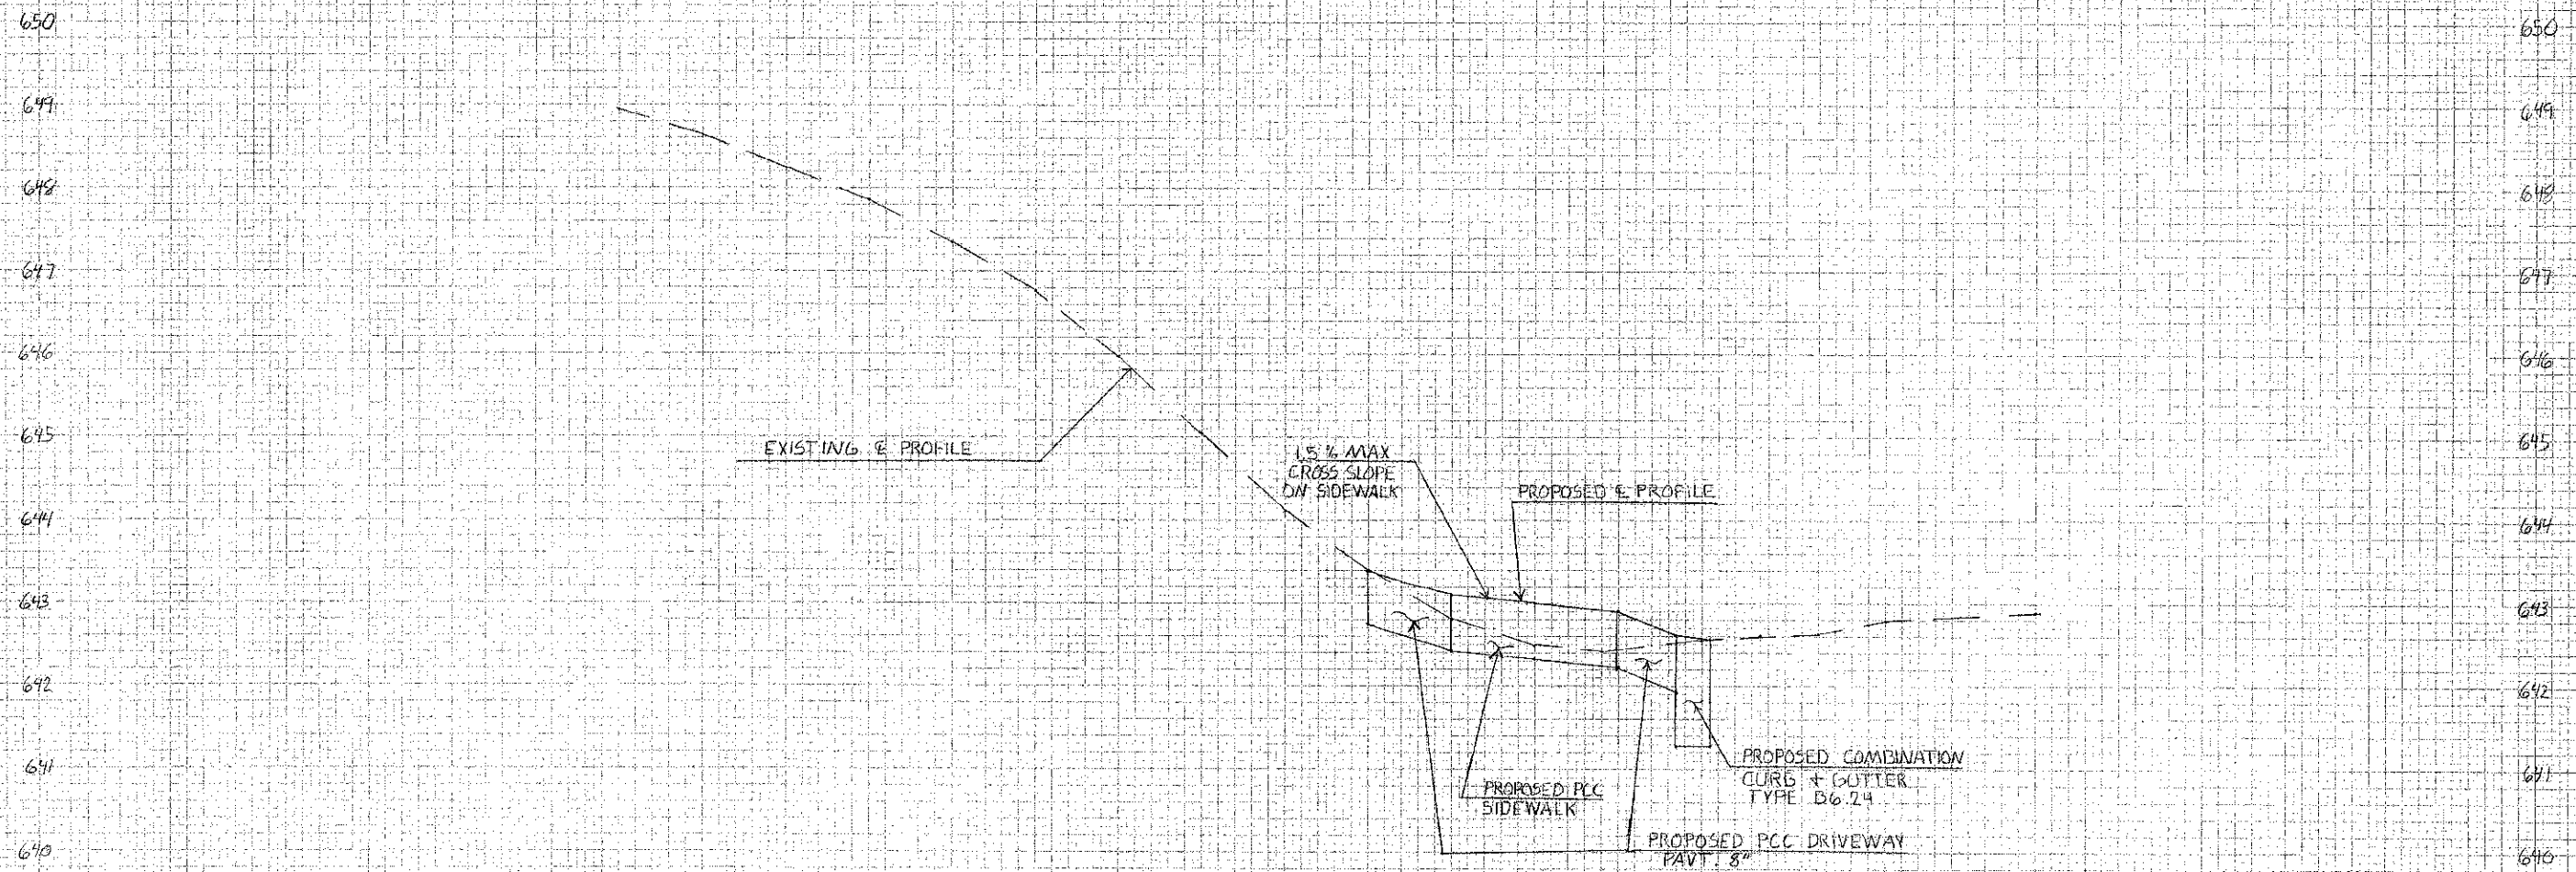

E PROFILE ALLEY STA 8+10

NOTE:
SEE DRIVEWAY DETAILS
SEE PAGE 12 OF 28

50 45 40 35 30 25 20 15 10 5 0 5 10 15 20 25 30 35