


9+00 | 9+25 | 9+50 | 9+75 | 10+00

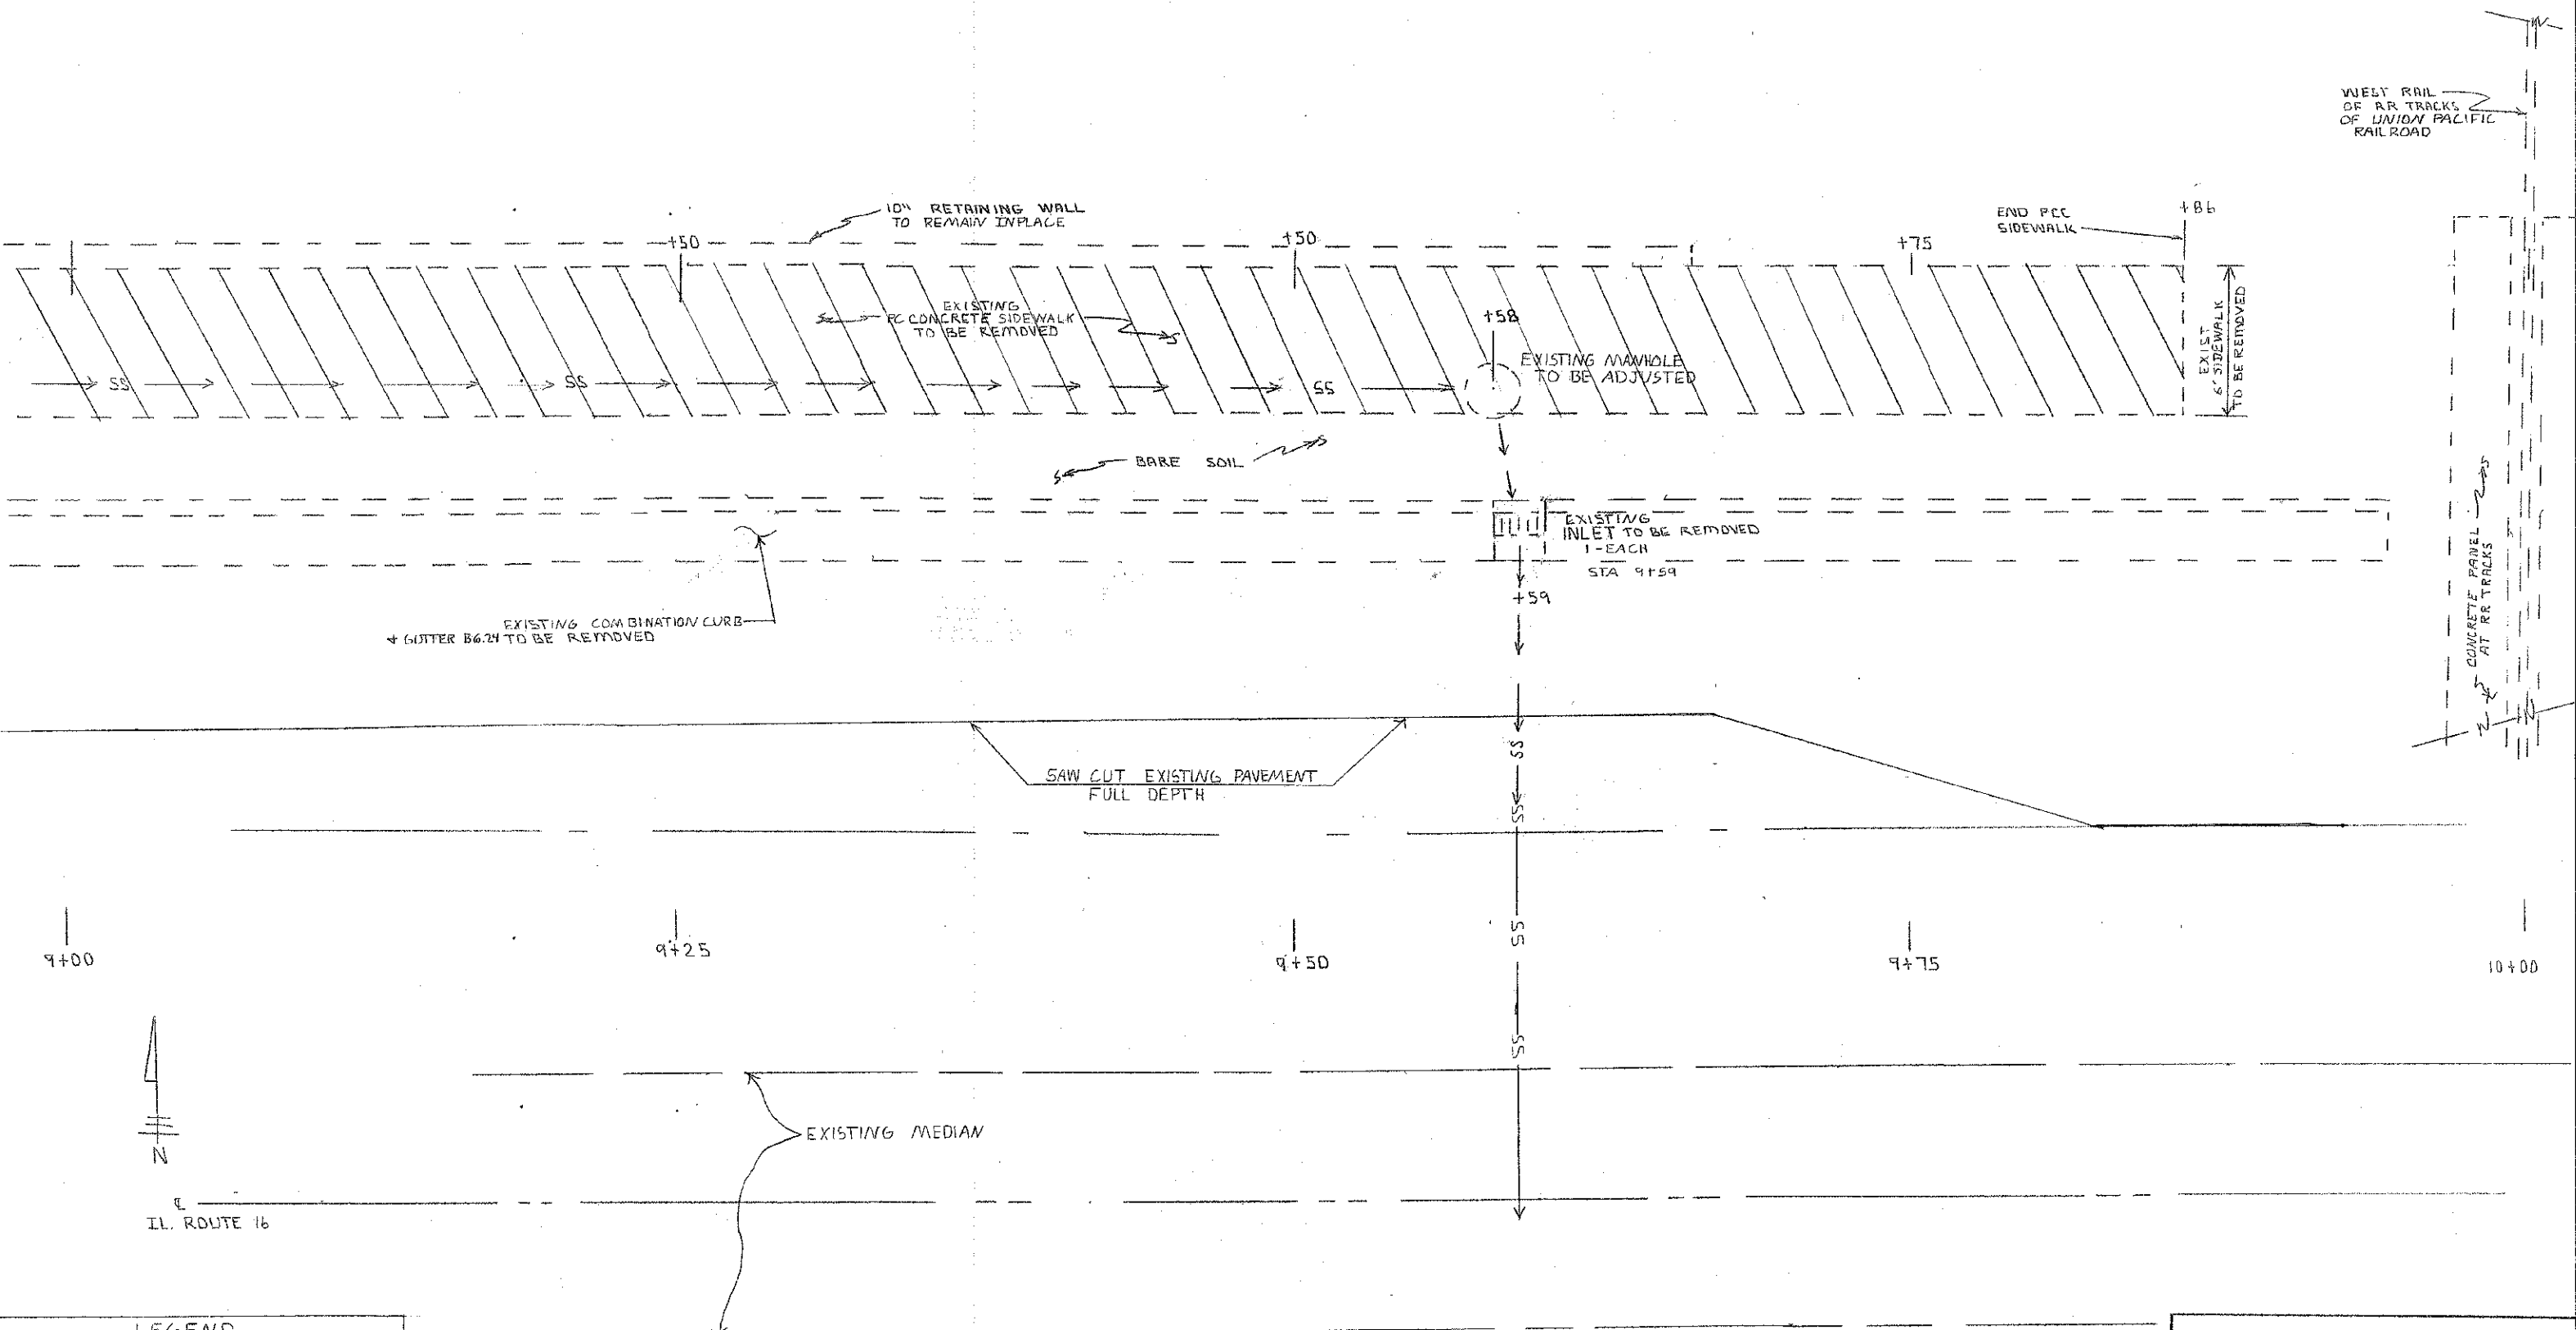

LEGEND	
	EXISTING SIDEWALK TO BE REMOVED

STA 9+00 TO STA 10+00			
SCALE: 1" = 3'	APPROVED BY: SAS	DRAWN BY: CRS	REVIEWED: KFP
DATE: 11-20-12	DEMOLITION PLAN		DRAWING NUMBER: 0003
11-00052-00-BT			