



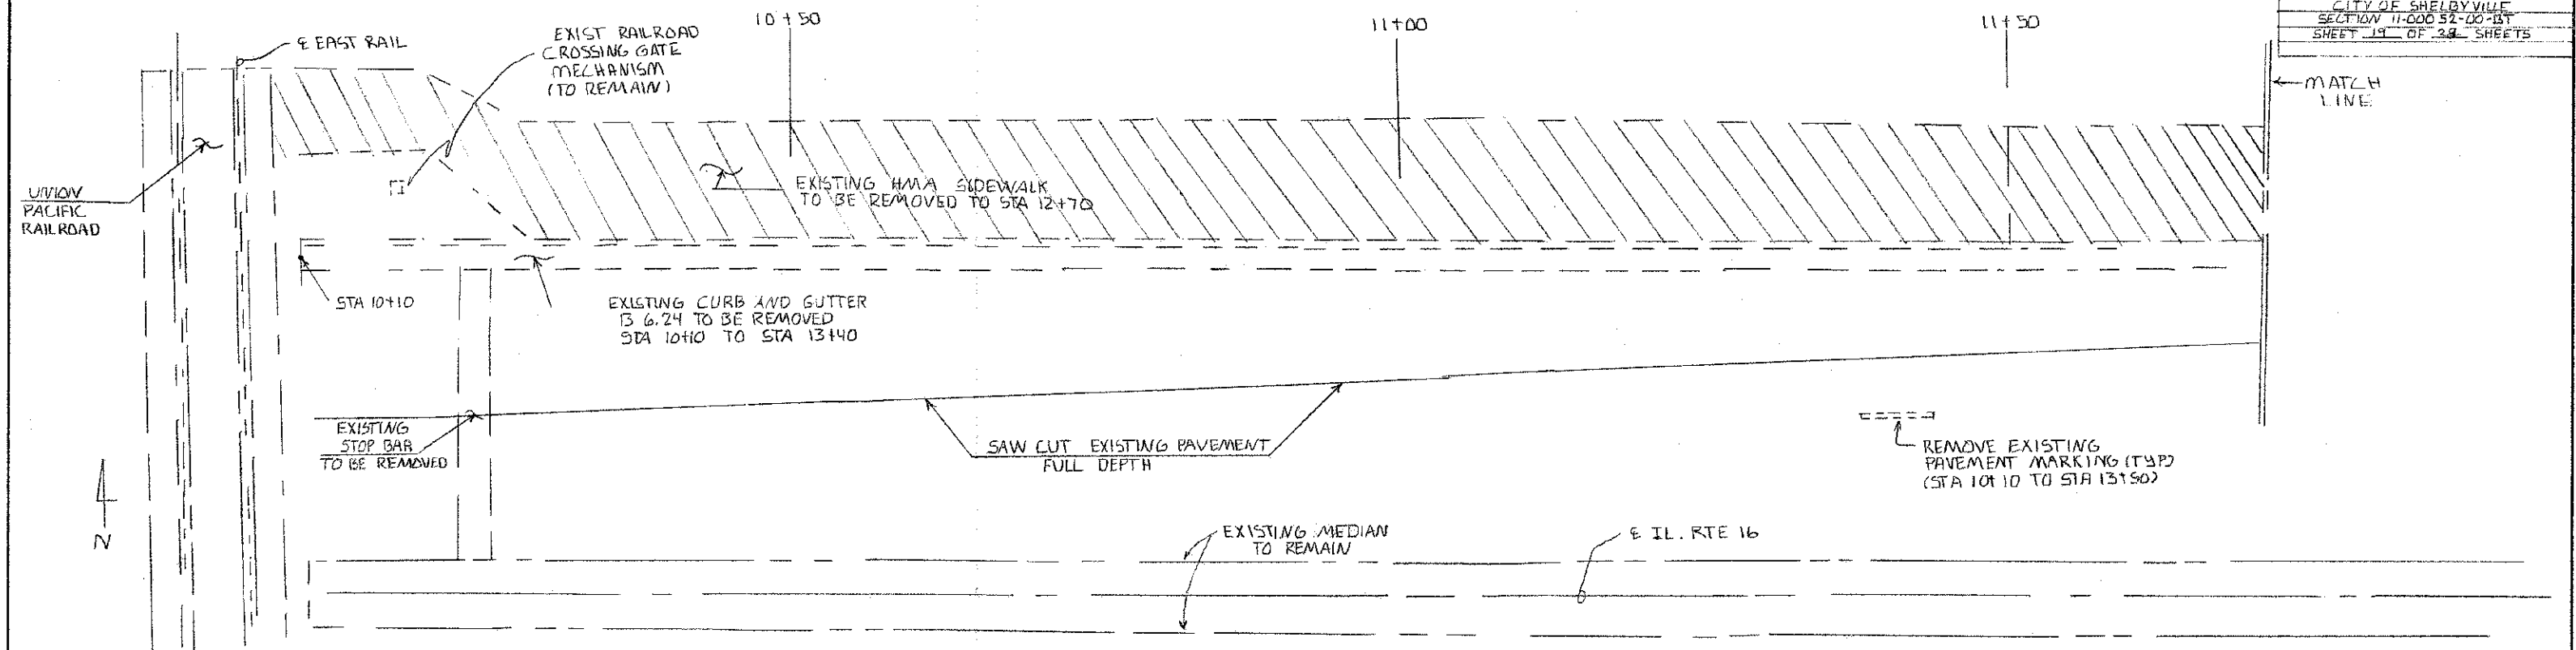

STA 10+10 TO STA 11+50

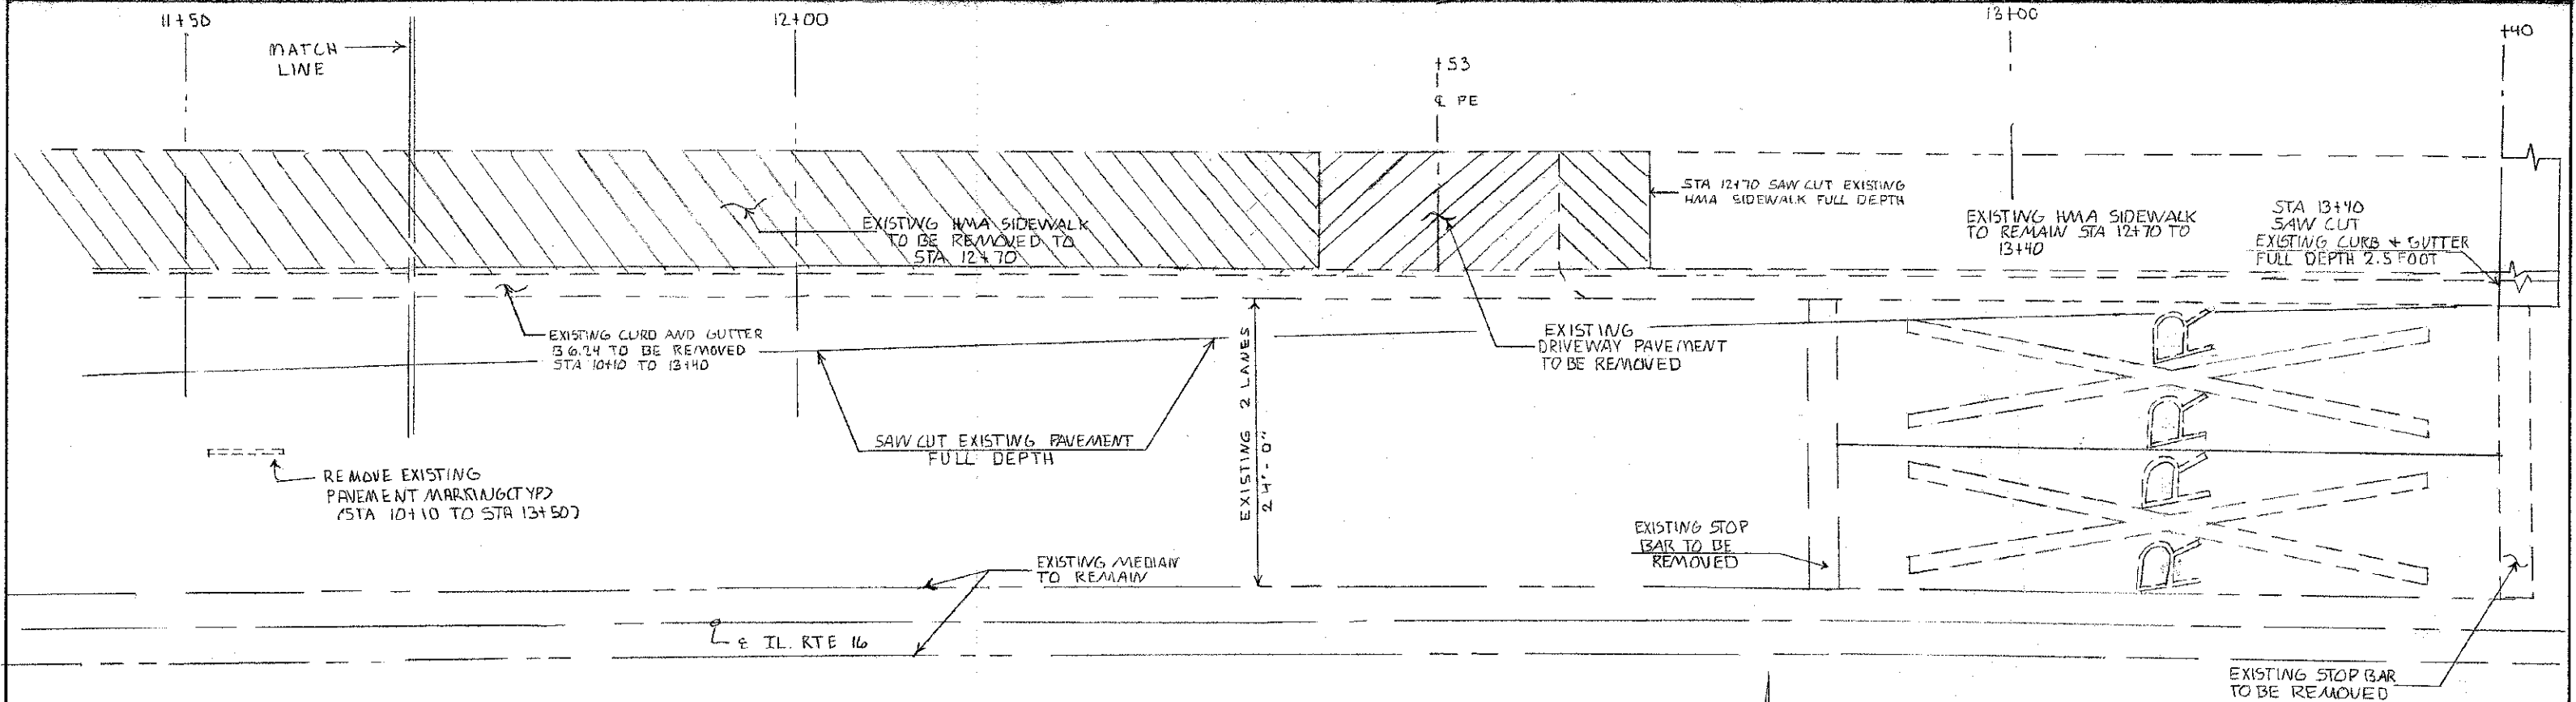

**LEGEND**

EXISTING SIDEWALK TO BE REMOVED

EXISTING DRIVEWAY PAVEMENT TO BE REMOVED

LANE TRANSITION PLAN  
DESIGN SPEED LIMIT = 40 MPH  
POSTED SPEED LIMIT = 35 MPH  
SCALE 1" = 6'

NOTE:  
EXISTING RR SYMBOLS  
TO BE REMOVED

LANE TRANSITION  
STA 10+10 TO STA 13+40

SCALE: 1" = 6'

DATE: 11-06-12

APPROVED BY: SAS

DRAWN BY: CRS

REVISOR: KPP

DEMOLITION PLAN

11-00052-00-BT

DRAWING NUMBER

STA 11+50 TO STA 13+50