


"MIKES TAVERN"

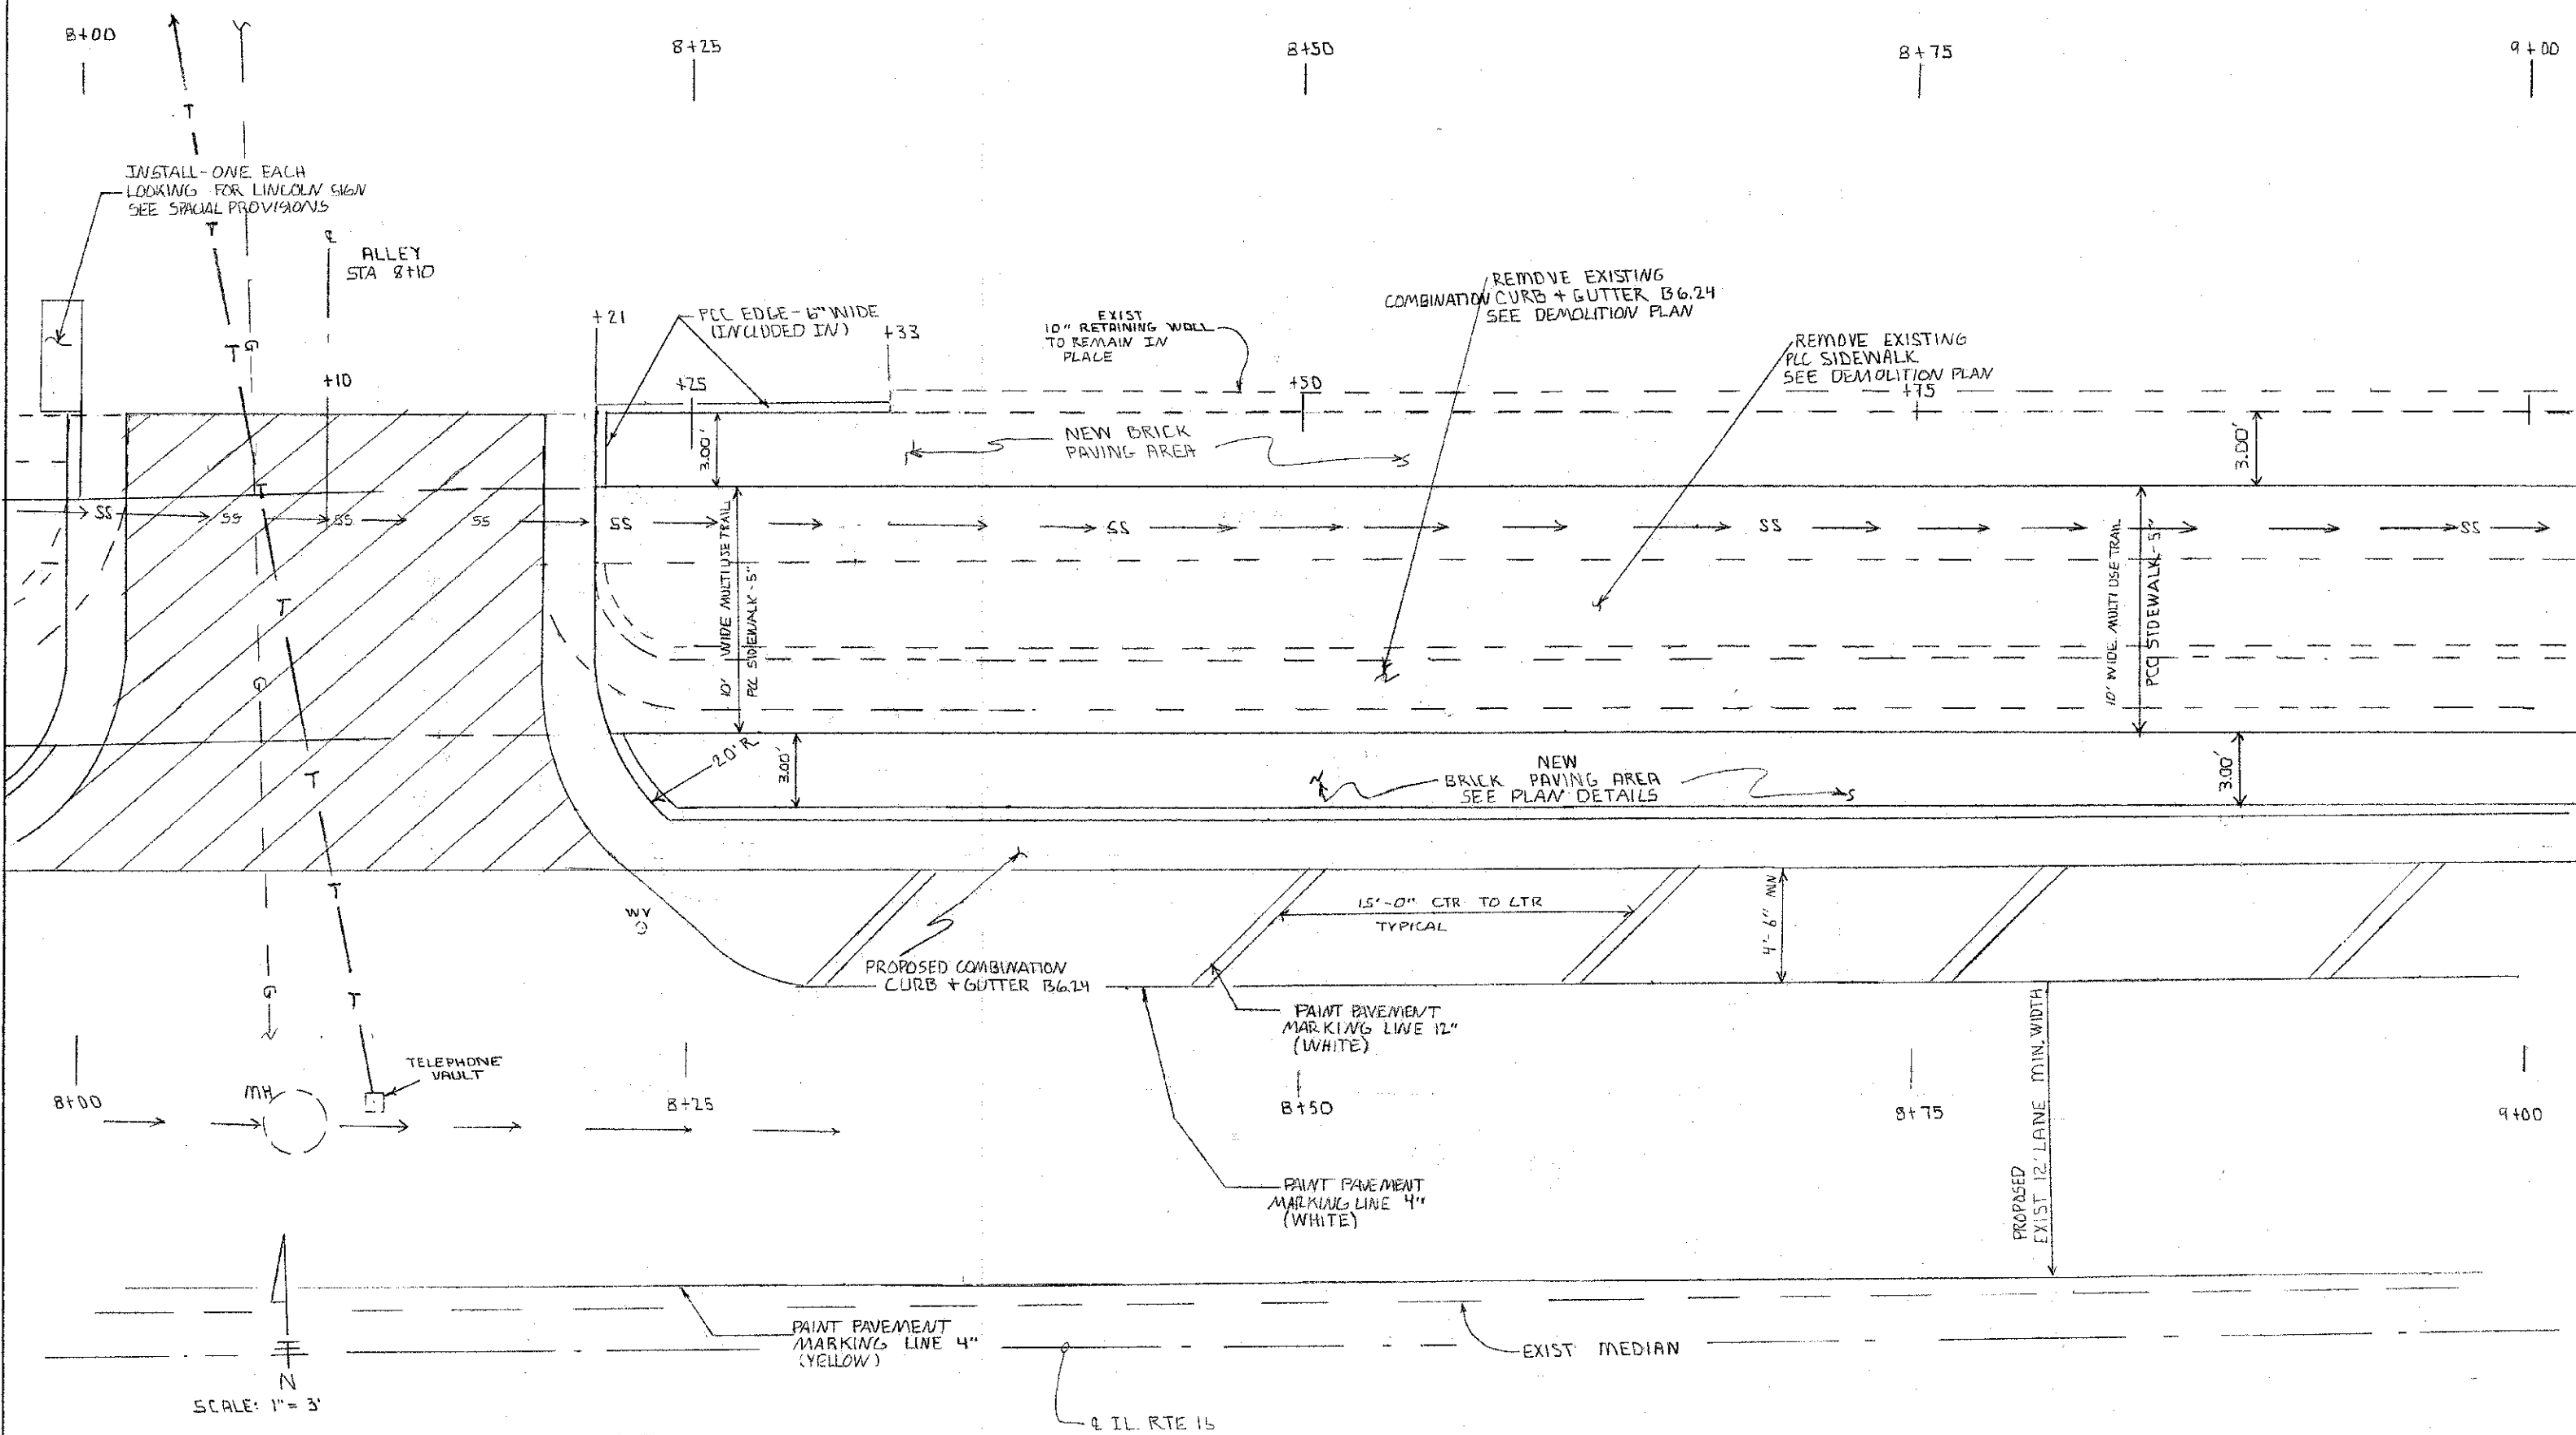

LEGEND  
 PORTLAND CEMENT CONCRETE  
 DRIVEWAY PAVEMENT 8"

STA 8+00 TO STA 9+00			
SCALE 1 INCH = 3 FT.	APPROVED BY SAS	DRAWN BY CJS	REVISOR KPP
DATE 11-24-2002	PROPOSED PLAN		DRAWING NUMBER P002
11-00052-00-BT			