



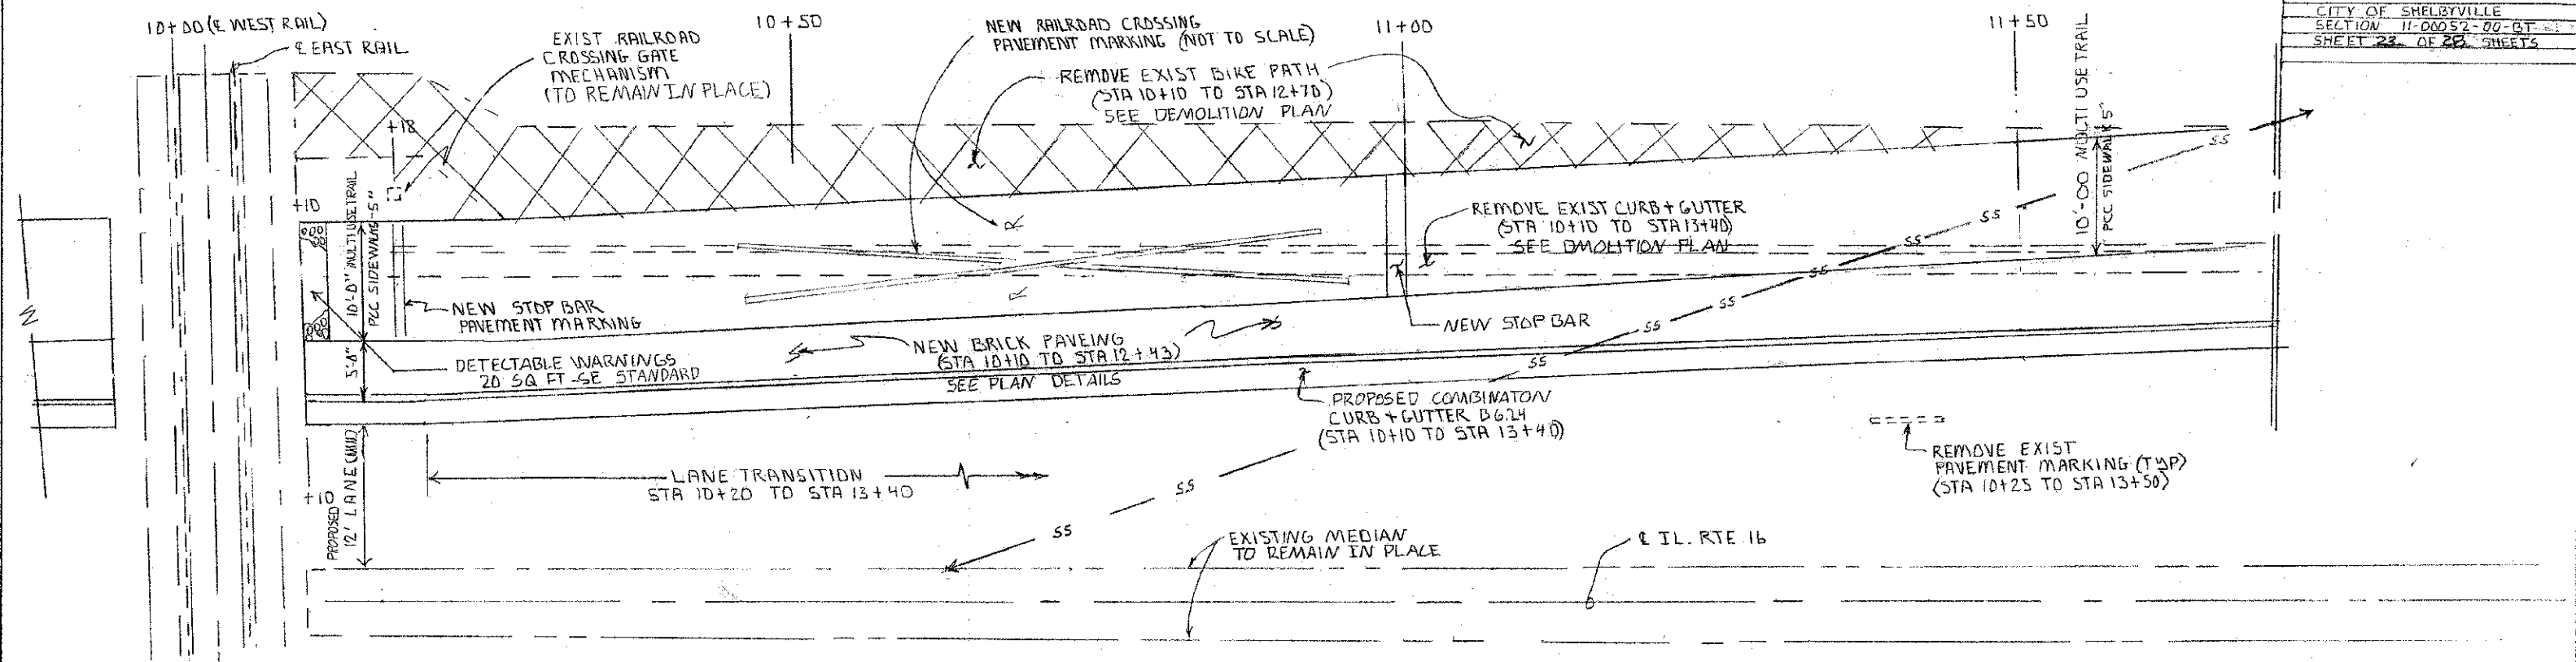

LANE TRANSITION PLAN
DESIGN SPEED LIMIT = 40 MPH
POSTED SPEED LIMIT = 35 MPH
SCALE 1" = 6'

NOTE:
FOR REMOVALS SEE
DEMOLITION PLAN PAGES

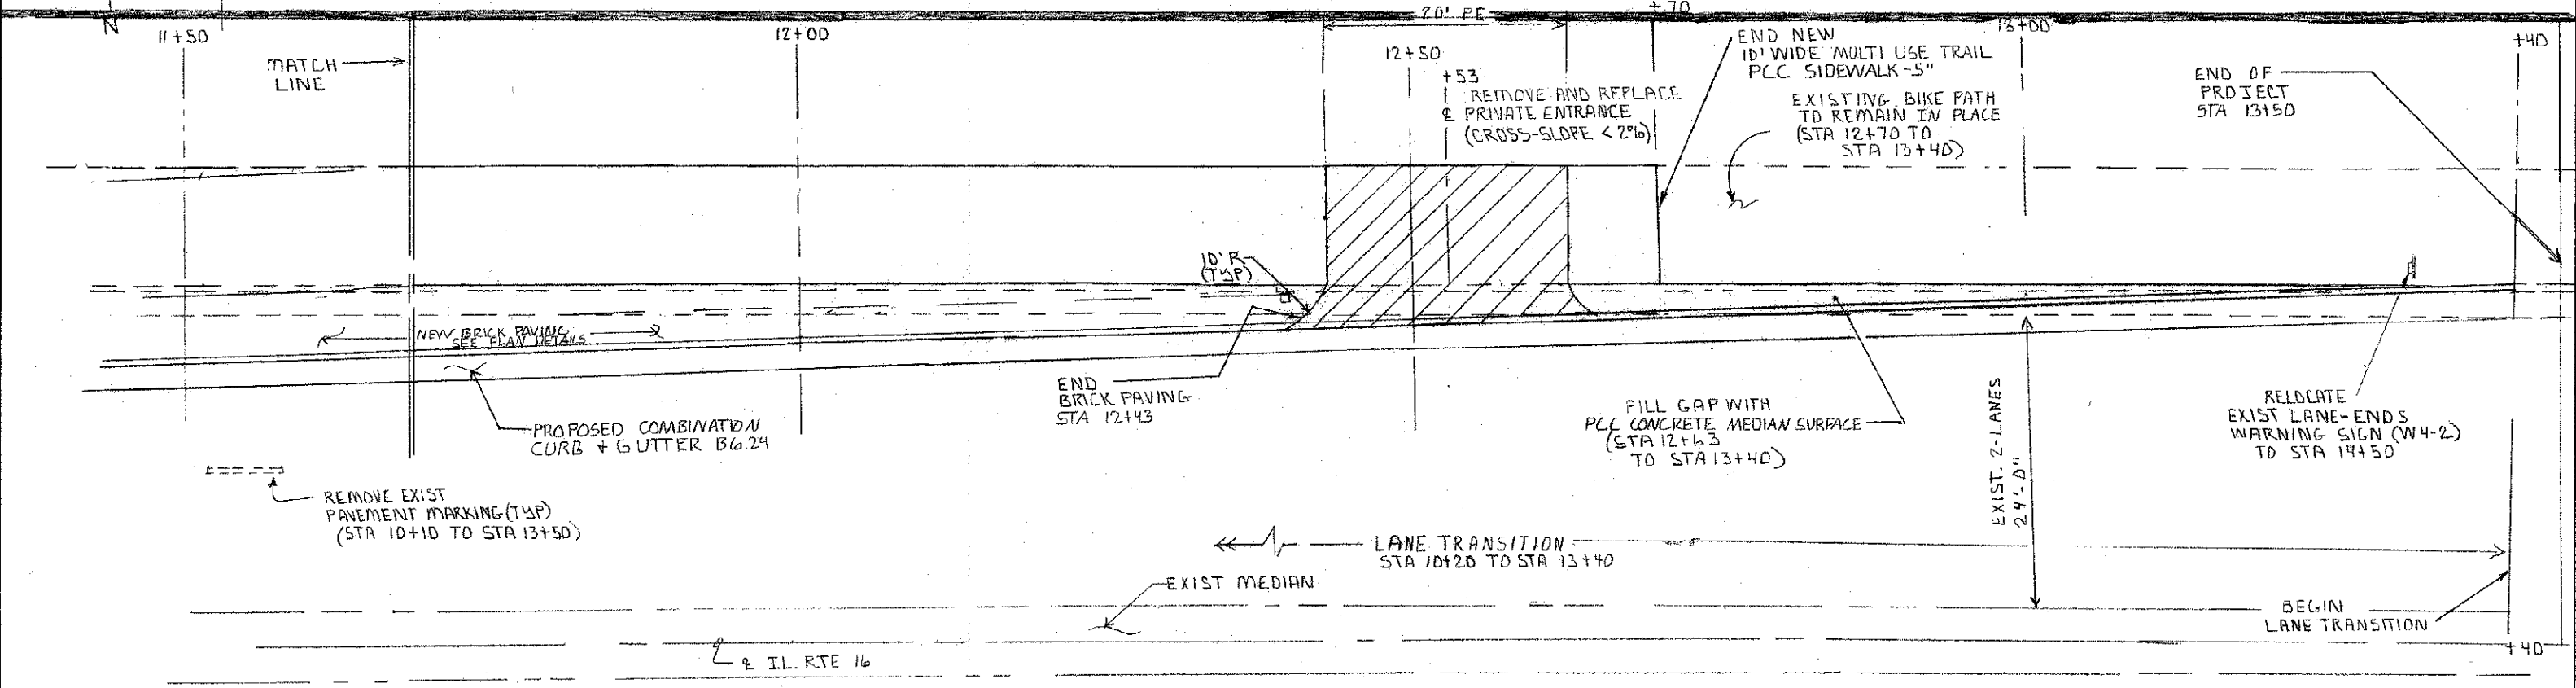

LEGEND

- PORTLAND CEMENT CONCRETE DRIVEWAY PAVEMENT 6"
- EXISTING PATH TO BE REMOVED AND AREA SODDED

LANE TRANSITION PLAN
DESIGN SPEED LIMIT = 40 MPH
POSTED SPEED LIMIT = 35 MPH
SCALE 1" = 6'

NOTE:
FOR REMOVALS SEE
DEMOLITION PLAN PAGES

LANE TRANSITION STA 10+10 TO STA 13+40			
SCALE 1" = 6'	APPROVED BY SAS	DRAWN BY CRS	REVISED
PROPOSED PLAN			
11-00052-00-13T			DRAWING NUMBER 0004