
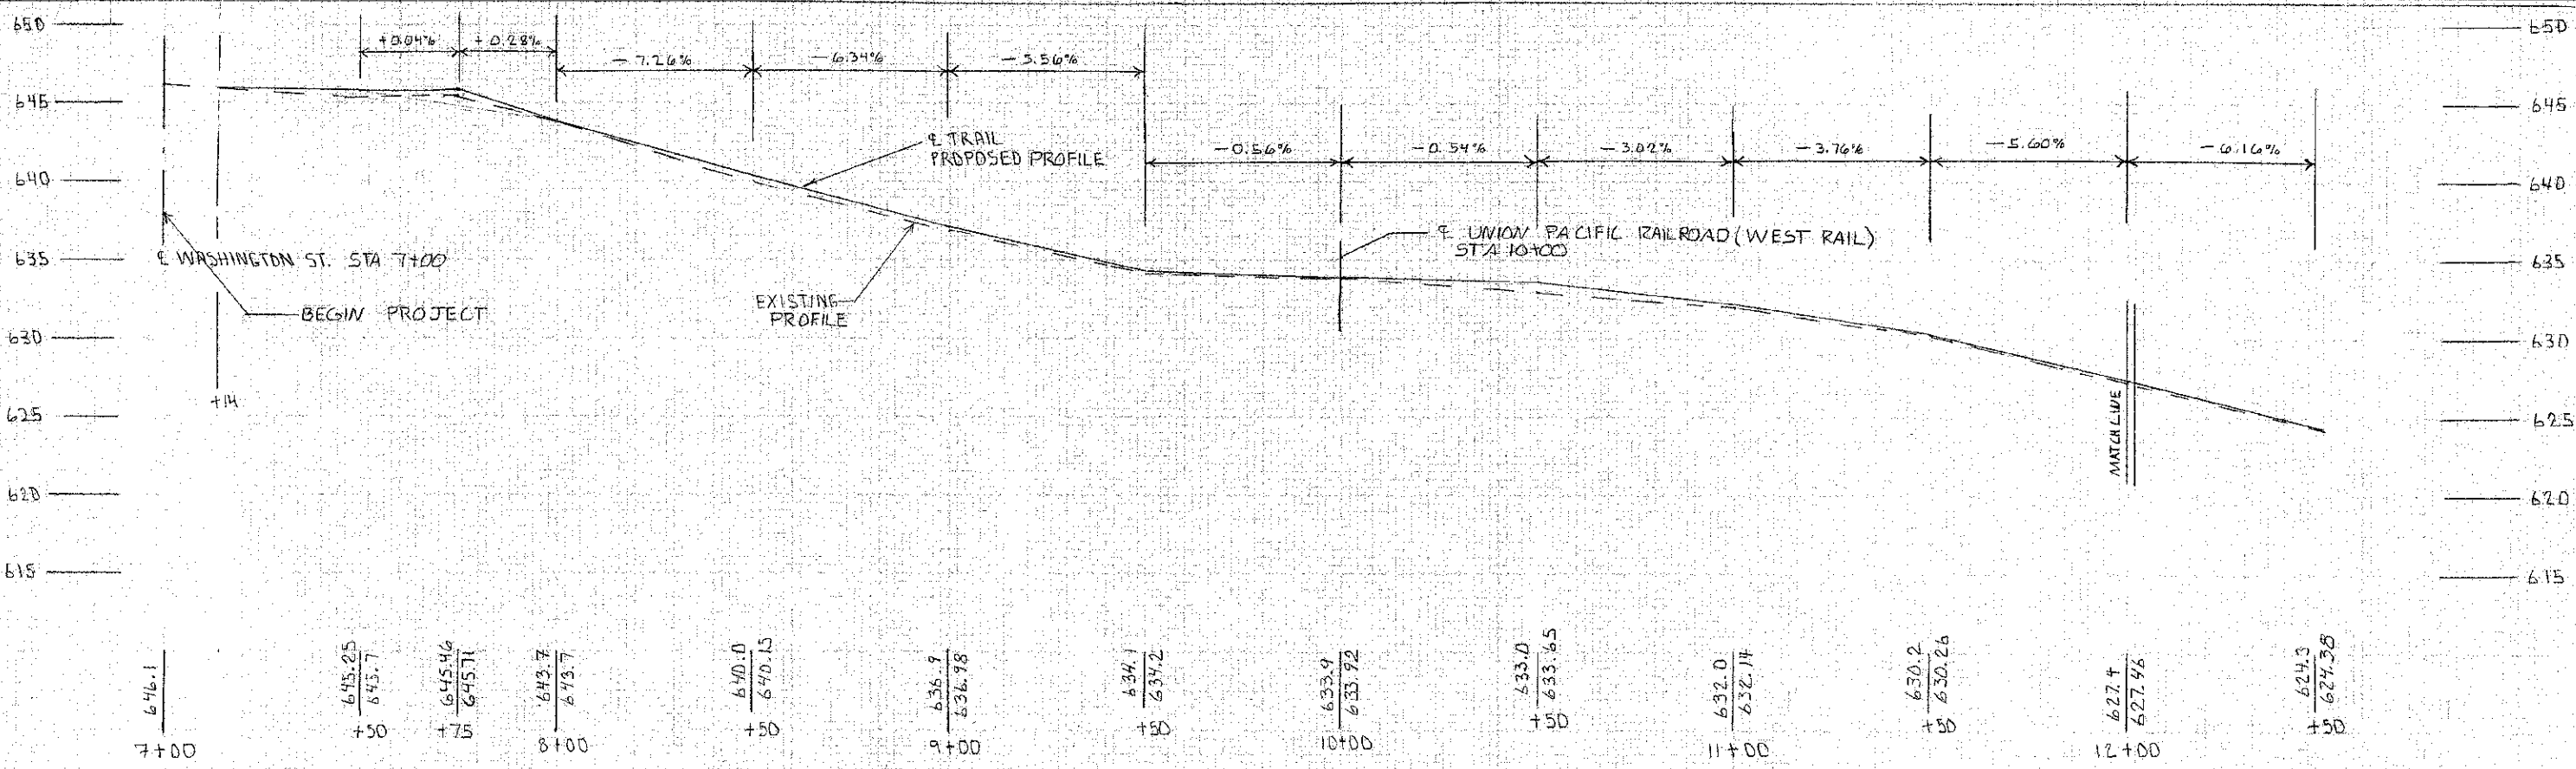


CENTERLINE TRAIL PROFILE SHEET

CONTRACT #95707

SHELBY COUNTY
CITY OF GHELBYVILLE
SECTION 11-00052-00-13T
SHEET 24 OF 28 SHEETS

NOTE:
E PROFILE OF TRAIL
TO PARALLEL ROADWAY GRADE

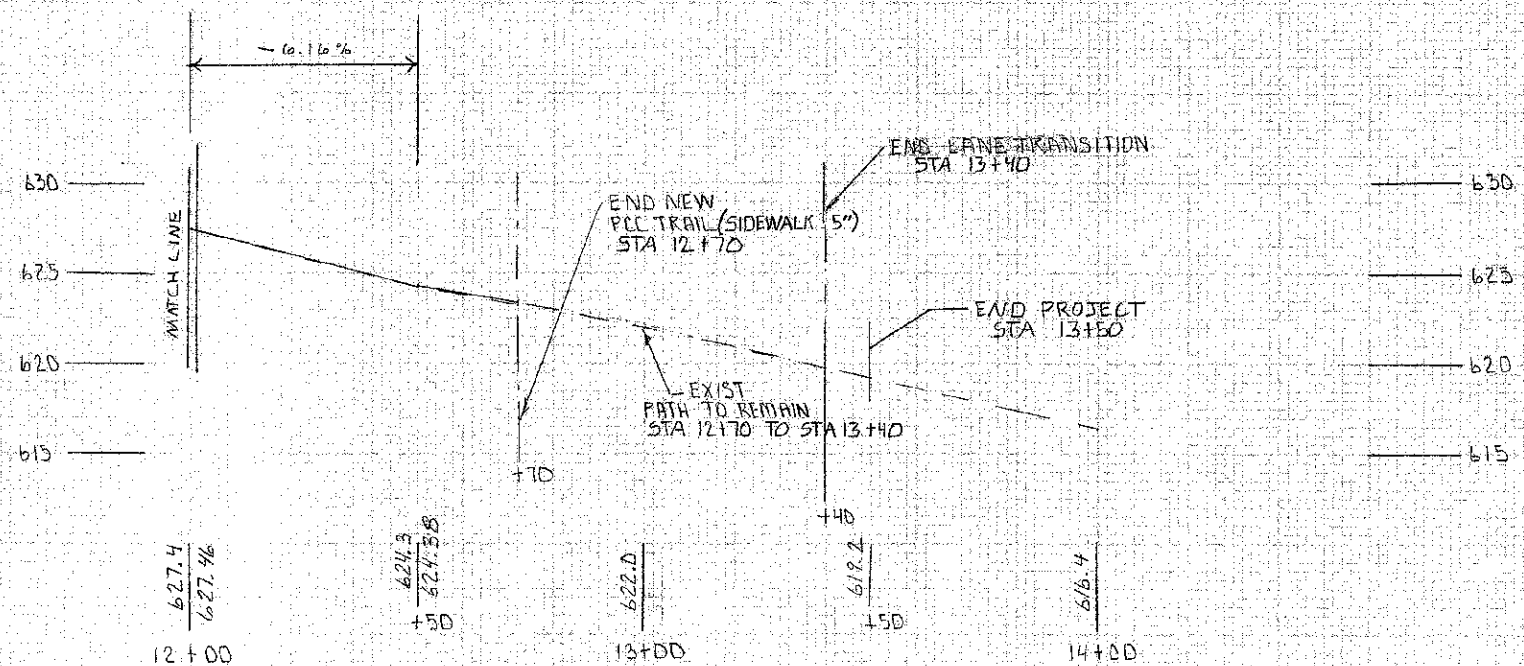

SCALE:
VERTICAL 1" = 5'
HORIZONTAL 1" = 20'