




PROJECT NO.	SECTION	COUNTY	TOTAL SHEETS	SHEET NO.
	10-0045-00-BT	JASPER	46	5
FED. ROAD DIST. NO. 7		ILLINOIS	FED. AID PROJECT:	
CONTRACT #85708				

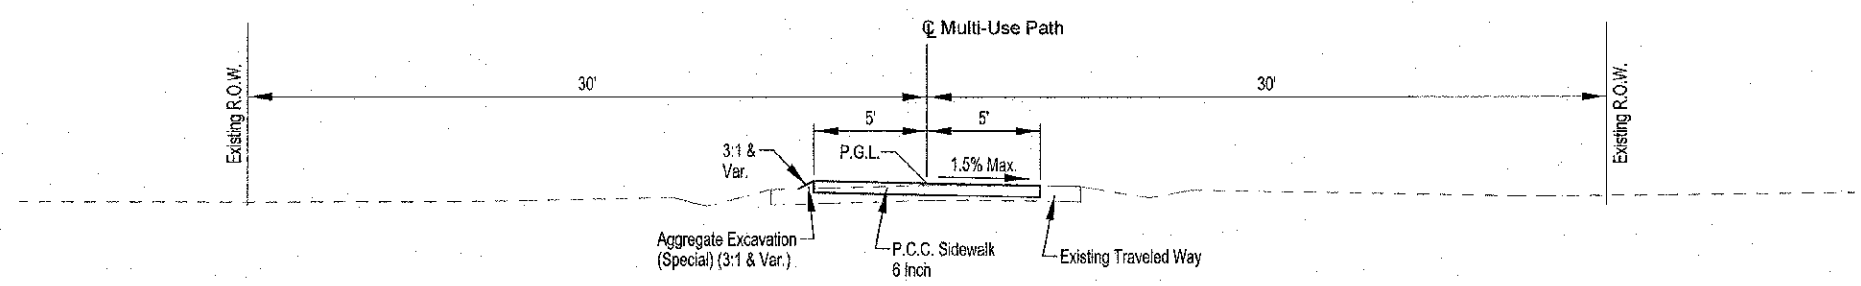

PROPOSED SECTION
STATION 0+00.0 TO STATION 21+46.5

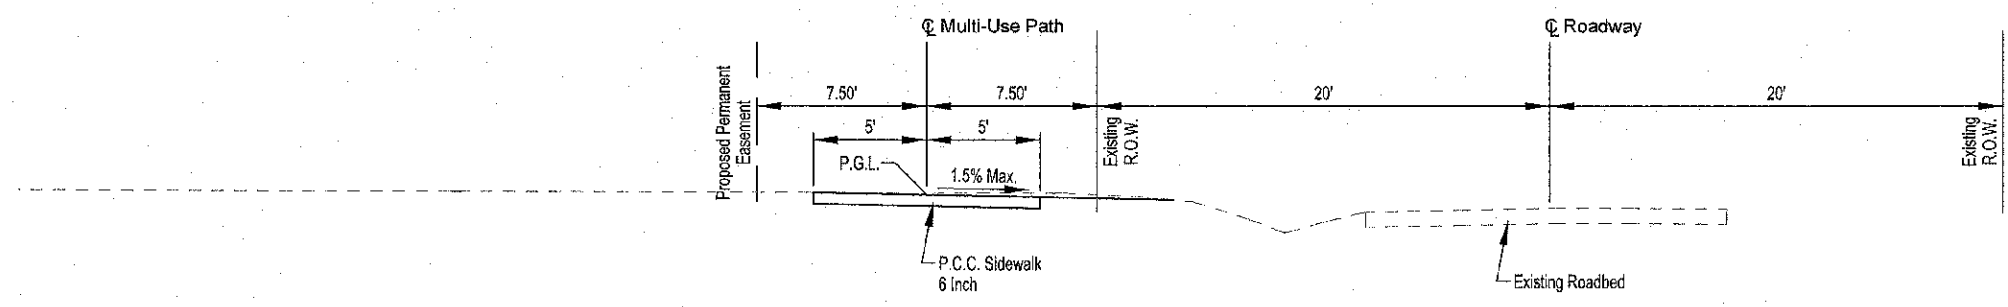

PROPOSED SECTION
STATION 21+46.5 TO STATION 53+55.0

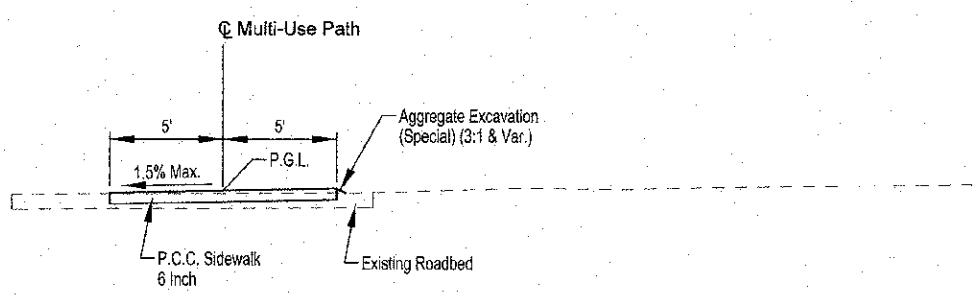

PROPOSED SECTION
STATION 150+30.1 TO STATION 151+81.0

M
L
C
E
N
G
I
N
E
E
R
I
N
G

MILANO & GRIMM, CH ENGINEERS, I.C.
114 WEST WASHINGTON
P.O. BOX 491
EFFINGHAM, ILLINOIS 62401
Phone: (217) 341-7222
(217) 341-2114
(217) 341-2633
Fax #: (217) 341-2633
Web Address: www.mgengr.com
Design Firm #: 184-002105

TYPICAL SECTION
EAGLE TRAIL
CITY OF NEWTON
SECTION 10-0045-00-BT
JASPER COUNTY, ILLINOIS

File name: S:\DWG\10\10294\dwg\Typical.dwg
Plot date: 04/10/13 at 15:40