


ROUTE NO.	SECTION	COUNTY	TOTAL SHEETS	SHEET NO.
10-00045-00-ET	JASPER	JASPER	46	9

CONTRACT #85700

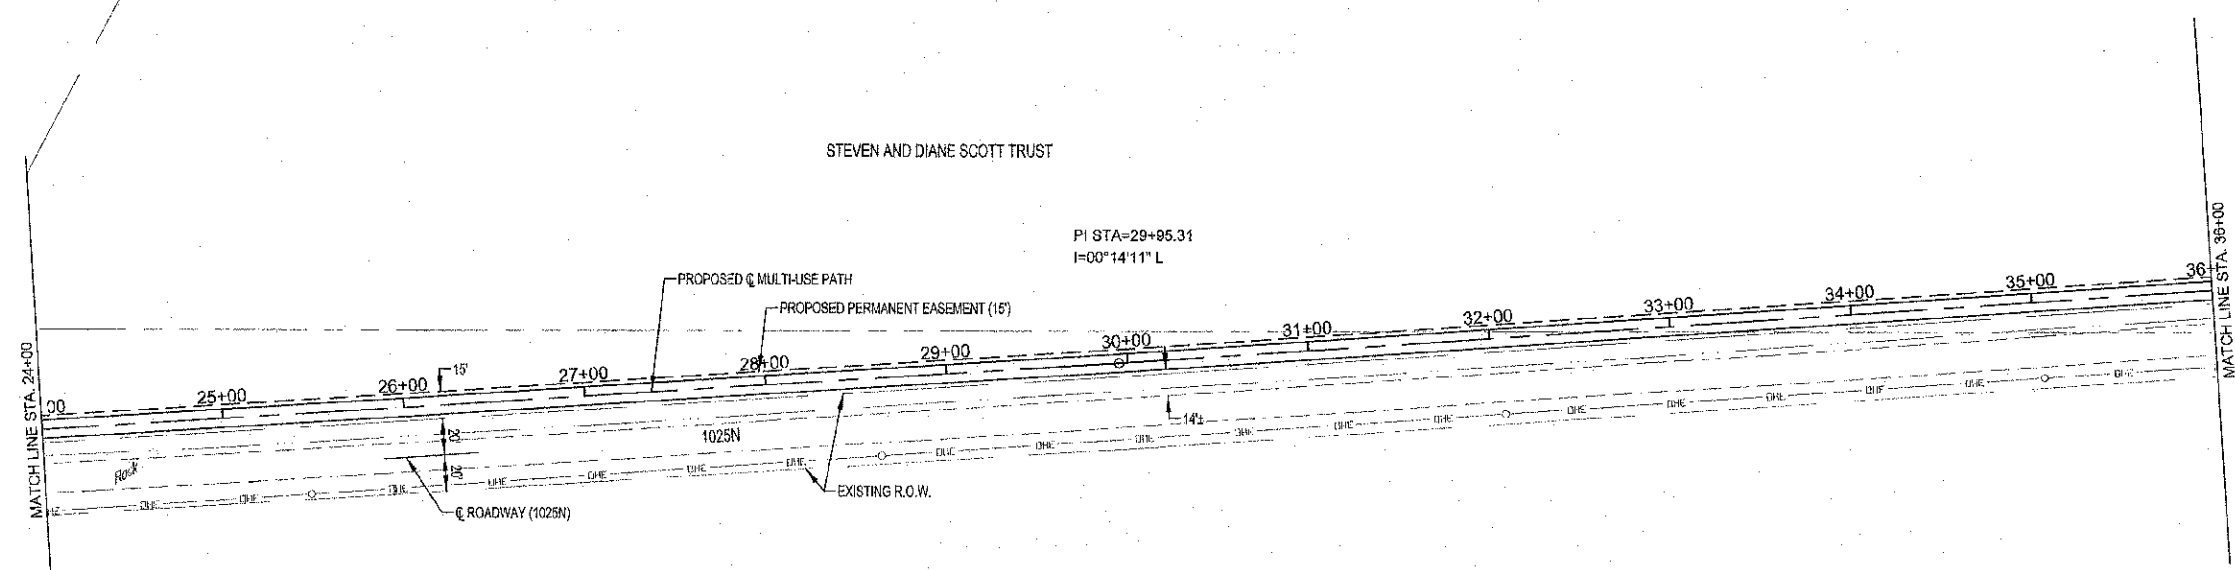


SCALES:
1" = 60' HOR
1" = 10' VER

NOTE: CONTRACTOR TO FIELD VERIFY BETWEEN BENCHMARK ELEVATIONS

- BM #3**
RAILROAD SPIKE IN POWER POLE
AT 28.8' LT, STA. 21+85.7 (FWD)
ELEV.=485.94
- BM #4**
RAILROAD SPIKE IN POWER POLE
AT 49.7' RT, STA. 46+32.8
ELEV.=483.15

MELANO & CRUNLICH ENGINEERS, LLC
14 WEST WASHINGTON
P.O. BOX 687
EFFINGHAM, ILLINOIS 62401
Phone: (217) 547-7322
Fax: (217) 542-3493
E-mail: info@melano-engineers.com
Web Address: www.melano-engineers.com
Illinois Firm # 184-003102
File name: S:\DWG\1010294\mg\Trail.dwg
Plot date: 04/10/13 at 16:20
P.L. 05/08/07/08/09

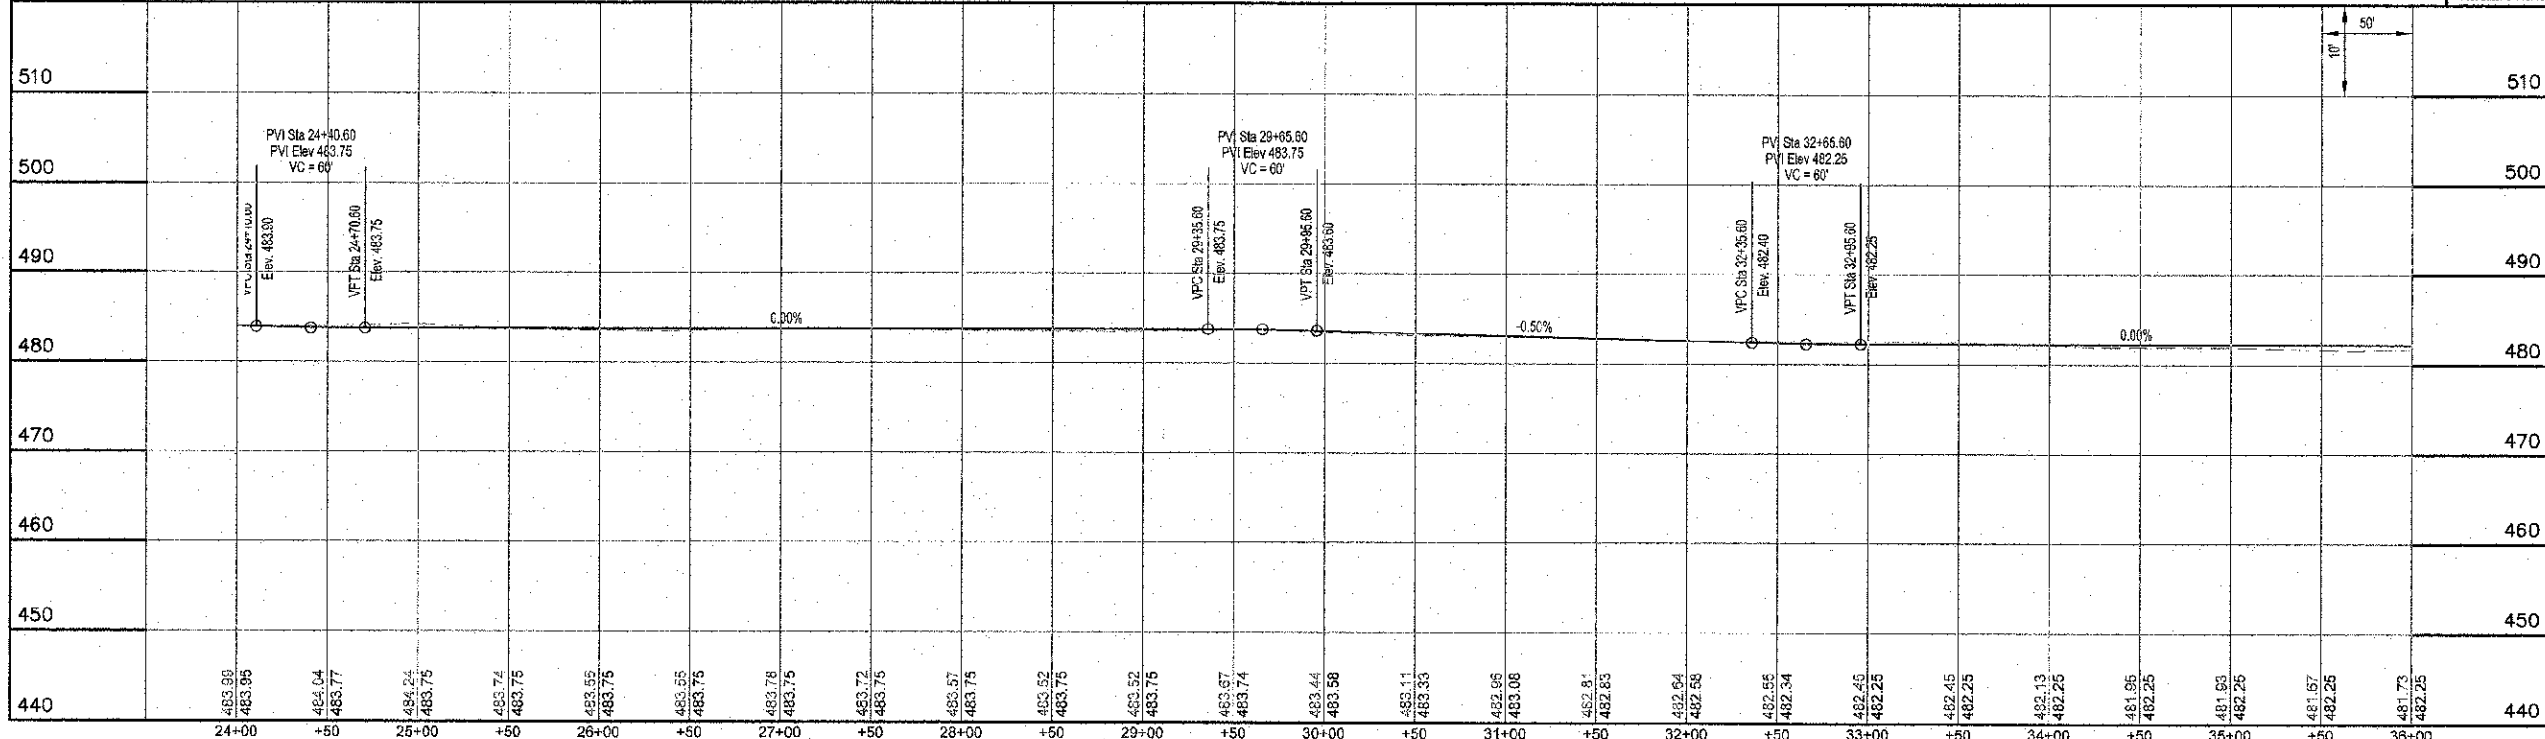

MULTI-USE PATH