



ROUTE NO.	SECTION	COUNTY	TOTAL SHEETS	SHEET NO.
	10-00045-00-B7	JASPER	46	12
FED. ROAD DIST. NO. 7 ILLINOIS (FED. AID PROJECT)				



CONTRACT #95708

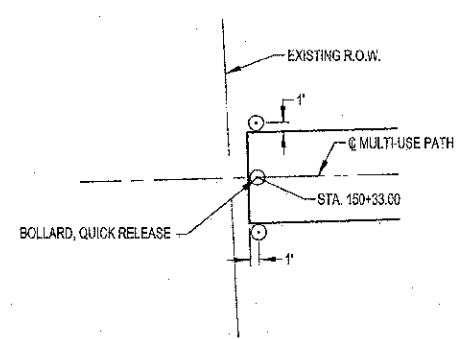

BOLLARD PLAN "A"

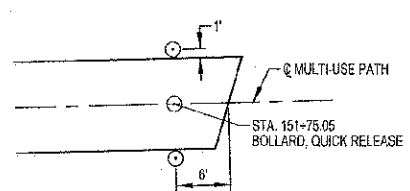

BOLLARD PLAN "B"

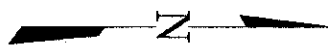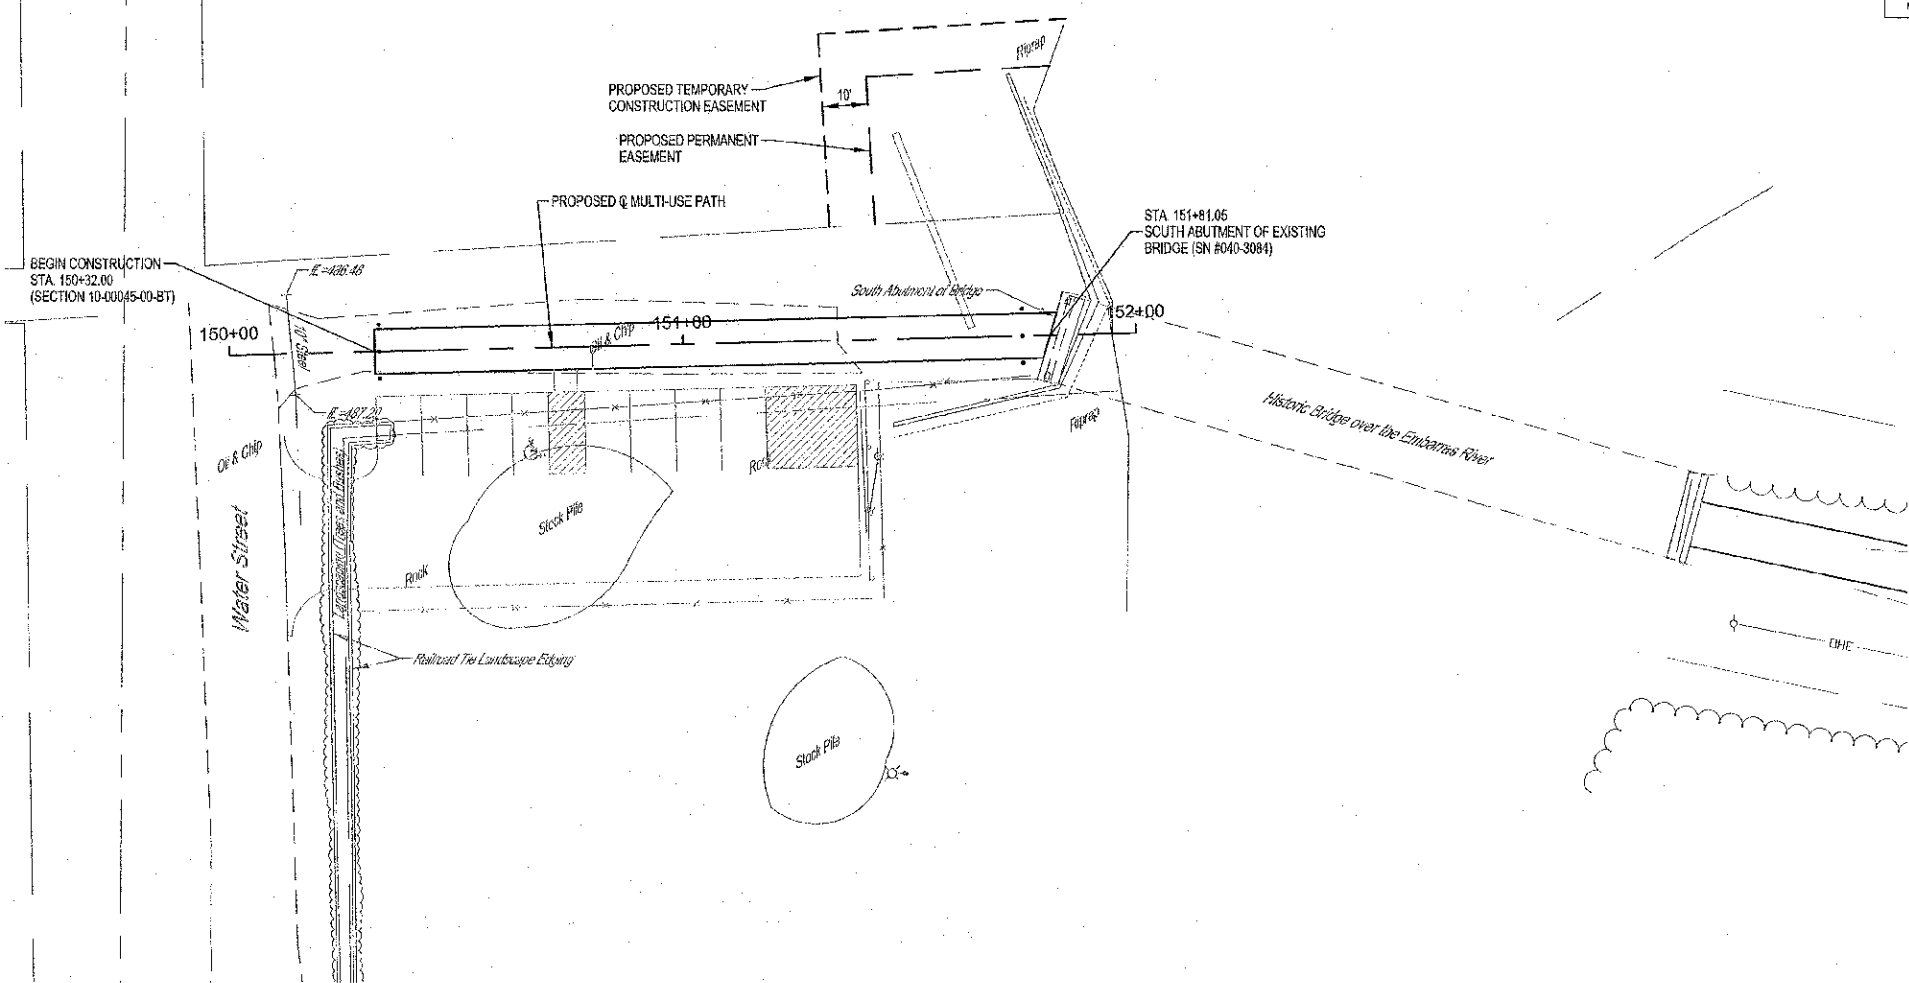


SCALES:
1" = 20' HOR
1" = 5' VER

BM #5
NORTH RIM OF MANHOLE
175.3 FT. STA. 150+72.7
ELEV. = 493.13

M **engineering** **G**

MILANO & GRUNLOH ENGINEERS, LLC
114 WEST WASHINGTON
P.O. BOX 987
EFFINGHAM, ILLINOIS 62401
Phone: (217) 341-7322
Fax: (217) 342-3428
Web Address: www.mgengr.com
Design Firm #: 184-033102
File name: S:\DWG\1010294\69117\10120.dwg
Plot date: 04/10/13 at 15:30
P.E. 051.086.887 (689.49)

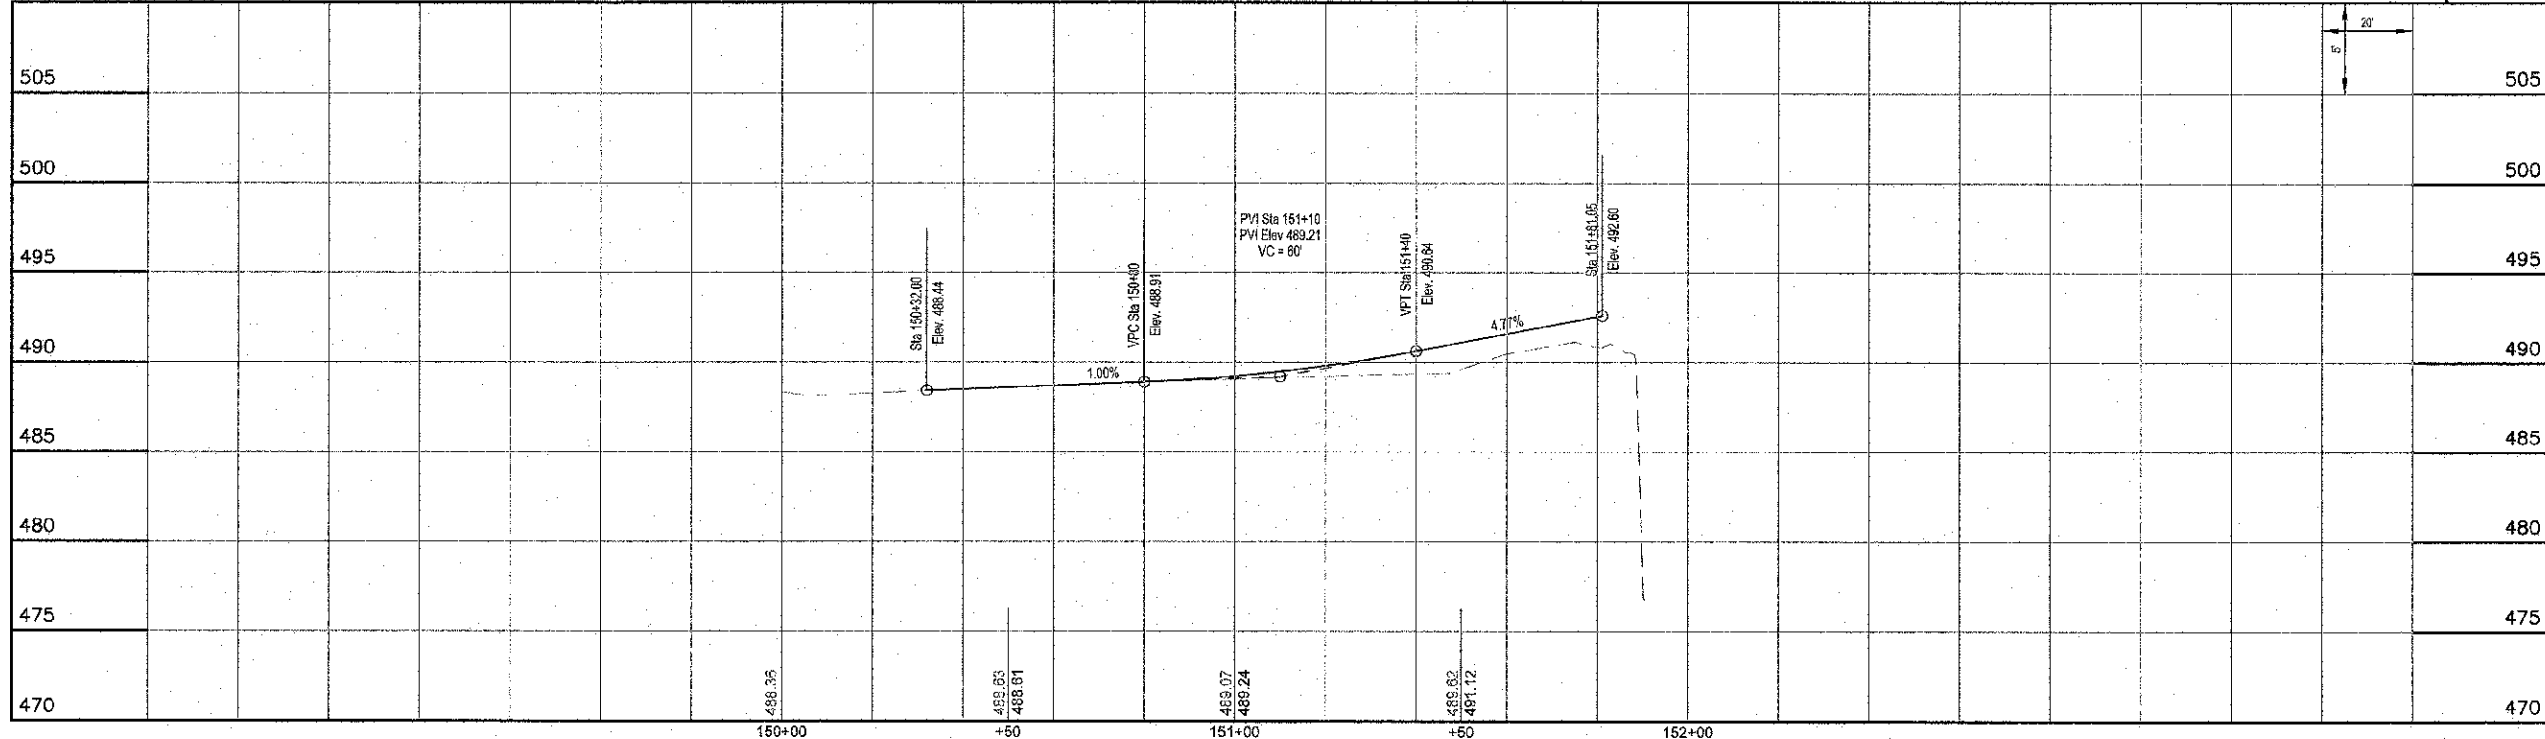

MULTI-USE PATH