


DECK PLAN
(Railing not shown)

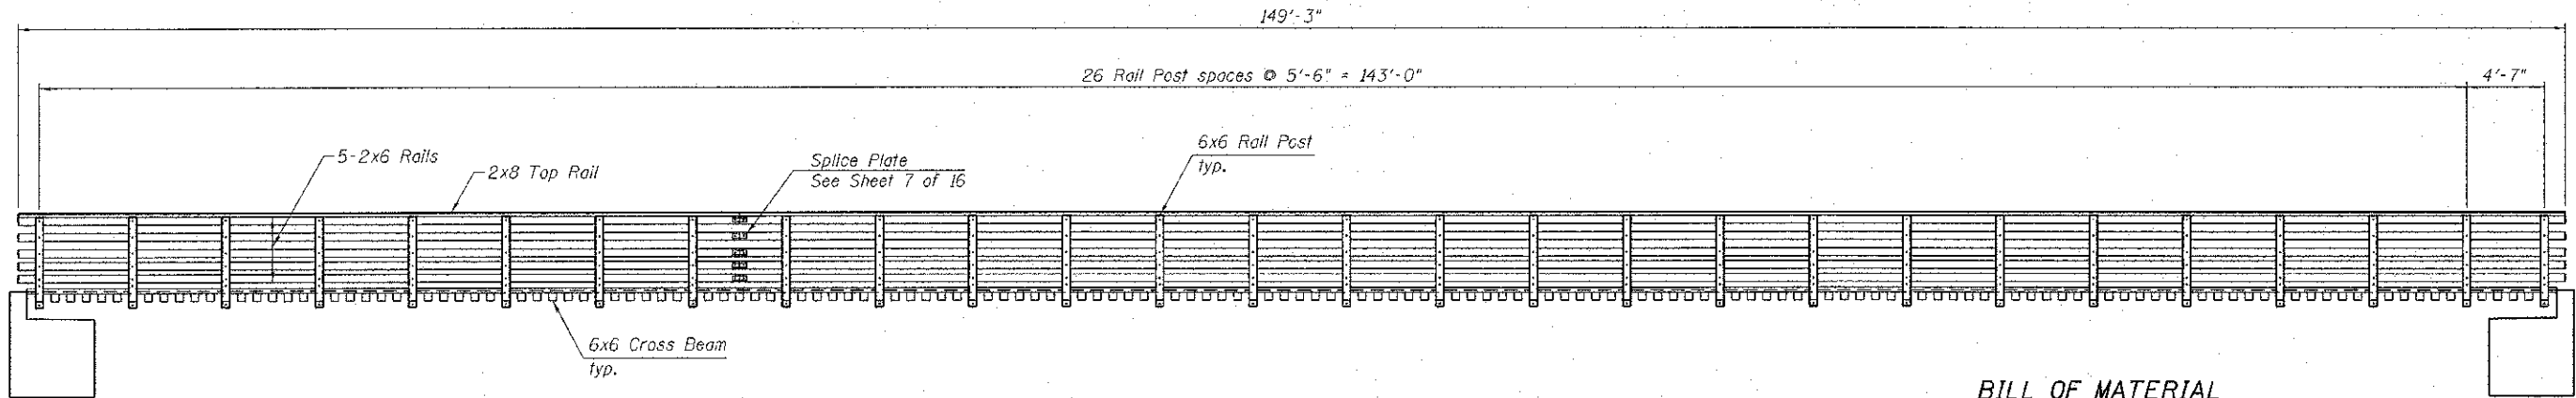

RAIL ELEVATION

BILL OF MATERIAL

ITEM	UNIT	TOTAL
Treated Timber	F.B.M.	14,570
Hardware	Pound	2,780

FILE NAME = 0403084-xxxx-005-Timber Deck&Railing Plan.dgn
 MODEL = Default
 PLOT DRIVER = V8.LDOUT.PDF_1617.plt



USER NAME = S.D.Lukas	DESIGNED -	REVISED
FILE NAME = 0403084-xxxx-005-Timber Deck&Railing Plan.dgn	CHECKED -	REVISED
PLOT SCALE = 20:0.0000 1" = 20'-0"	DRAWN -	REVISED
PLOT DATE = 4/11/2013	CHECKED -	REVISED

STATE OF ILLINOIS
DEPARTMENT OF TRANSPORTATION

TIMBER DECK & RAILING PLAN
STRUCTURE NO. 040-3084

SHEET NO. 5 OF 16 SHEETS

TR	SECTION	COUNTY	TOTAL SHEETS	SHEET NO.
164	10-00045-00-BT	JASPER	46	20
CONTRACT NO.				
ILLINOIS FED. AID PROJECT				