
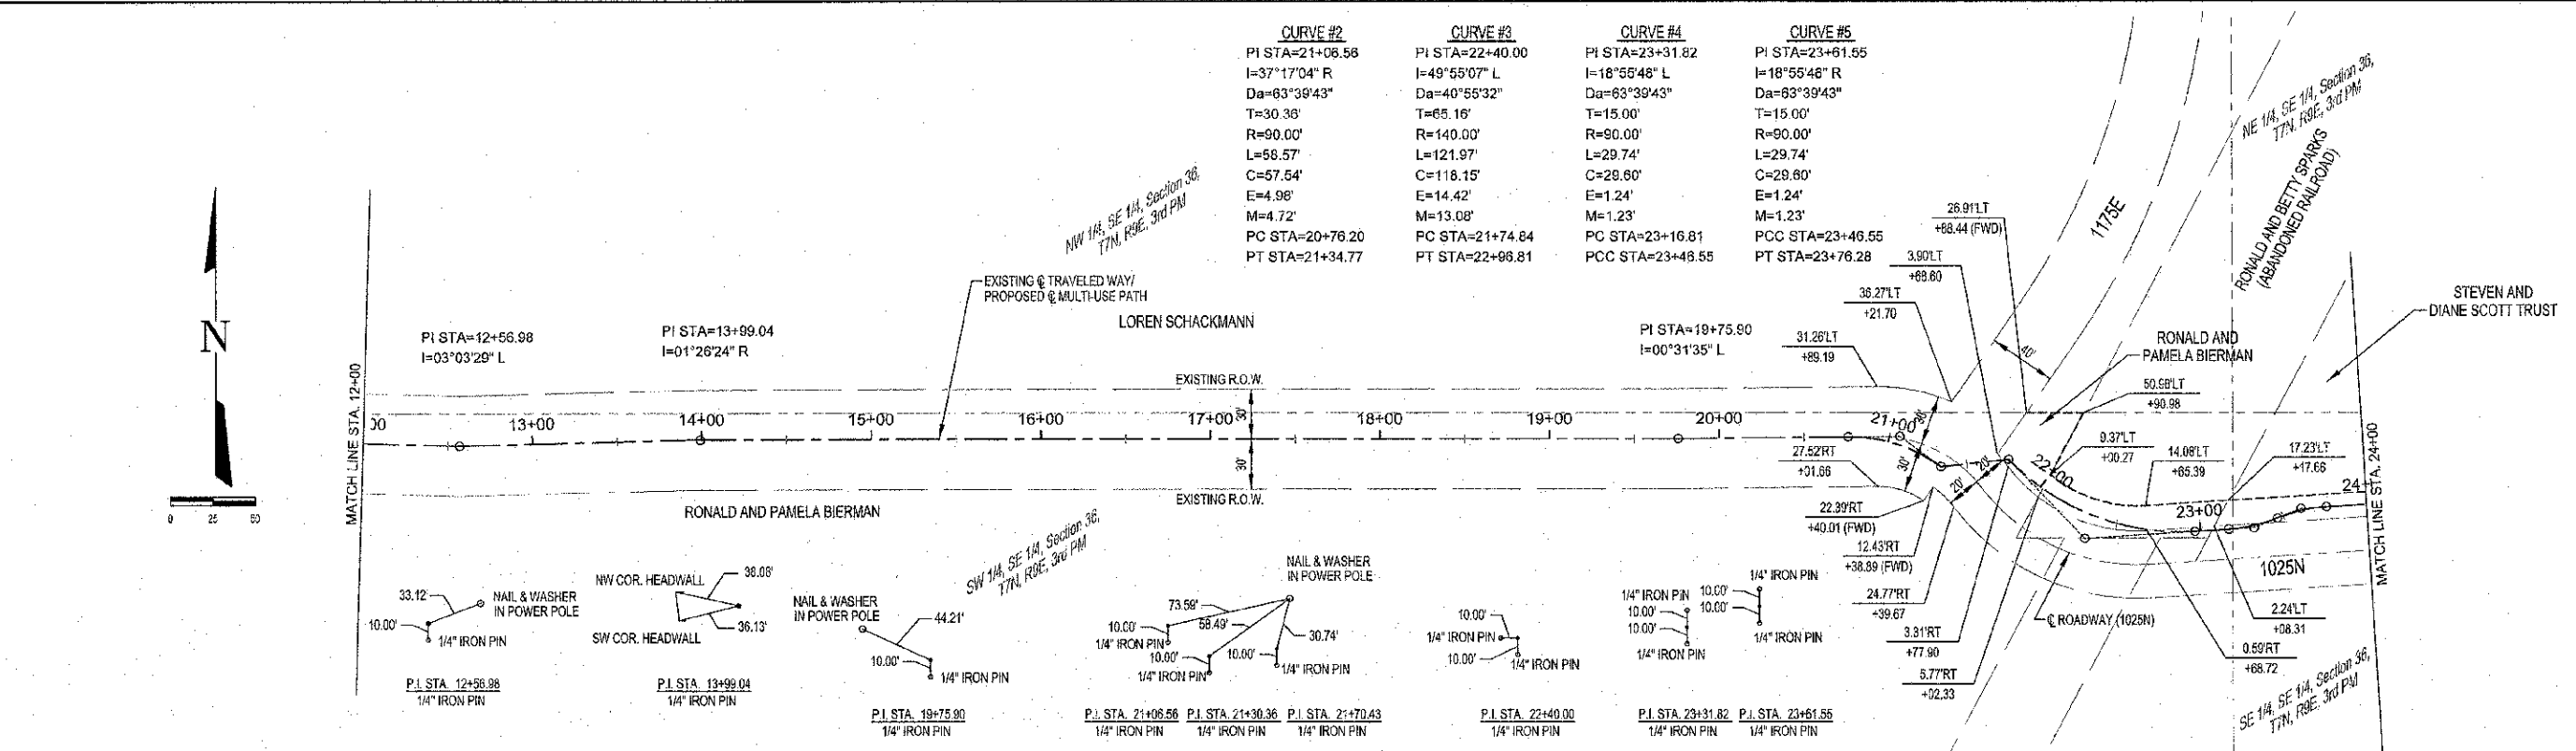


HAULING NO.	SECTION	CONTRACT	TOTAL SHEETS	SHEET NO.
	10-00045-03-BT	JASPER	46	32
CONTRACT #05708				

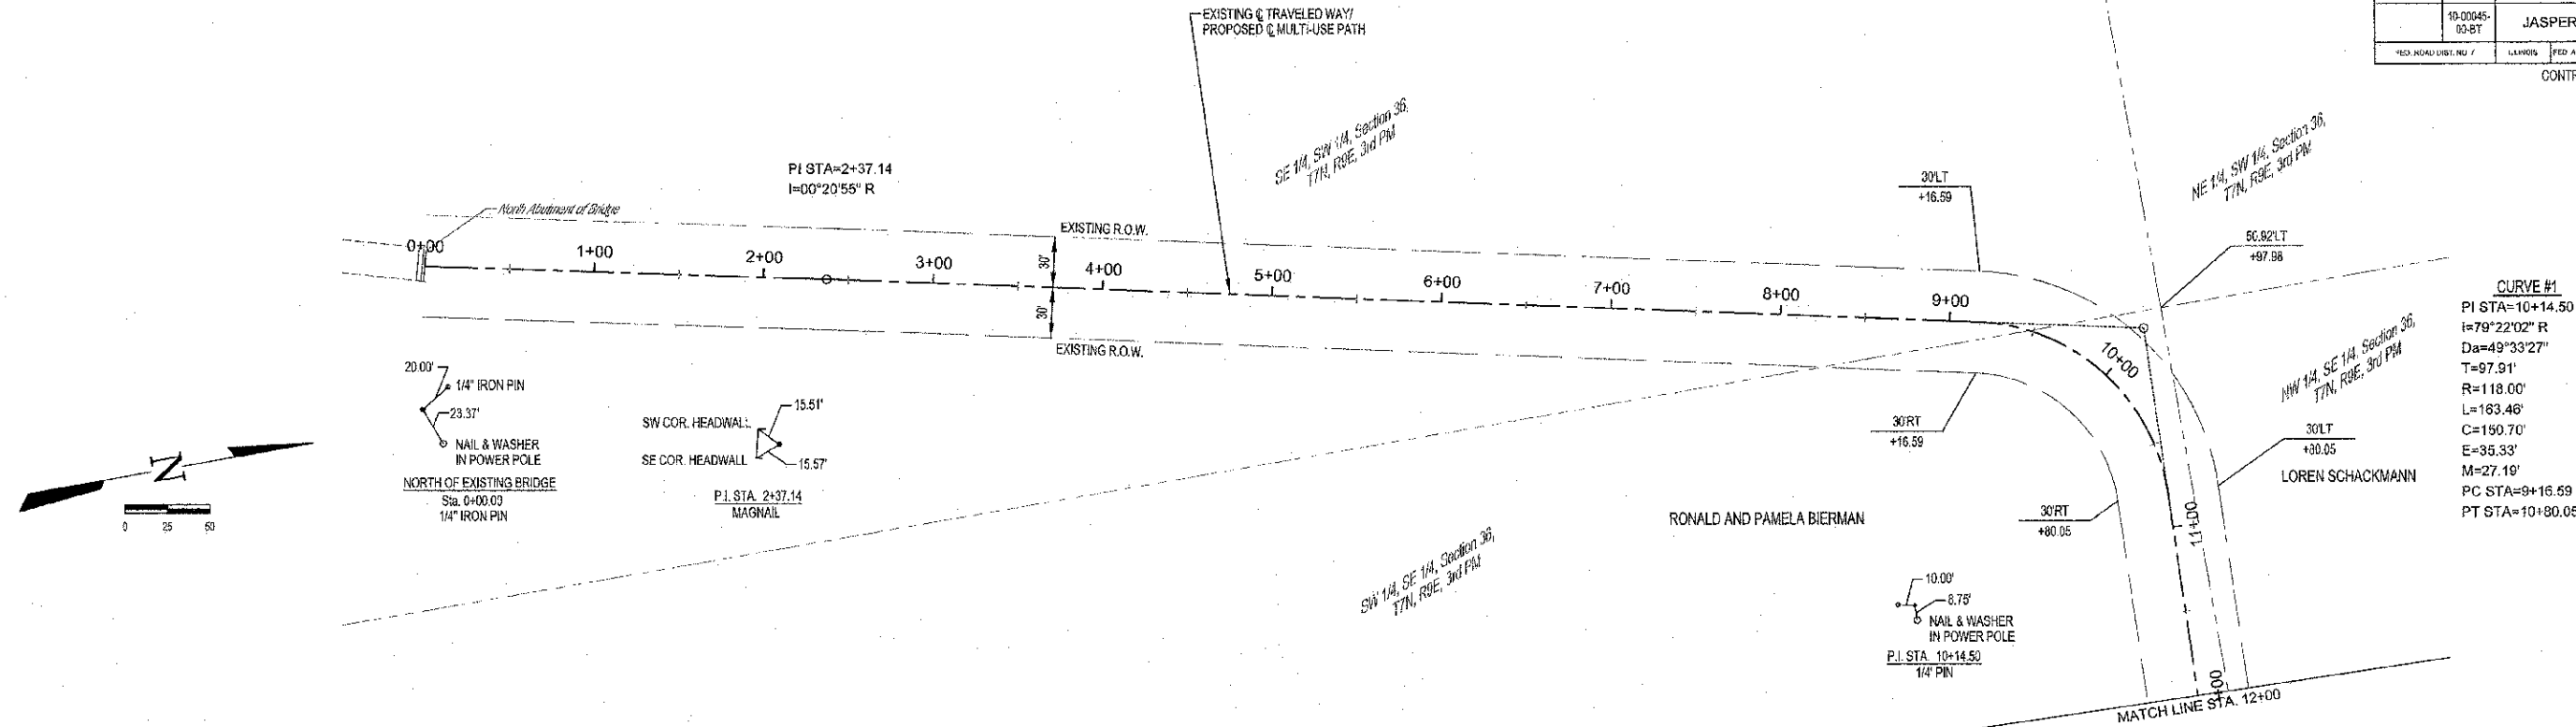

MILANO & GRUNLOH ENGINEERS, LLC
 114 WEST WASHINGTON
 P.O. BOX 887
 EFFINGHAM, ILLINOIS 62421
 Phone: (217) 947-7862
 (800) 677-2714
 Fax: (217) 945-3433
 Web Address: www.mgengr.com
 Design Firm #: 184-003100

**RIGHT-OF-WAY PLAN AND
 REFERENCE TIES**
EAGLE TRAIL
CITY OF NEWTON
SECTION 10-00045-00-BT
JASPER COUNTY, ILLINOIS

File name: S:\DWG\1010294\ROW Plan.dwg
 Plot date: 04/11/13 at 07:05
 P.B. 685,686,687,689,690