


ROUTE NO.	SECTION	COUNTY	TOTAL SHEETS	SHEET NO.
10-0045-00-BT		JASPER	46	41

FED. ROAD DIST. NO. 7 ILL. 0-6  
 CONTRACT #95708

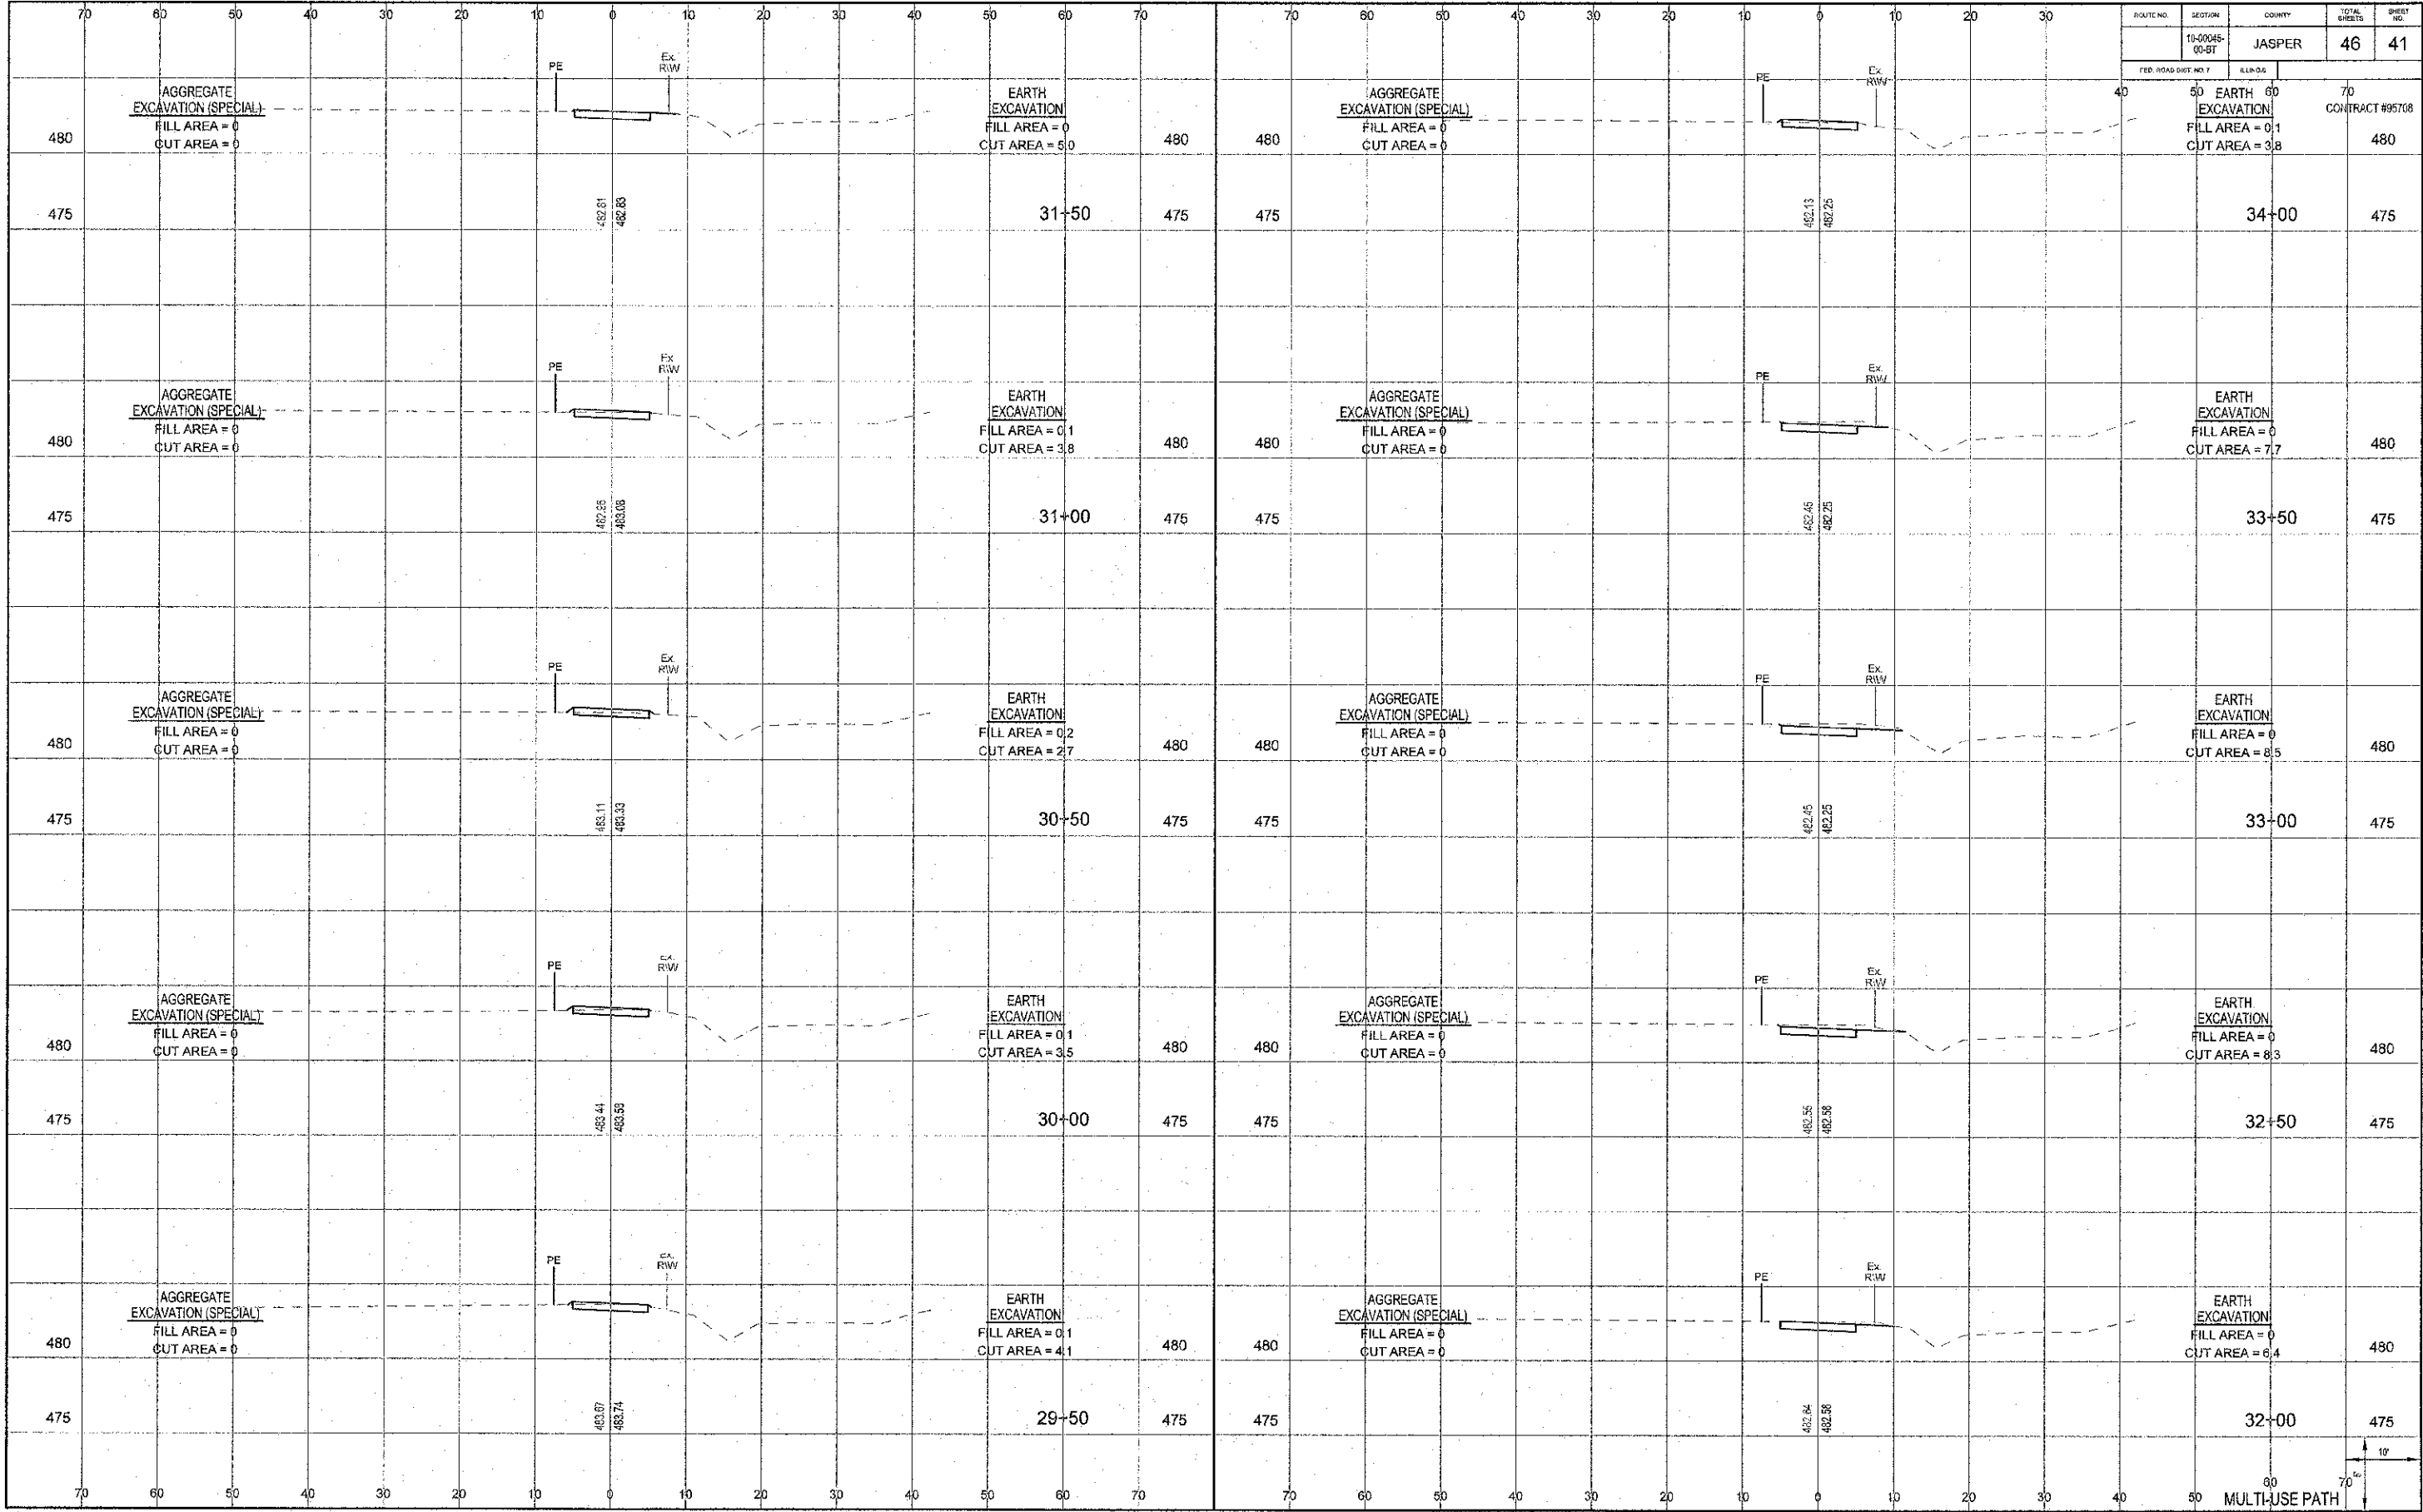

70 60 50 40 30 20 10 0 10 20 30 40 50 60 70 70 60 50 40 30 20 10 0 10 20 30 40 50 60 70 10' 70' MULTI-USE PATH