
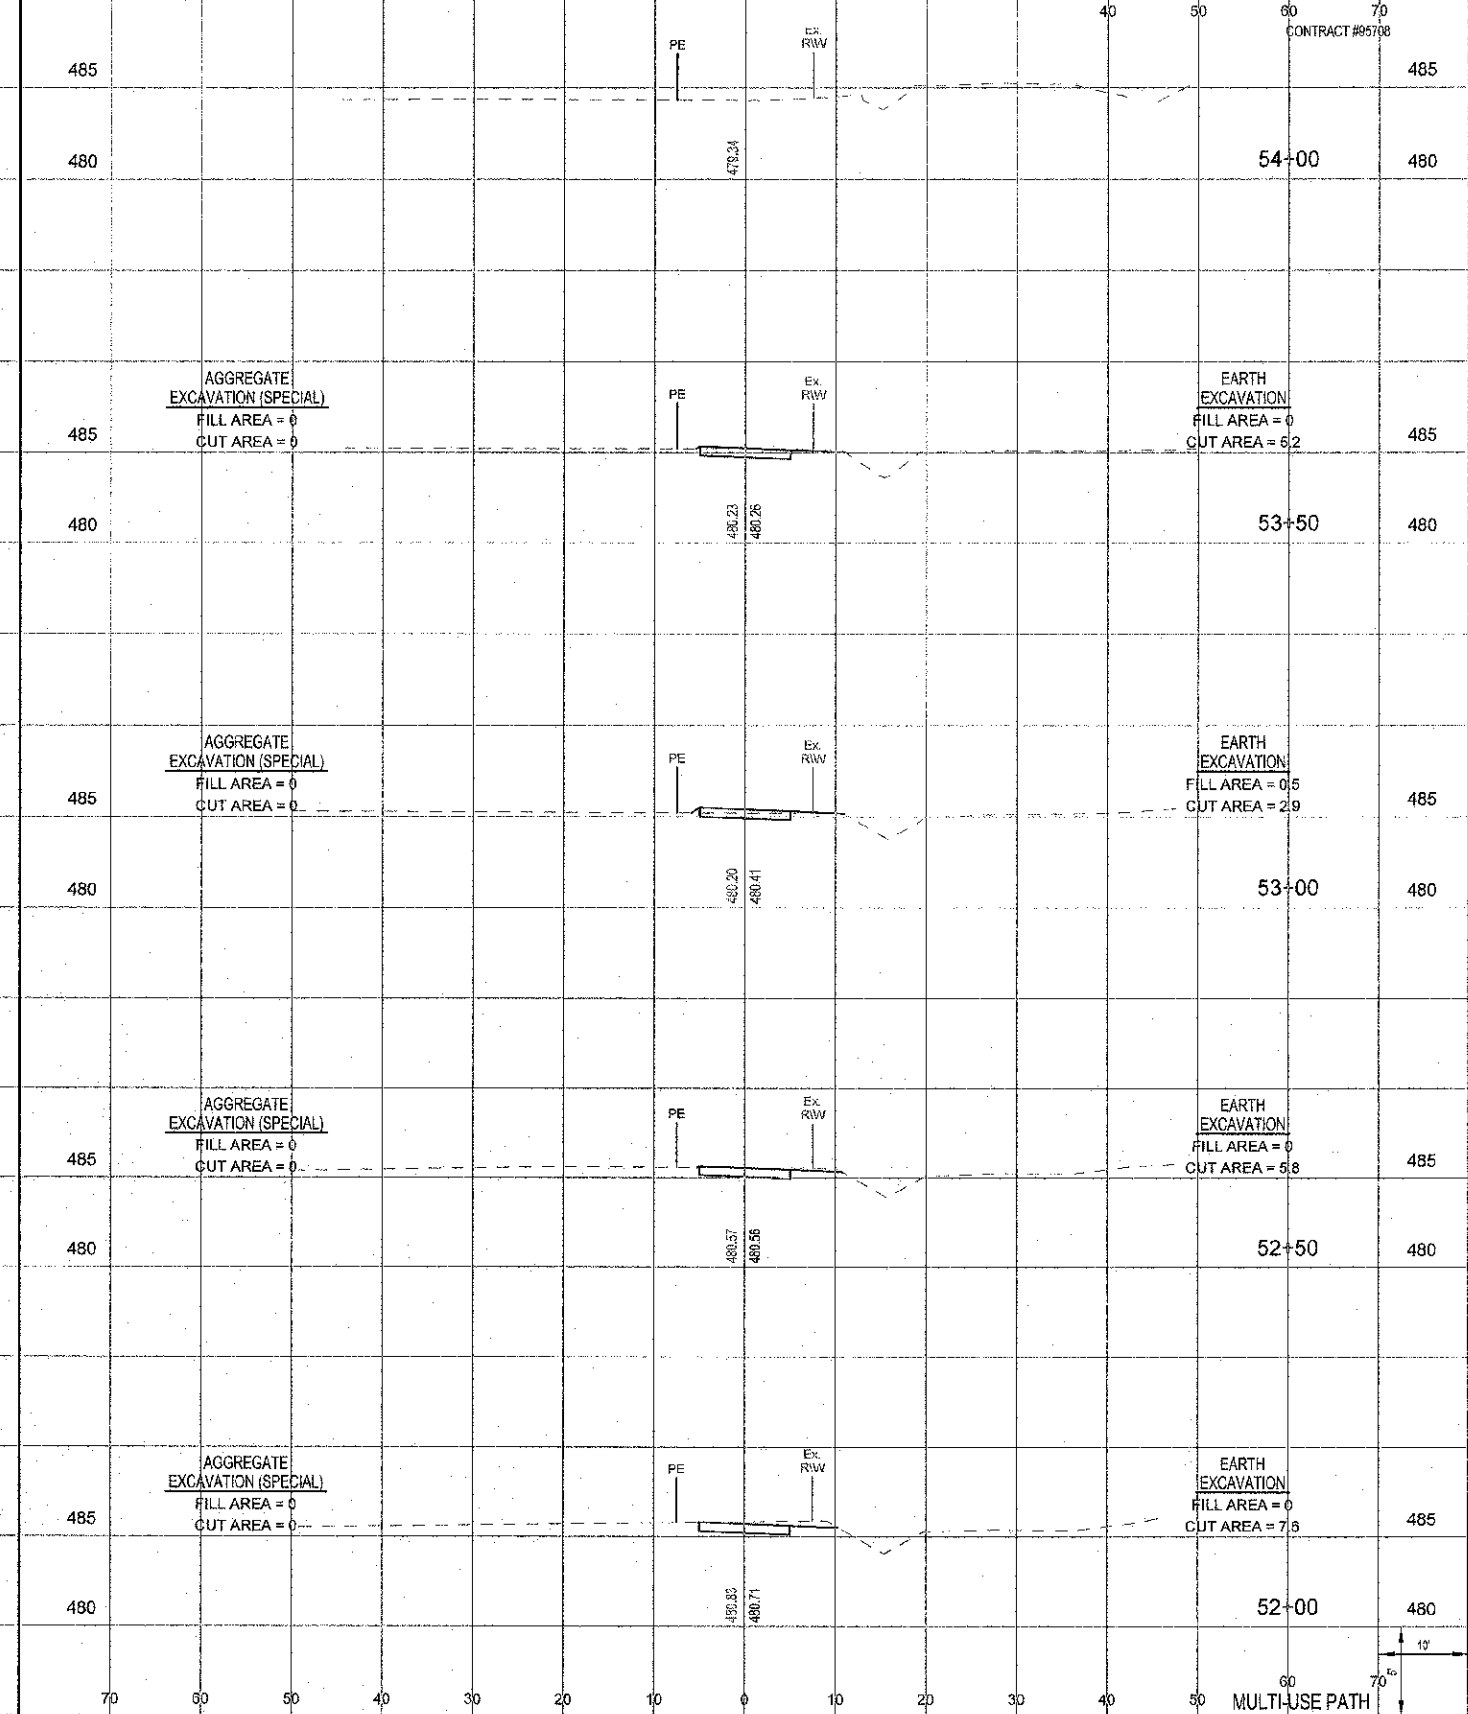
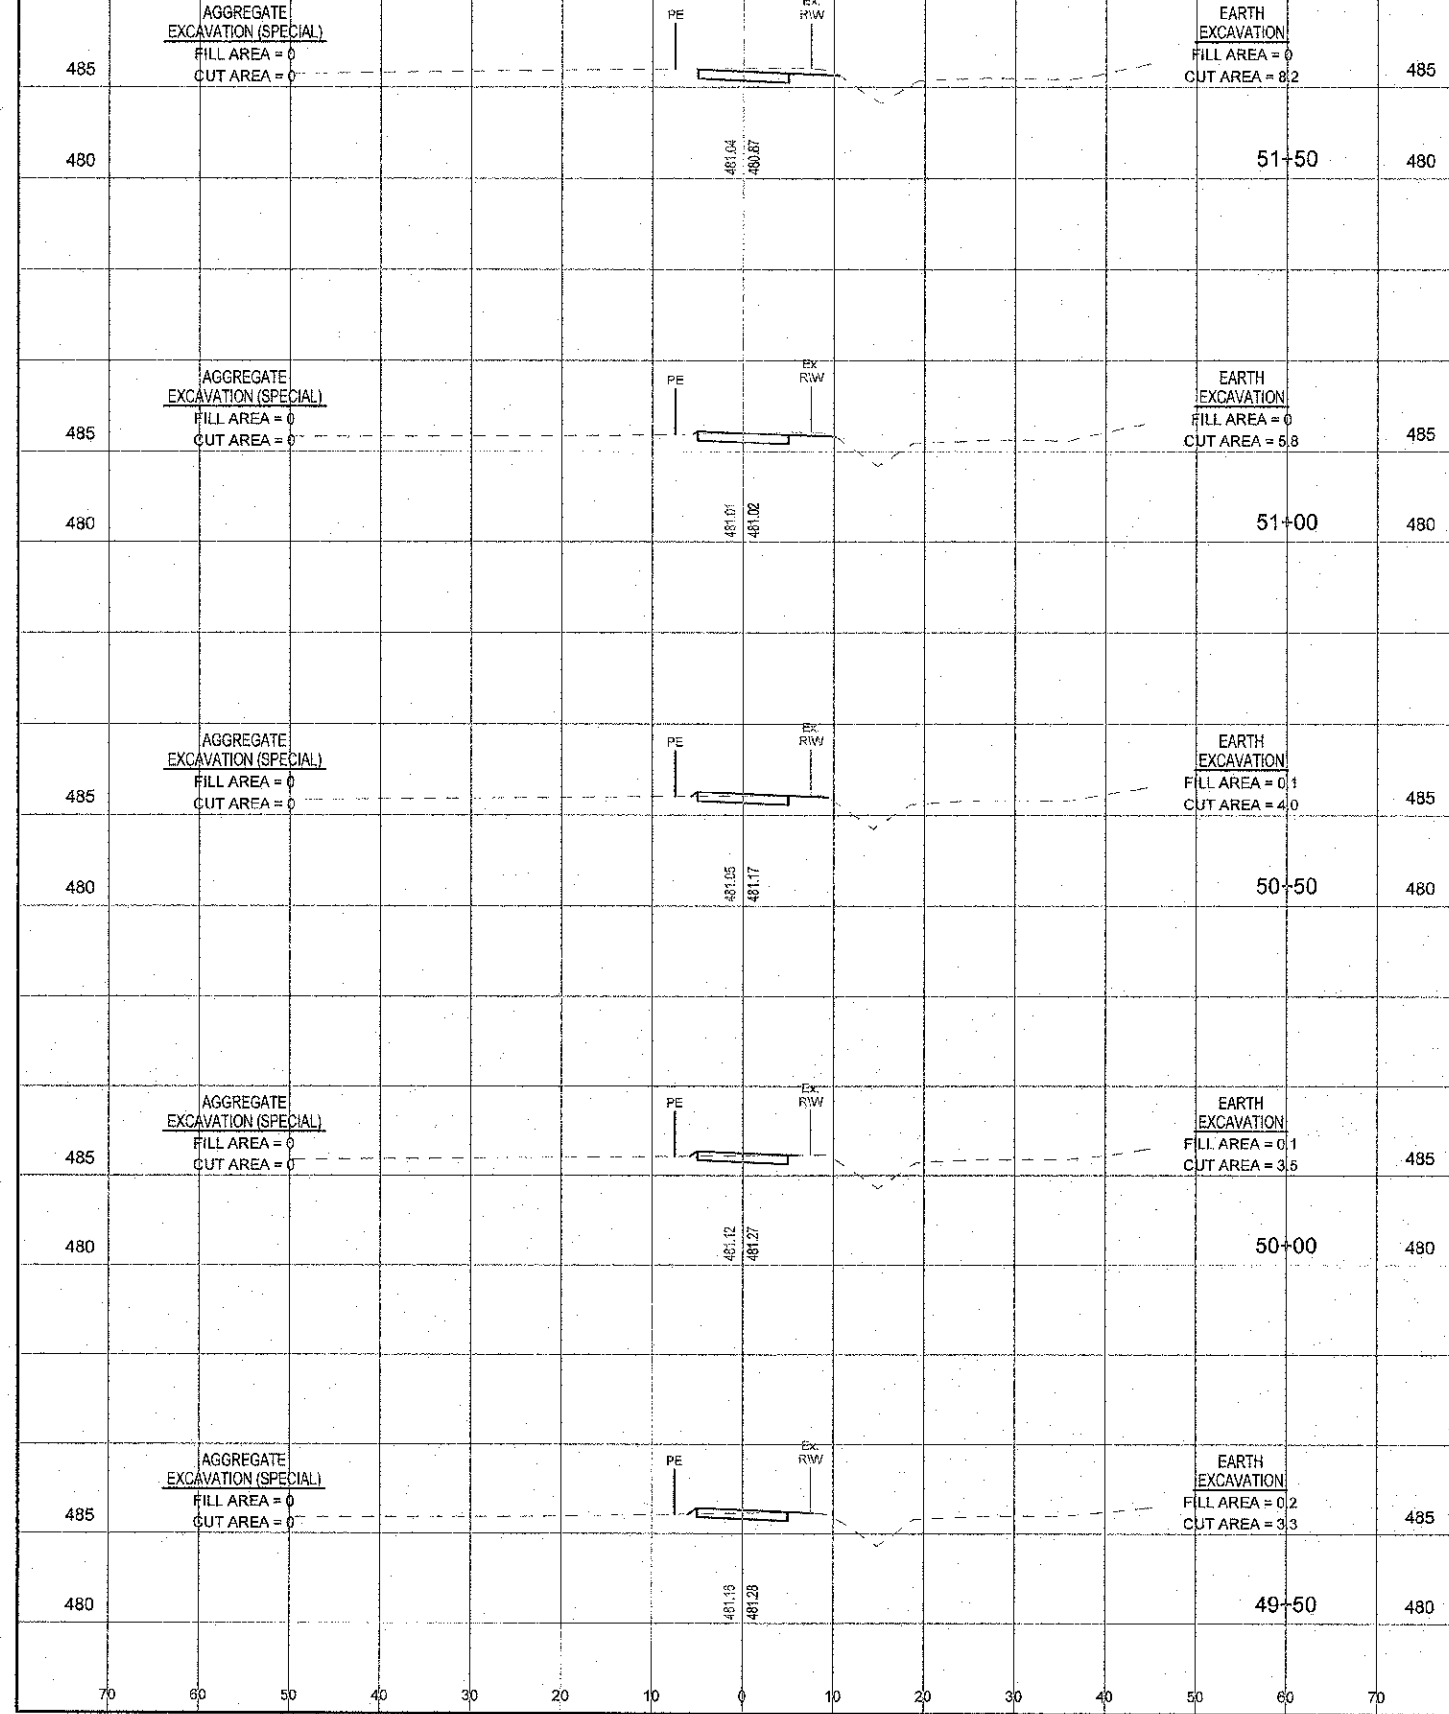


ROUTE NO.	SECTION	COUNTY	TOTAL SHEETS	SHEET NO.
10-00045-00-BT	JASPER		46	45
FED ROAD DIST NO. 7		ILLINOIS		

CONTRACT #95708

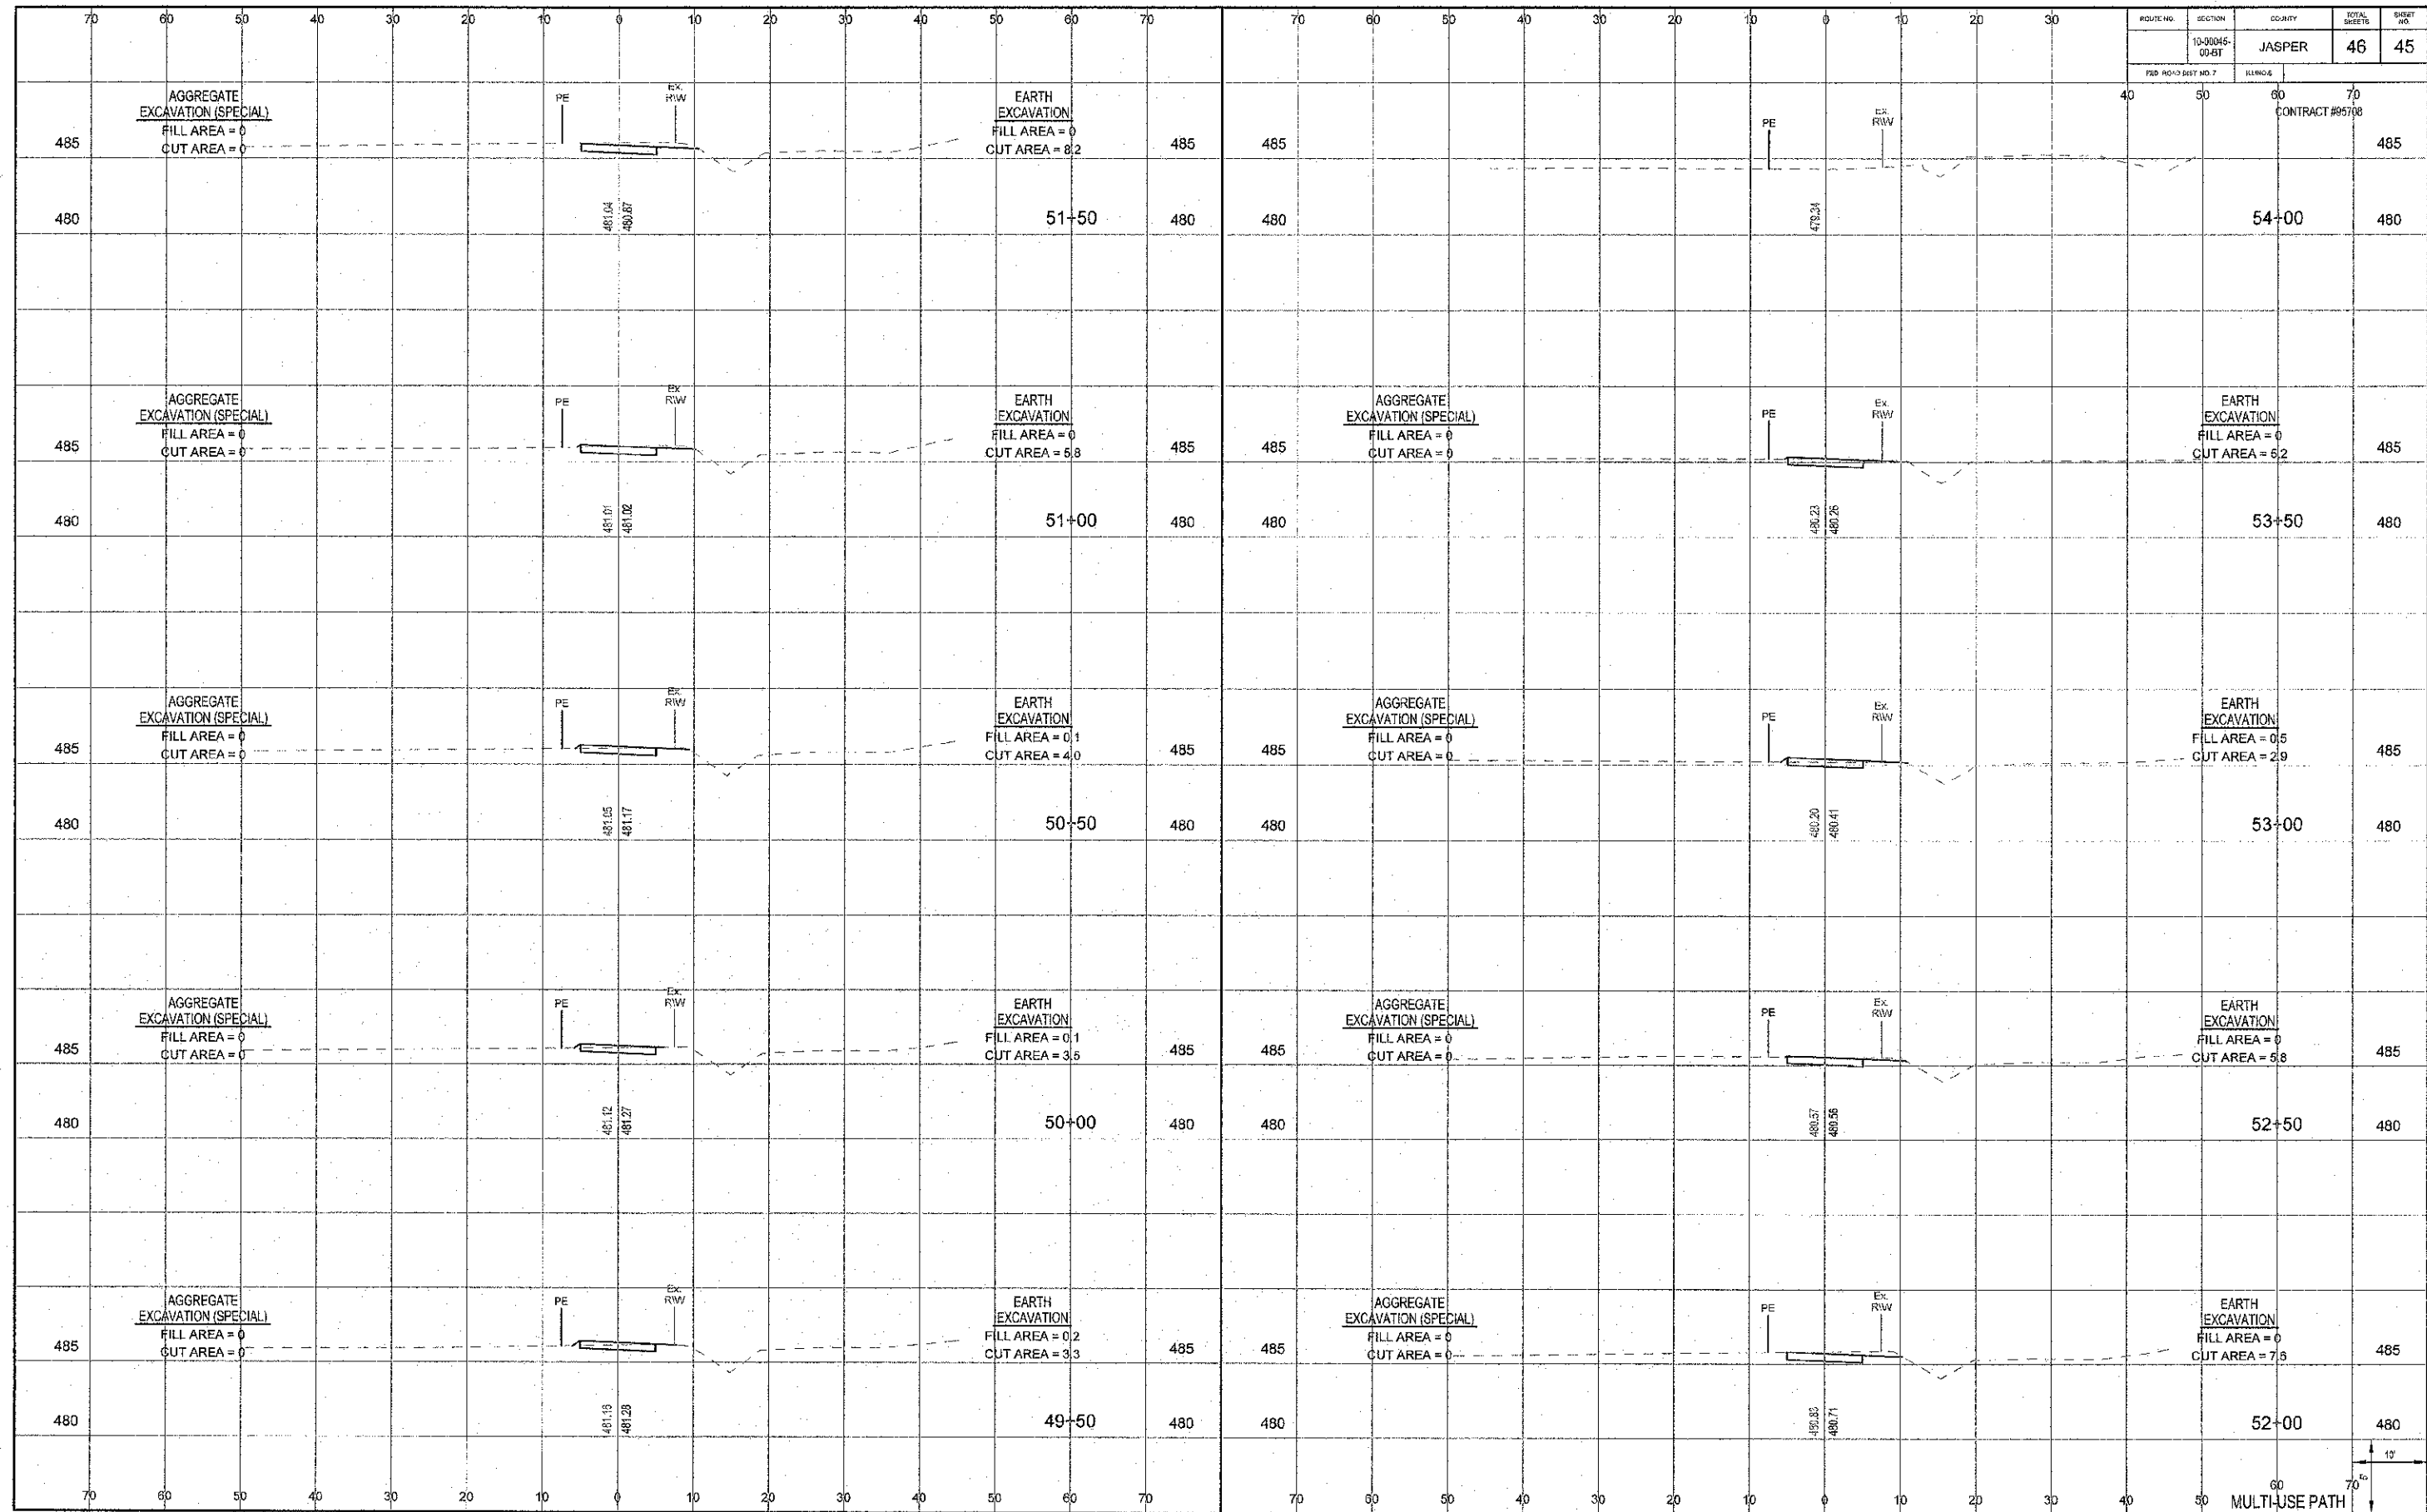

MULTI-USE PATH

10'