


FINAL SURVEY  
 SURVEYED PLUMED  
 PLUMED DATE  
 NOTE BOOK AREAS CHECKED  
 NO.

ORIGINAL SURVEY  
 SURVEYED PLUMED  
 PLUMED DATE  
 NOTE BOOK AREAS CHECKED  
 NO.

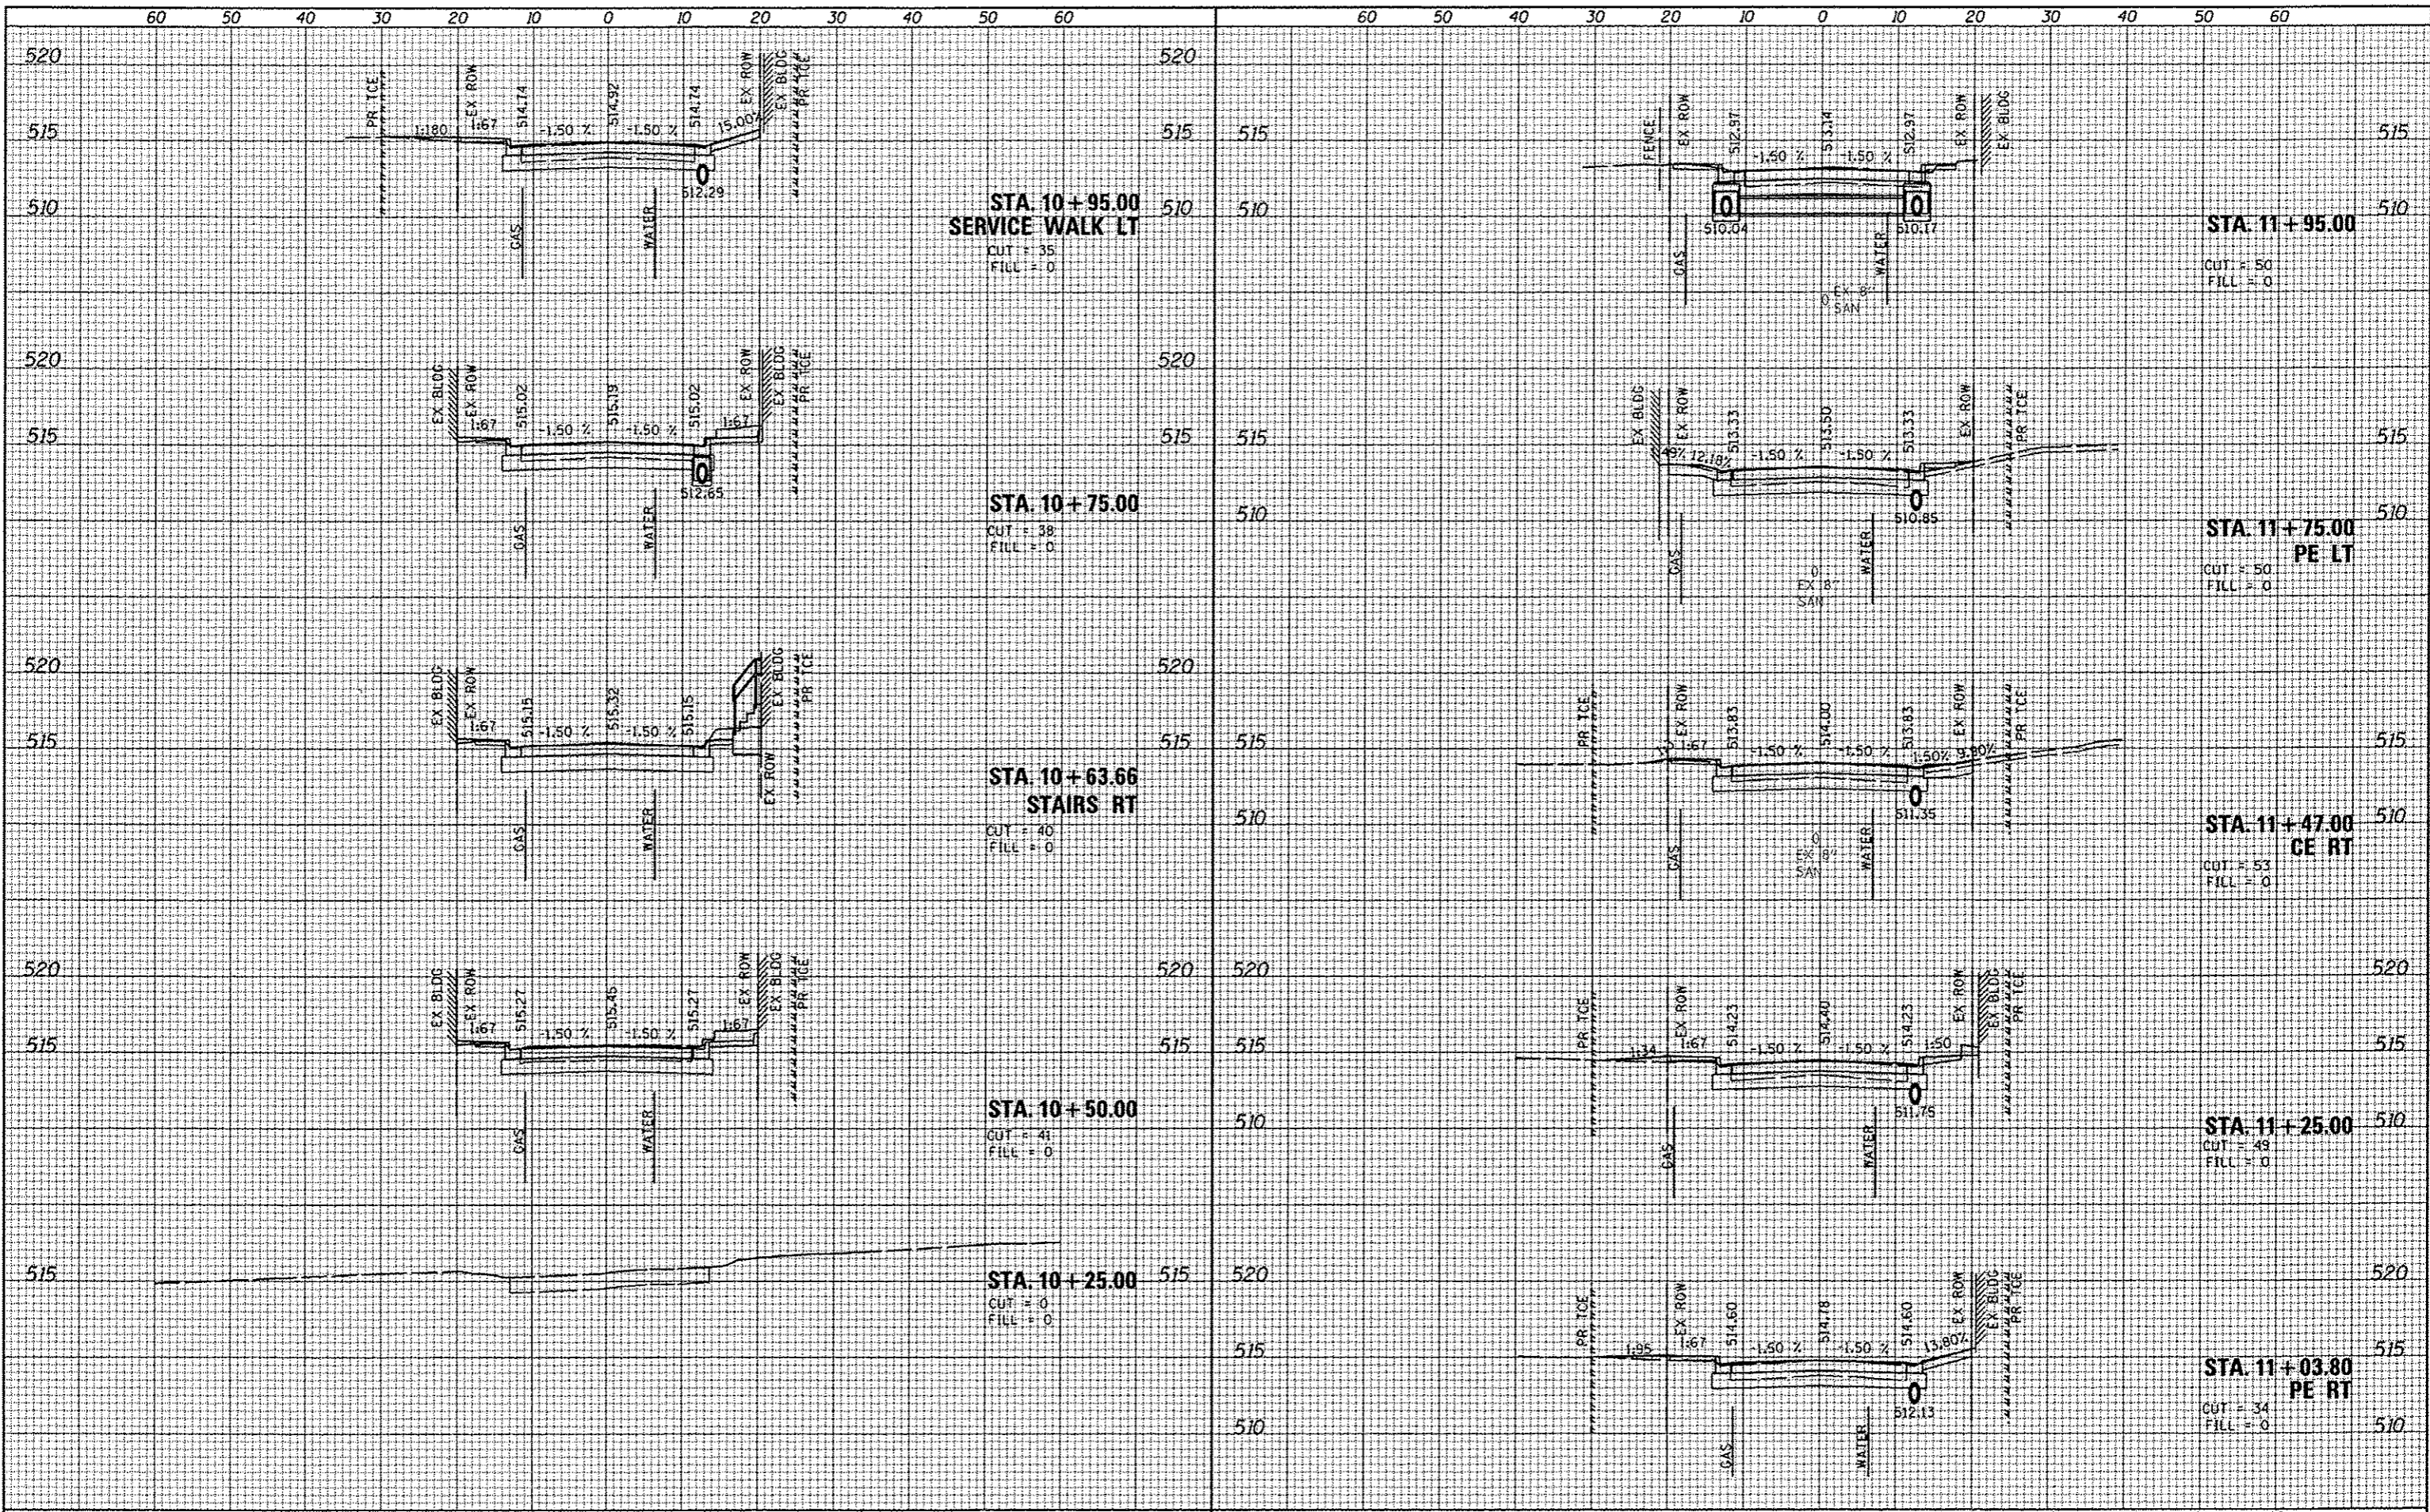

**STA. 10+95.00**  
**SERVICE WALK LT**  
 CUT = 35  
 FILL = 0

**STA. 10+75.00**  
 CUT = 38  
 FILL = 0

**STA. 10+63.66**  
**STAIRS RT**  
 CUT = 40  
 FILL = 0

**STA. 10+50.00**  
 CUT = 41  
 FILL = 0

**STA. 10+25.00**  
 CUT = 0  
 FILL = 0

**STA. 11+95.00**  
 CUT = 50  
 FILL = 0

**STA. 11+75.00**  
**PE LT**  
 CUT = 50  
 FILL = 0

**STA. 11+47.00**  
**CE RT**  
 CUT = 53  
 FILL = 0

**STA. 11+25.00**  
 CUT = 49  
 FILL = 0

**STA. 11+03.80**  
**PE RT**  
 CUT = 34  
 FILL = 0

FILE NAME =  
 D826812-sh1-xsh1.dgn

USER Name = default  
 PLOT TIME = 4:32:16 AM  
 PLOT SCALE = 20.0000' / IN.  
 PLOT DATE = 3/19/2013

DESIGNED -	REVISED -
DRAWN -	REVISED -
CHECKED -	REVISED -
DATE -	REVISED -

**STATE OF ILLINOIS**  
**DEPARTMENT OF TRANSPORTATION**

**CROSS SECTIONS**

SCALE: 1"=10'H 5"V SHEET 1 OF 6 SHEETS STA. 10+25.00 TO STA. 11+75.00

F.A.U. RTE.	SECTION	COUNTY	TOTAL SHEETS	SHEET NO.
9308	08-00046-00-PV	MONROE	37	32
CONTRACT NO. 97518				
ILLINOIS FED. AID PROJECT				