


DATE	
BY	
ORIGINAL SURVEY	
PLOTTED	
NOTE BOOK	
AREAS CHECKED	

DATE	
BY	
ORIGINAL SURVEY	
PLOTTED	
NOTE BOOK	
AREAS CHECKED	

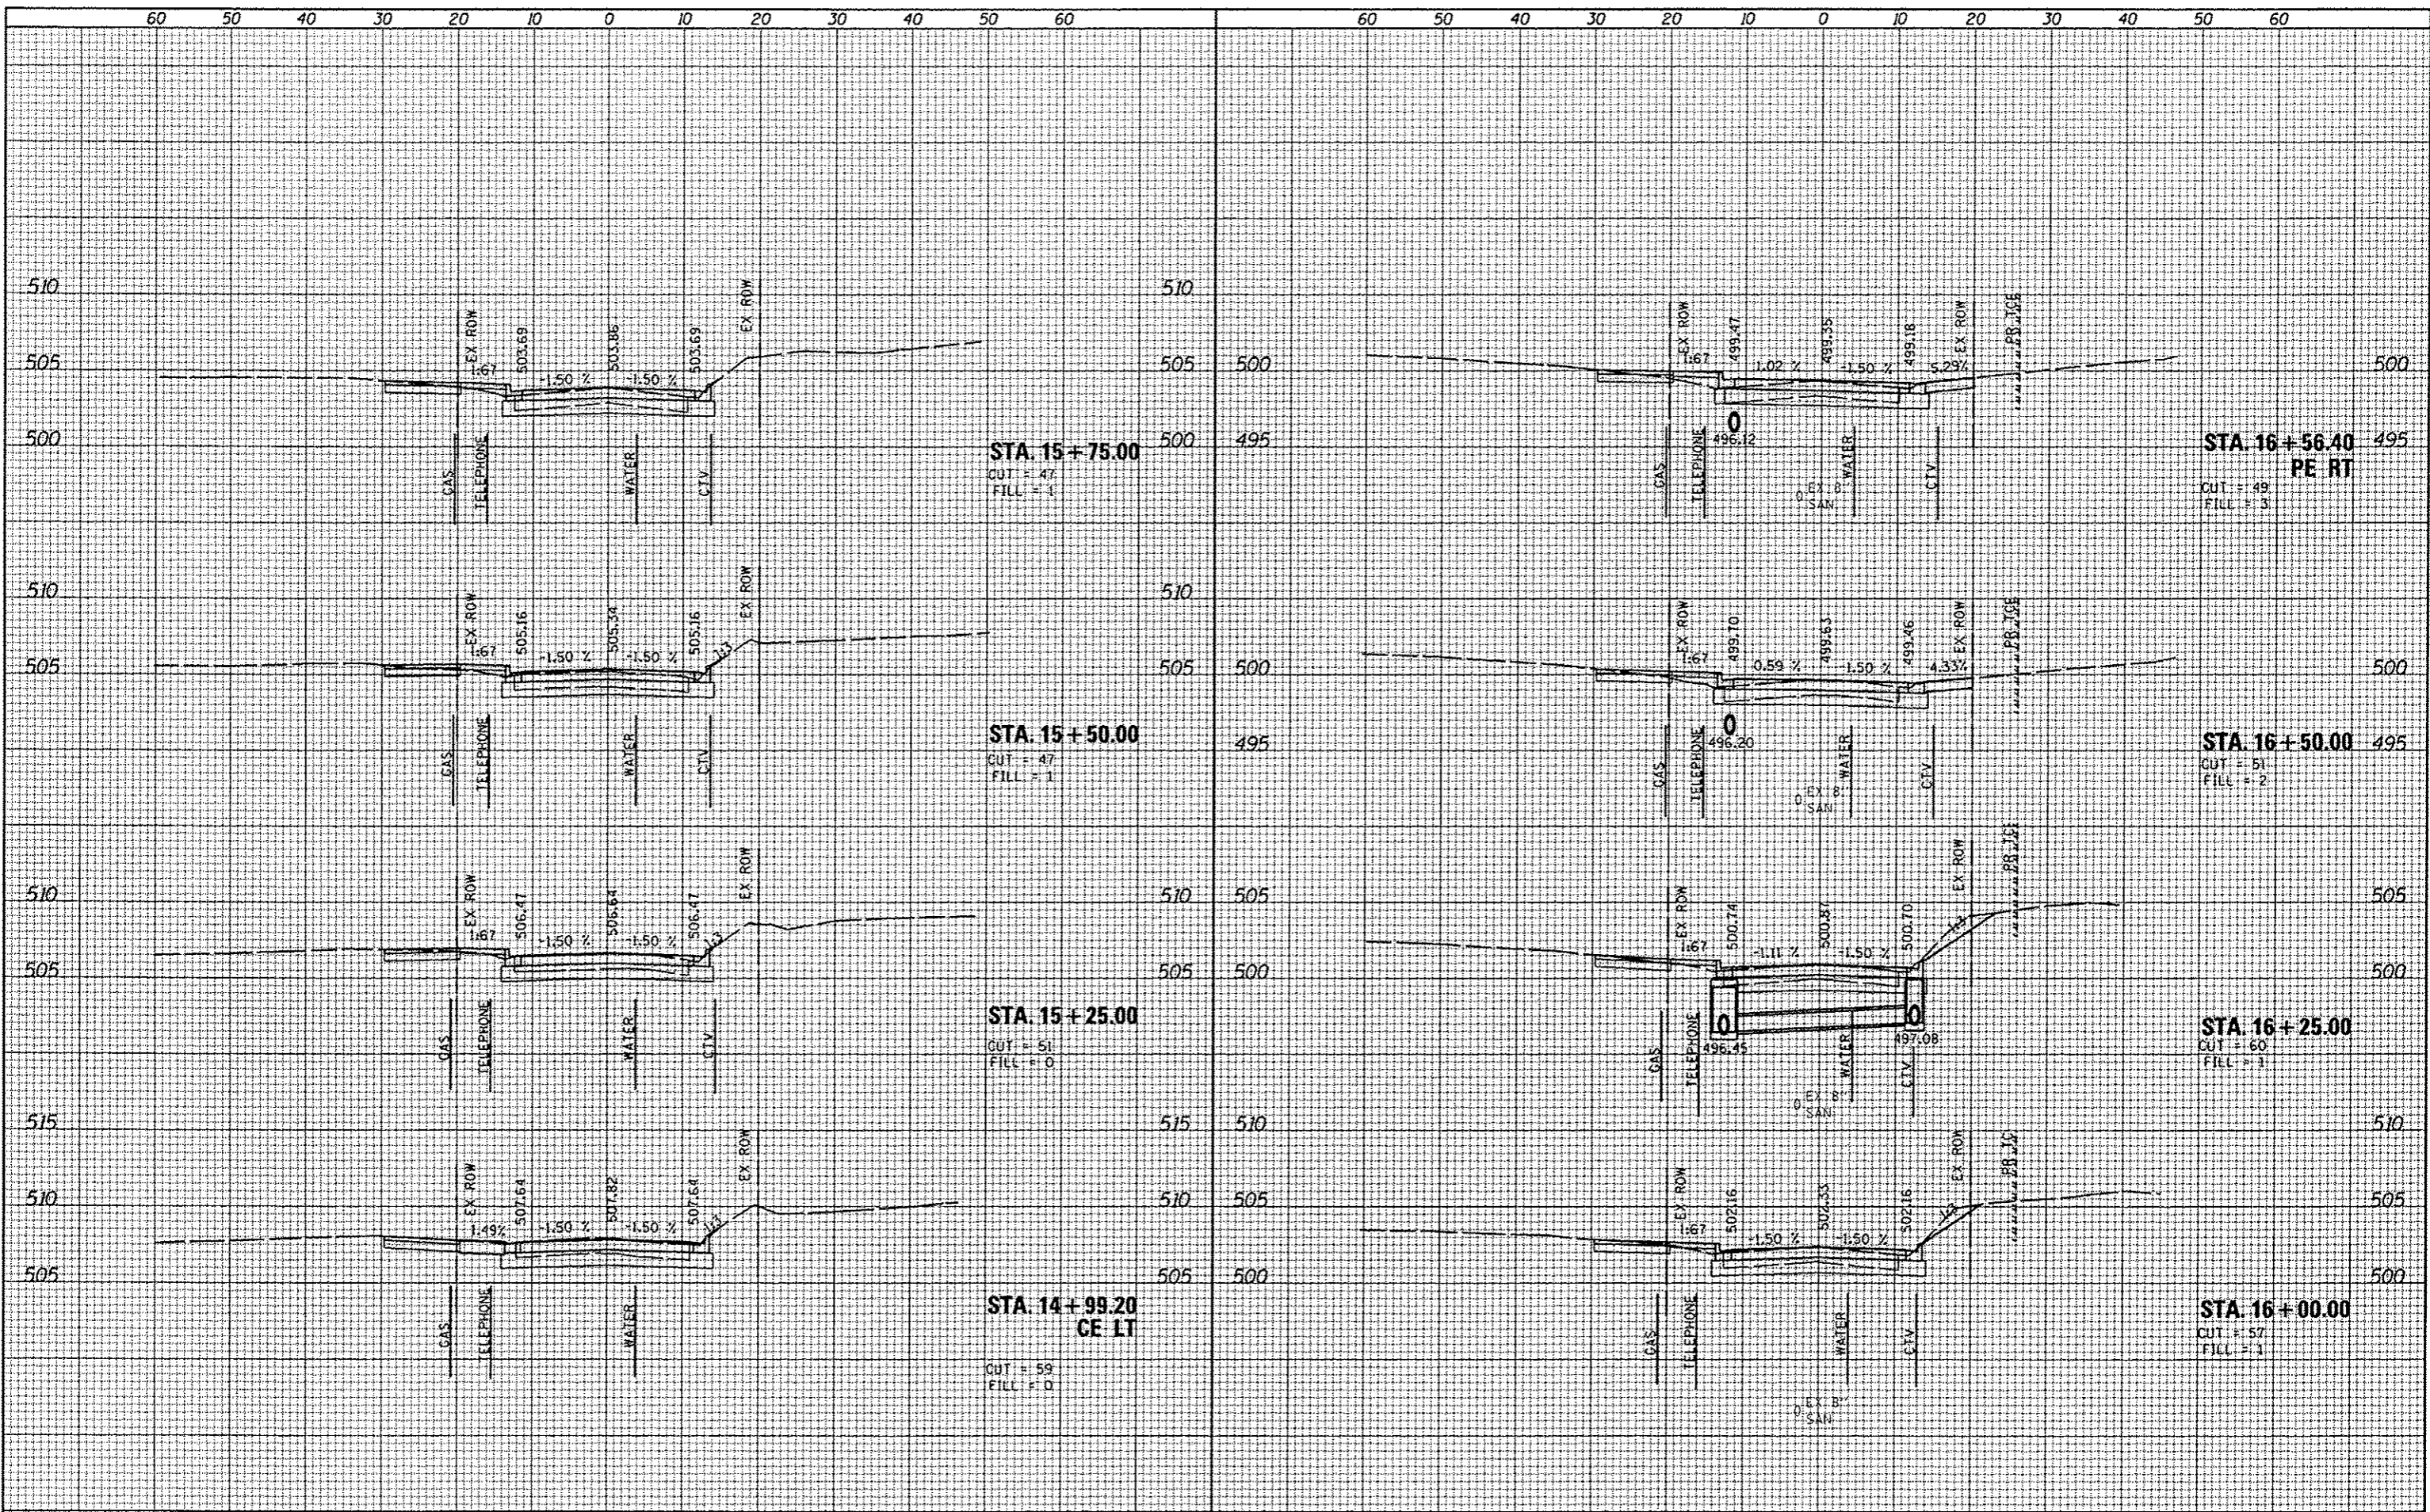

FILE NAME : D828012-sh1-wsht.dgn

USER NAME : default
 PLOT TIME : 9:34:09 AM
 PLOT SCALE : 20.0000' / IN.
 PLOT DATE : 2/19/2013

DESIGNED -	REVISED -
DRAWN -	REVISED -
CHECKED -	REVISED -
DATE -	REVISED -

**STATE OF ILLINOIS
DEPARTMENT OF TRANSPORTATION**

CROSS SECTIONS

SCALE: 1"=10'H 5"V SHEET 4 OF 6 SHEETS STA. 14+99.20 TO STA. 16+56.40

F.A.U. RTE.	SECTION	COUNTY	TOTAL SHEETS	SHEET NO.
9308	08-00046-00-PV	MONROE	37	35
CONTRACT NO. 97518				
[ILLINOIS] FED. AID PROJECT				