


GENERAL NOTES

1. The Contractor shall drive two (2) test piles, one at the South Abutment and one at Pier 1, in permanent locations, as directed by the Engineer, before ordering remaining piles.
2. Hot-mix asphalt surface course overlay for the bridge deck shall be constructed in accordance with applicable portions of Section 582 of the Standard Specifications.
3. Waterproofing membrane system for the bridge shall be in accordance with material and construction requirements of the applicable portions of Section 581 of the Standard Specifications.
4. Layout of the slope protection system may be varied to suit ground conditions in the field as directed by the Engineer.
5. Reinforcement bars designated (E) shall be epoxy coated.
6. Deck beams shall be cleaned to the satisfaction of the Engineer before placing the waterproofing membrane system.
7. The embankment configuration shown shall be the minimum that must be placed and compacted prior to construction of the abutments.
8. Locate survey monument on flat area of bridge wingwall per Engineer's approval. (See Special Provisions)

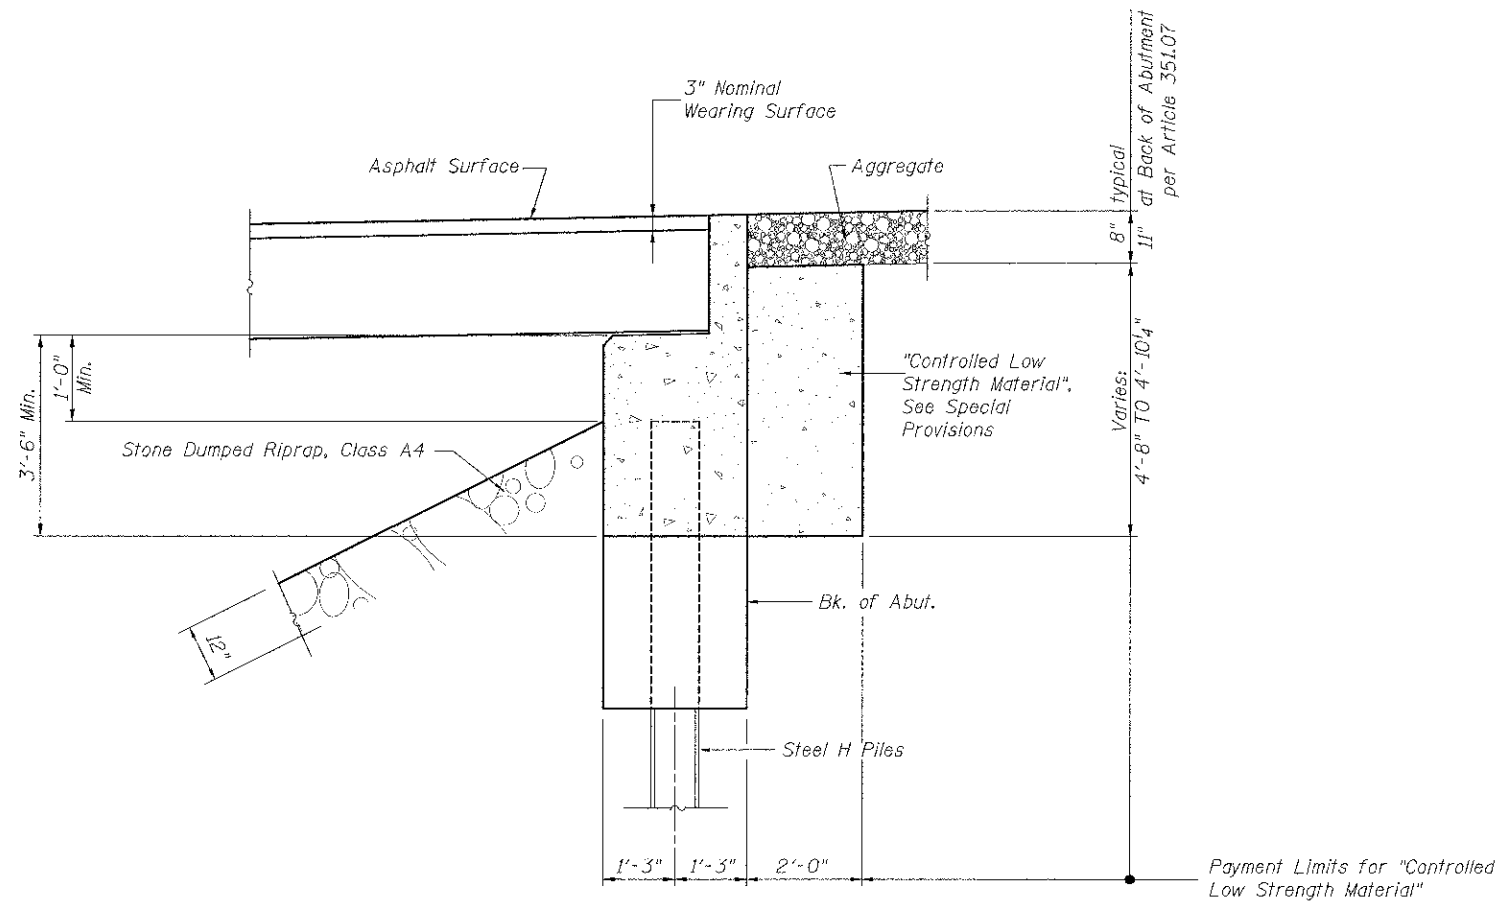

SECTION THRU ABUTMENT

Little Beaver Creek
 Built 201 by
 Bond County
 Section 02-04116-00-BR
 Proj. No. BROS-0005(125)
 Station 18+48
 SN 003-3414 Loading HL 93

NAME PLATE
 Locate Name Plate as shown in
 Plan View. See Std. 515001.

FILE NAME I:\51175\bridge\14.dwg_02.019.dgn	USER NAME = USER05SCH	DESIGNED K.M.M.	REVISIONS -	<p align="center">STATE OF ILLINOIS DEPARTMENT OF TRANSPORTATION</p>	GENERAL DATA		TR 156	SECTION 02-04116-00-BR	COUNTY BOND	TOTAL SHEETS 28	SHEET NO. 14
PLT SCALE = 1/8" = 1'-0"	CHECKED L.D.G.	REVISIONS -	SCALE:		SHEET NO. 2 OF 10 SHEETS	STA.	TO STA.	SN 003-3414		CONTRACT NO. 97521	
DATE 4/8/2013	DATE	REVISIONS -	ILLINOIS FED. AID PROJECT								
<p>FILED ENGINEERS, INC. LARK RD., PO. BOX 70 CARLELE, IL 62834 (618) 504-3711 WWW.FILEENGINEERS.COM</p>											

HWG NO 5119