


DESIGNED	DATE
DRAWN	DATE
CHECKED	DATE
REVISIONS	
NO. 1	DATE
NO. 2	DATE
NO. 3	DATE
NO. 4	DATE
NO. 5	DATE
NO. 6	DATE
NO. 7	DATE
NO. 8	DATE
NO. 9	DATE
NO. 10	DATE

DESIGNED	DATE
DRAWN	DATE
CHECKED	DATE
REVISIONS	
NO. 1	DATE
NO. 2	DATE
NO. 3	DATE
NO. 4	DATE
NO. 5	DATE
NO. 6	DATE
NO. 7	DATE
NO. 8	DATE
NO. 9	DATE
NO. 10	DATE

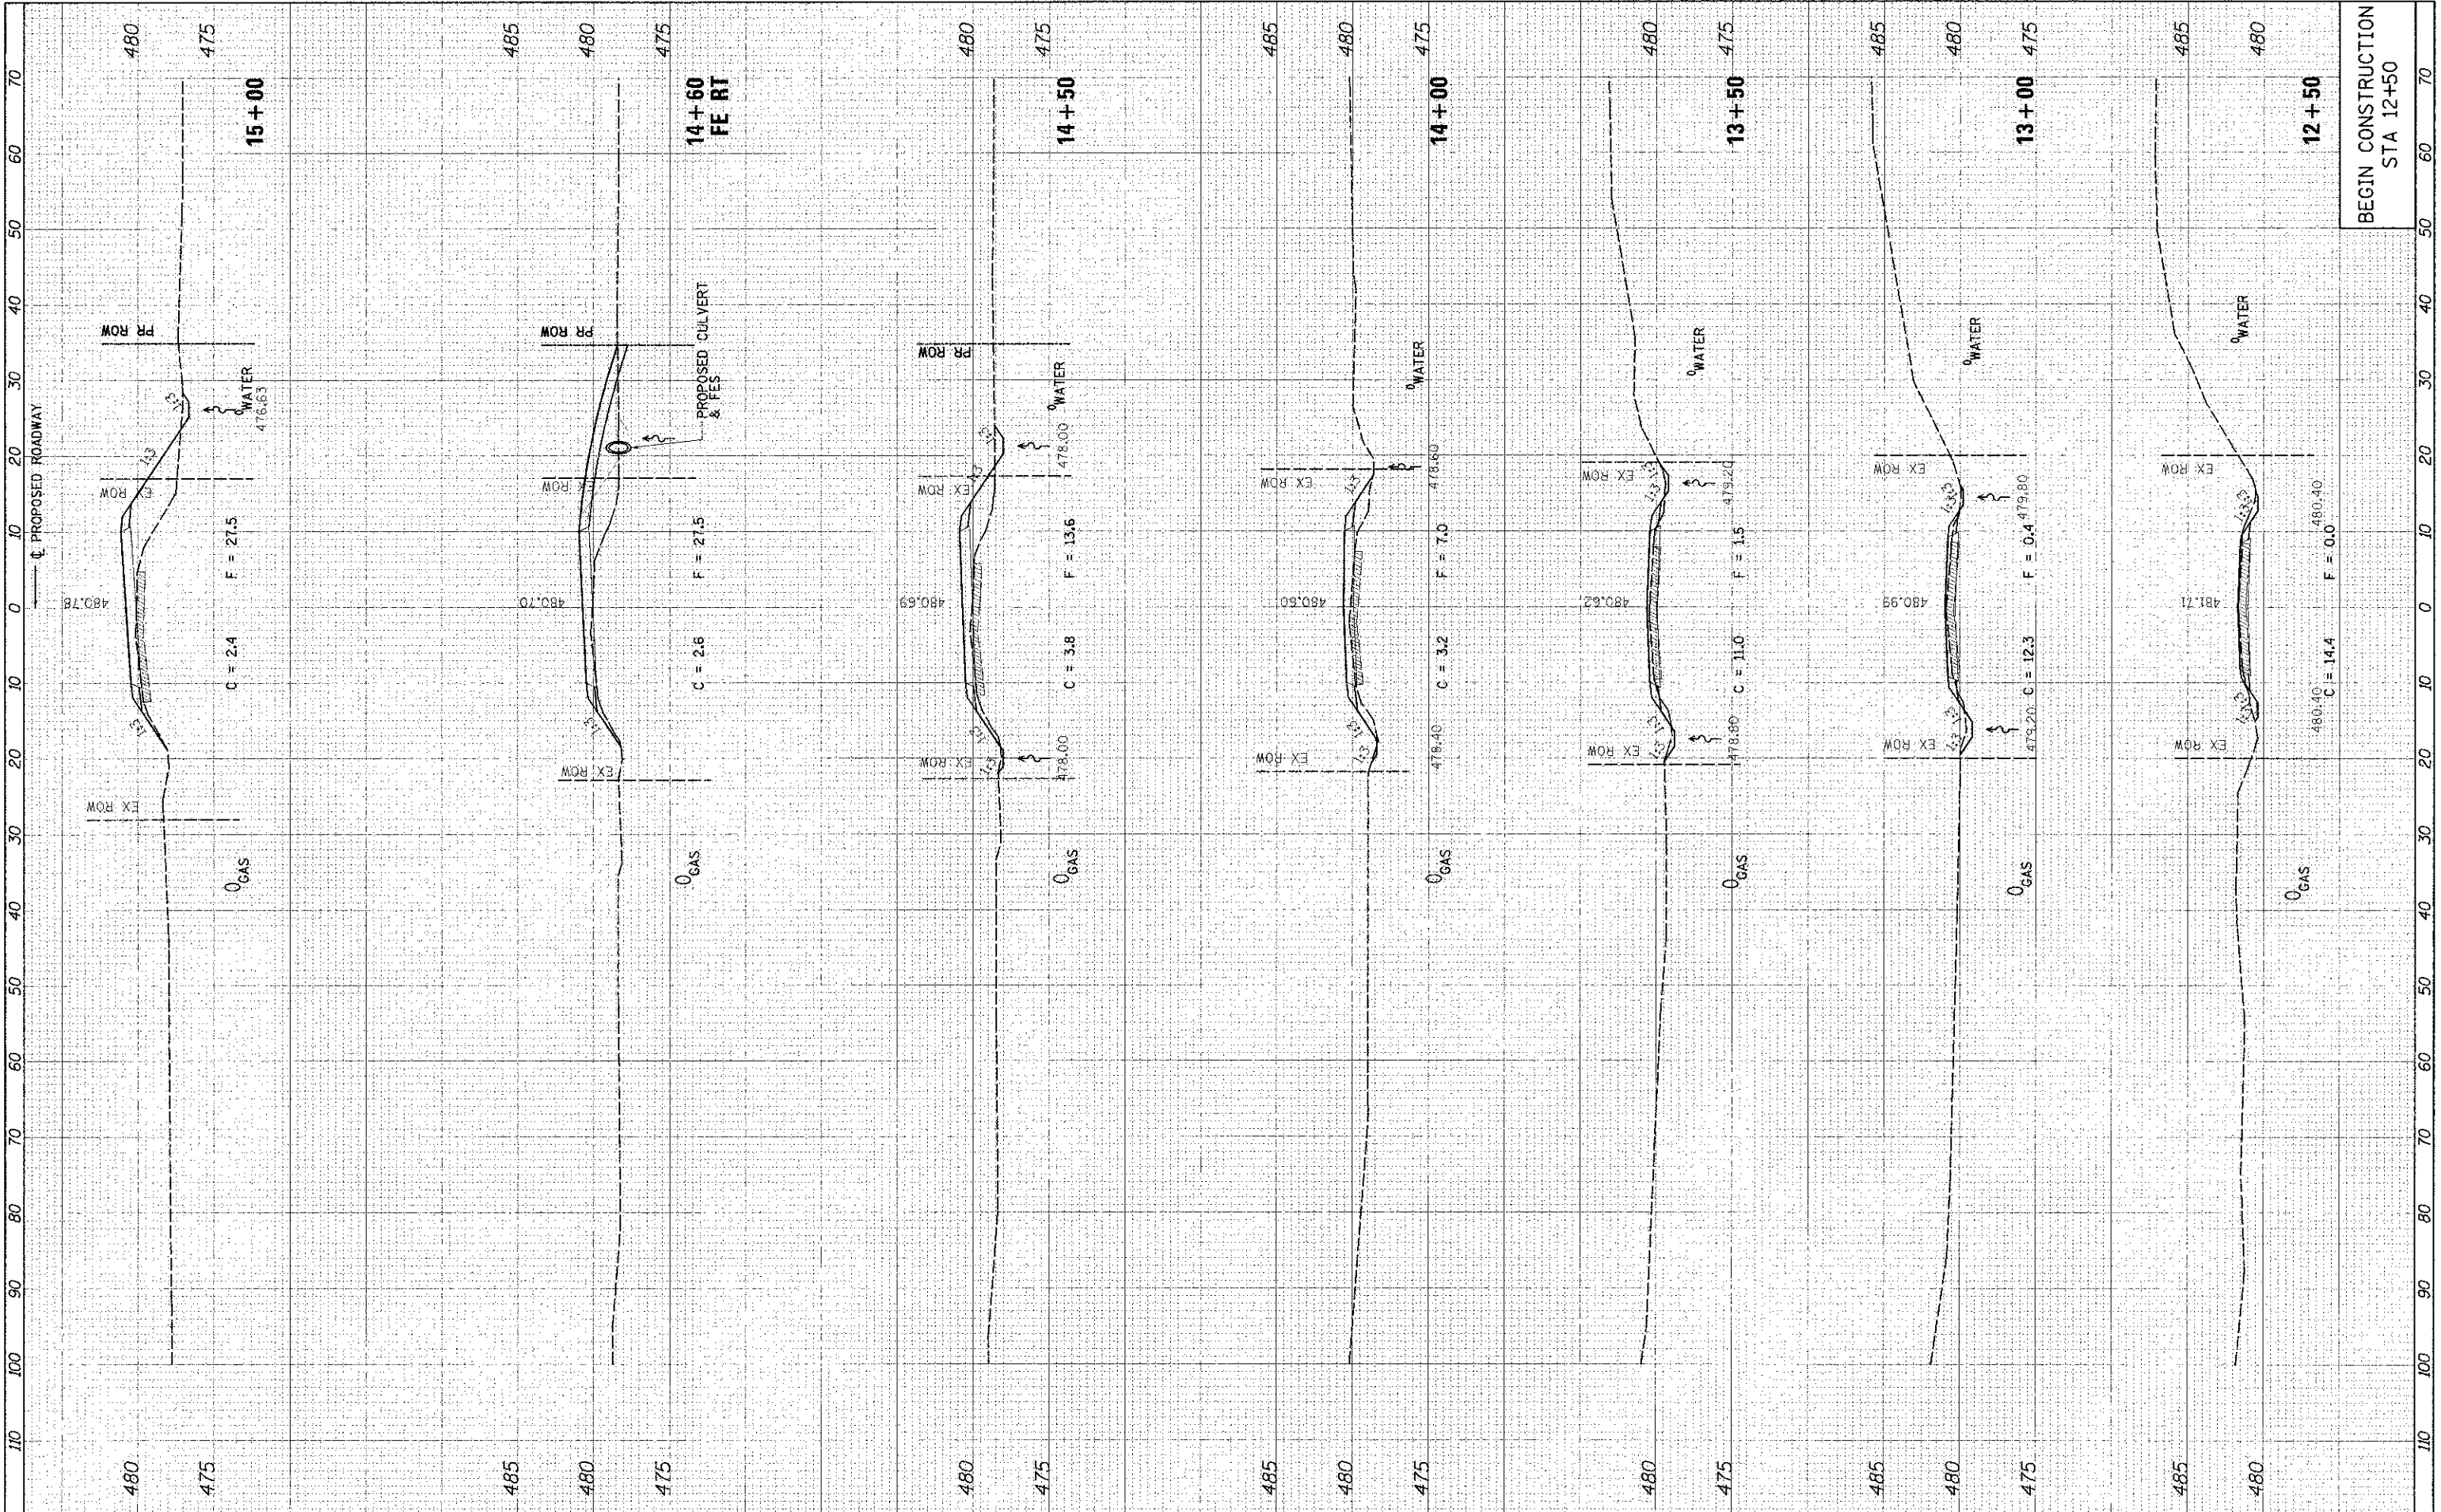

FILE NAME: H:\5115\12-2928-XG-7-5115.dwg
 USER: MJC
 USER PROJECT: 12-2928-XG-7-5115

DESIGNED: _____
 DRAWN: _____
 CHECKED: _____
 DATE: 4/5/2013

REVISIONS:
 1. _____
 2. _____
 3. _____
 4. _____

**STATE OF ILLINOIS
 DEPARTMENT OF TRANSPORTATION**

**CROSS SECTIONS
 EXISTING & PROPOSED ROADWAY**

SCALE: SHEET NO. 1 OF 6 SHEETS STA. 12+50 TO STA. 14+99

TR	SECTION	COUNTY	TOTAL SHEETS	SHEET NO.
156	02-04116-00-BR	BOND	28	23
CONTRACT NO. 97521			ILLINOIS FED. AID PROJECT	