


| | |
|-------------|-------|
| REVISIONS | DATE |
| 1. REVISED | 04/15 |
| 2. SURVEY | |
| 3. PLOTTED | |
| 4. CHECKED | |
| 5. APPROVED | |

| | |
|-------|----|
| DATE | BY |
| 04/15 | |
| 04/15 | |
| 04/15 | |
| 04/15 | |
| 04/15 | |

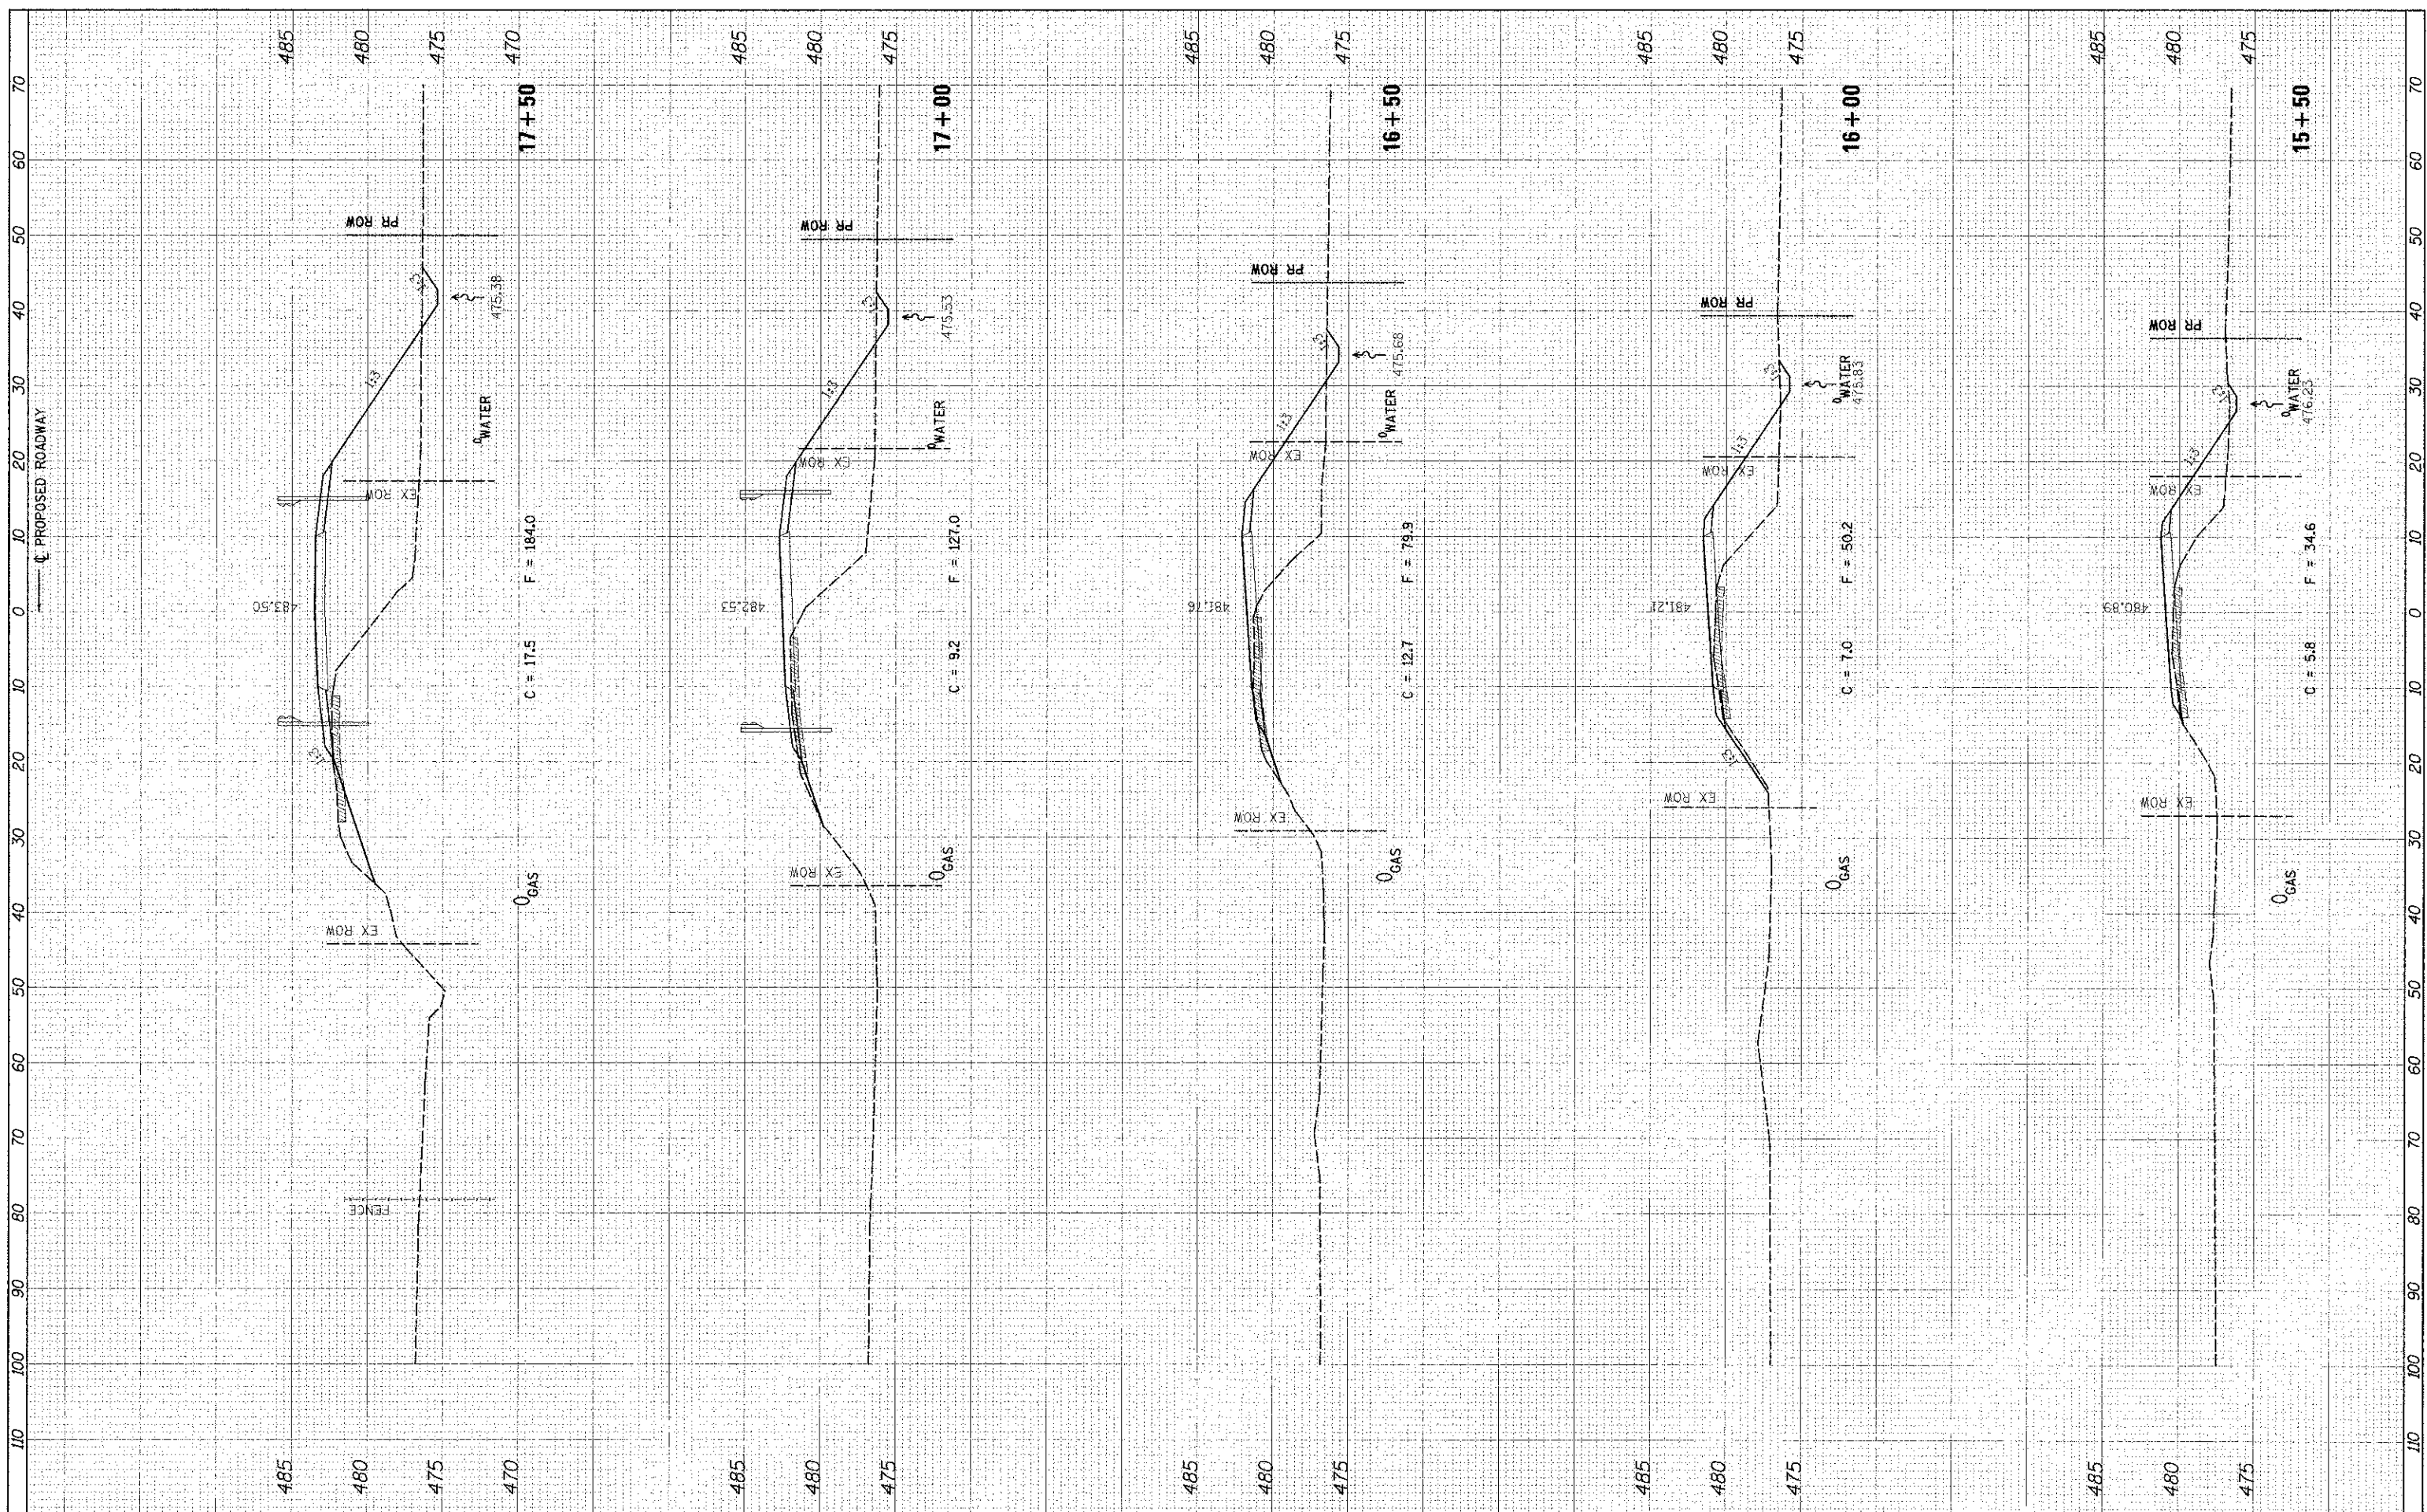

PROJECT NAME: I-55/US HWY 232N XS + 50' Udg
 DRAWN: [Blank]
 CHECKED: [Blank]
 DATE: 1/9/2013

| | |
|----------|---------|
| DESIGNED | REVISOR |
| DRAWN | REVISOR |
| CHECKED | REVISOR |
| DATE | REVISOR |

**STATE OF ILLINOIS
DEPARTMENT OF TRANSPORTATION**

**CROSS SECTIONS
EXISTING & PROPOSED ROADWAY**

SCALE: SHEET NO. 2 OF 6 SHEETS | STA. 15+50 TO STA. 17+50

| | | | |
|-----|---------------|---------------------------|--------------|
| TR | SECTION | COUNTY | TOTAL SHEETS |
| 156 | 02-0416-00-BR | BOND | 28 |
| | | CONTRACT NO. 97521 | 24 |
| | | ILLINOIS FED. AID PROJECT | |