


DATE	BY
DATE	BY
DATE	BY
DATE	BY
DATE	BY
DATE	BY

DATE	BY
DATE	BY
DATE	BY
DATE	BY
DATE	BY
DATE	BY

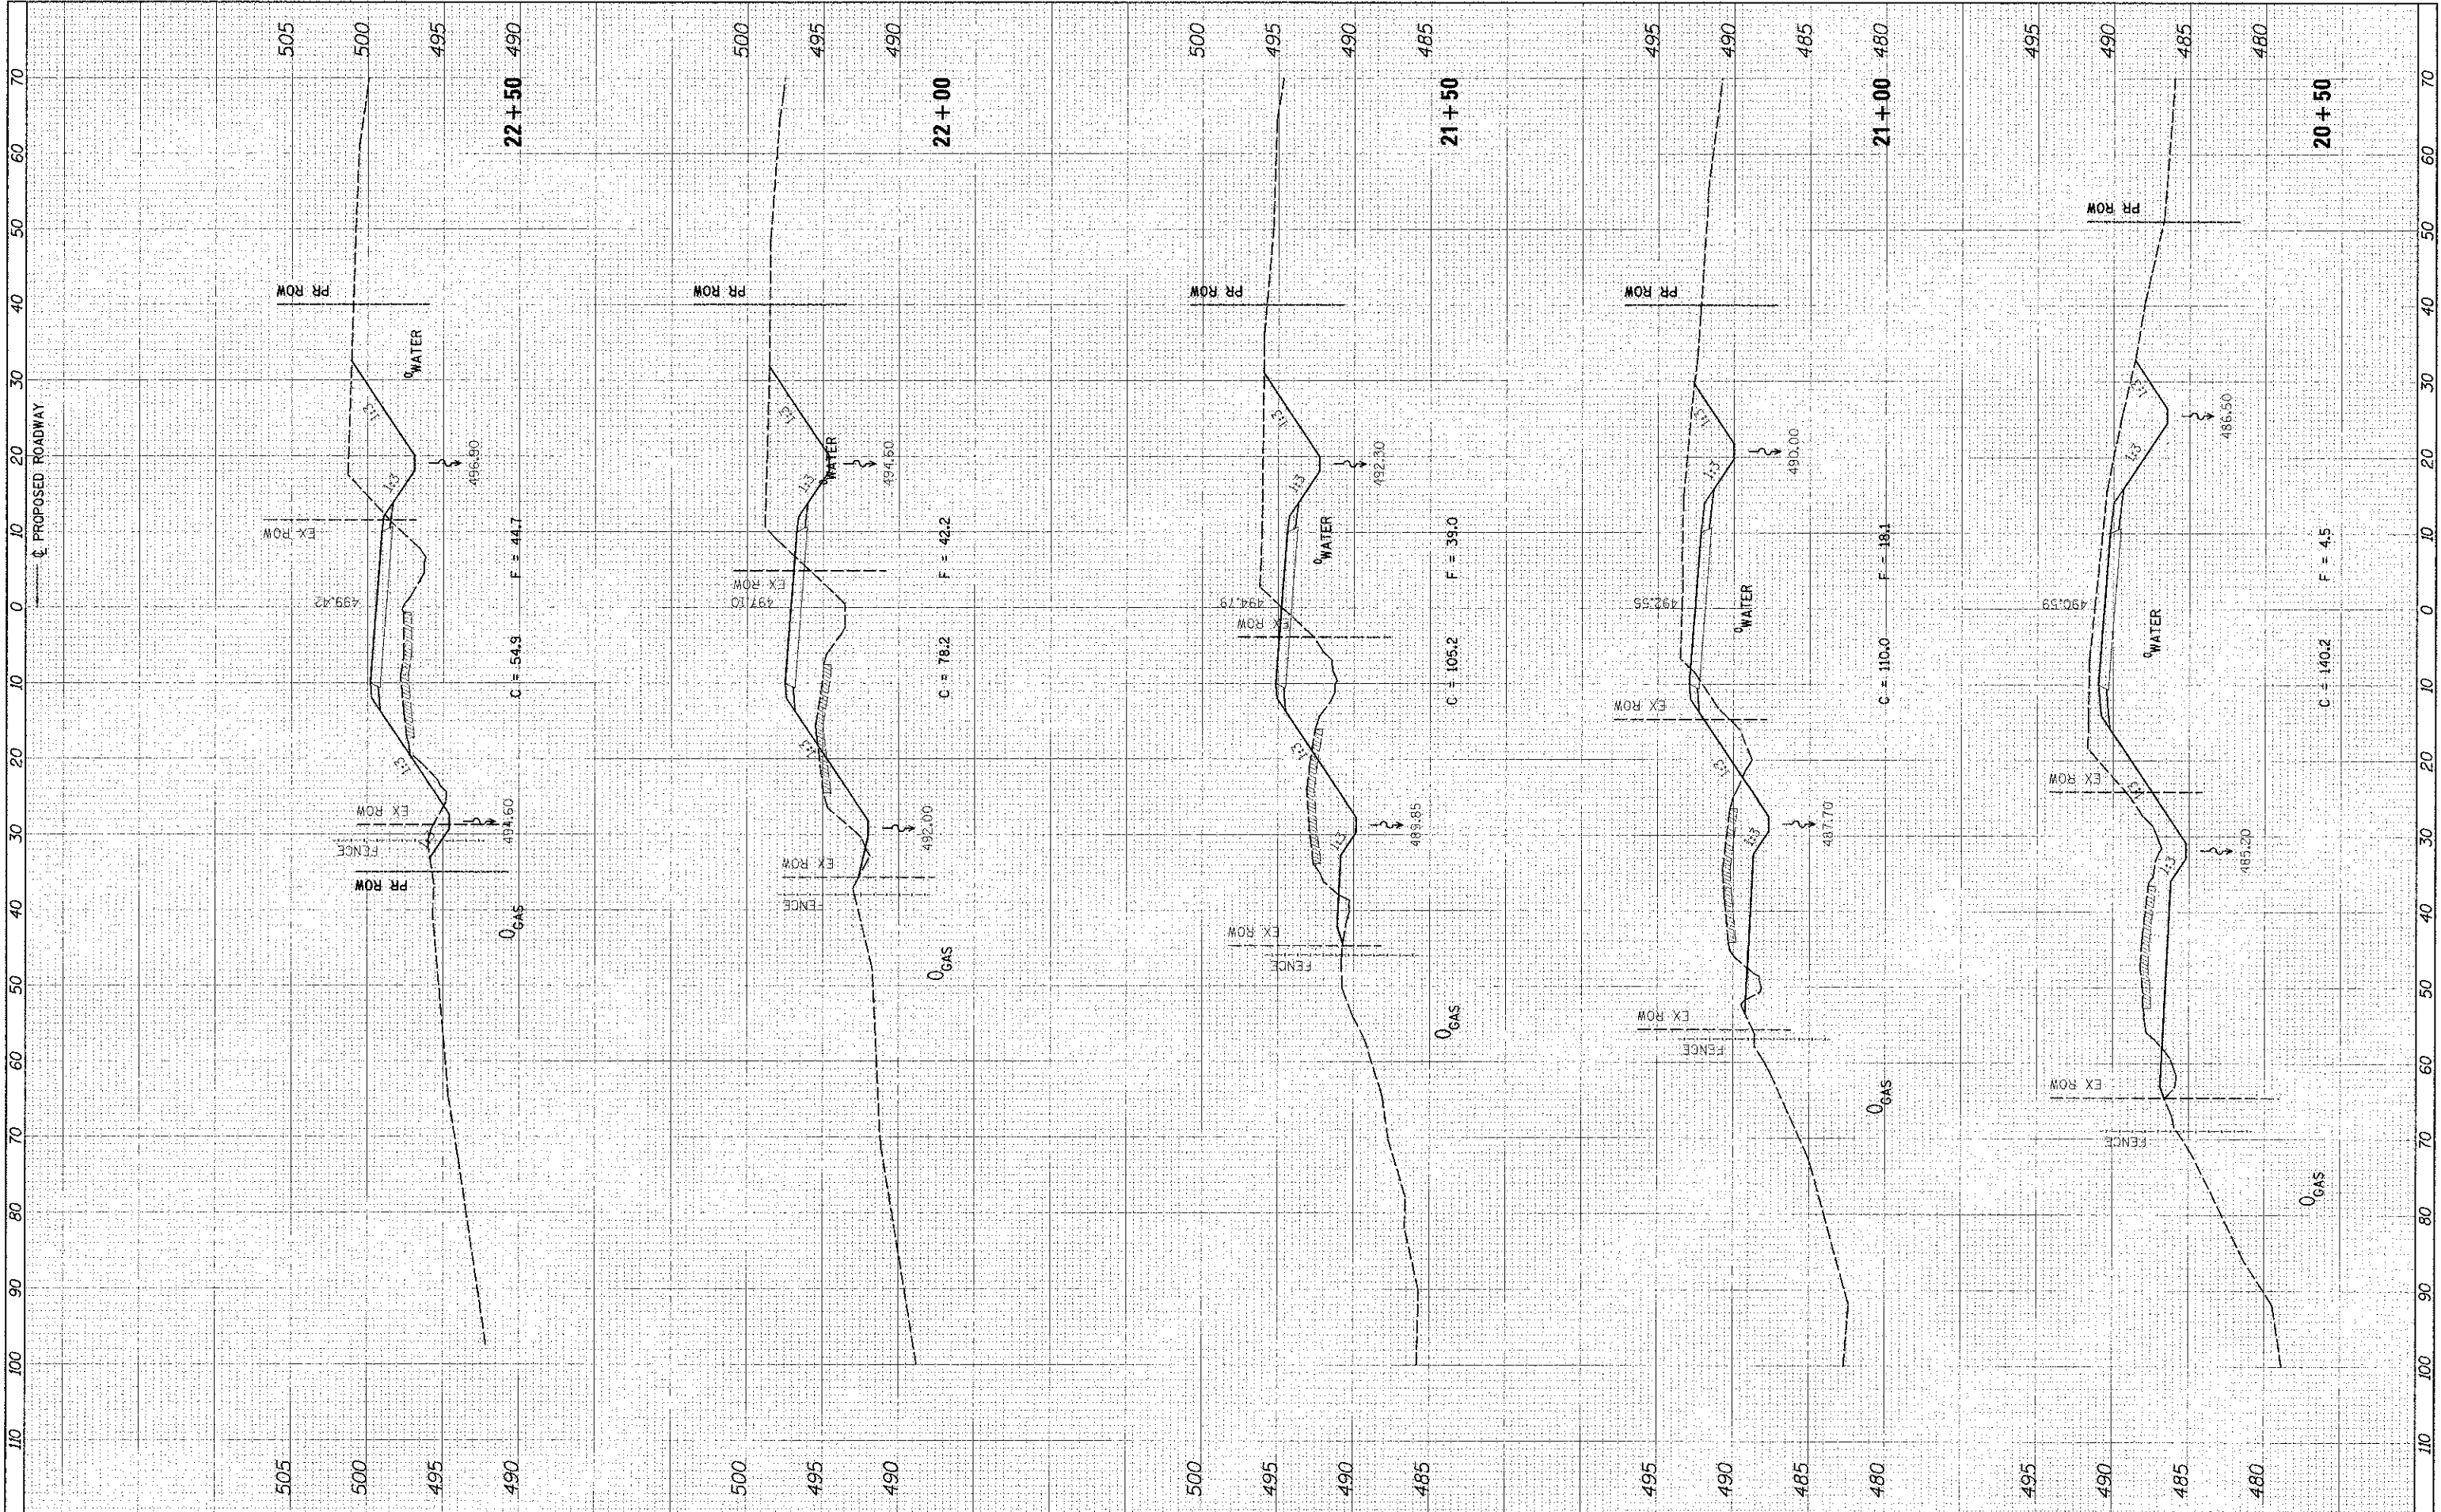

FILE NAME = ...
 USER NAME = ...
 PROJECT = ...
 DATE = ...

DESIGNED - ...
 DRAWN - ...
 CHECKED - ...
 DATE = ...

REVISED - ...
 REVISED - ...
 REVISED - ...
 REVISED - ...

STATE OF ILLINOIS
 DEPARTMENT OF TRANSPORTATION

CROSS SECTIONS
 EXISTING & PROPOSED ROADWAY

SCALE: ...
 SHEET NO. 4 OF 6 SHEETS
 STA. 20+50 TO STA. 22+50

TR	SECTION	COUNTY	TOTAL SHEETS	SHEET NO.
156	02-04116-00-BR	BOND	28	26

CONTRACT NO. 97521
 ILLINOIS FED. AID PROJECT