


DATE	DATE
SHEET	SHEET
NO. & BOOK	NO. & BOOK
AREA	AREA
DATE	DATE

DATE	DATE
SHEET	SHEET
NO. & BOOK	NO. & BOOK
AREA	AREA
DATE	DATE

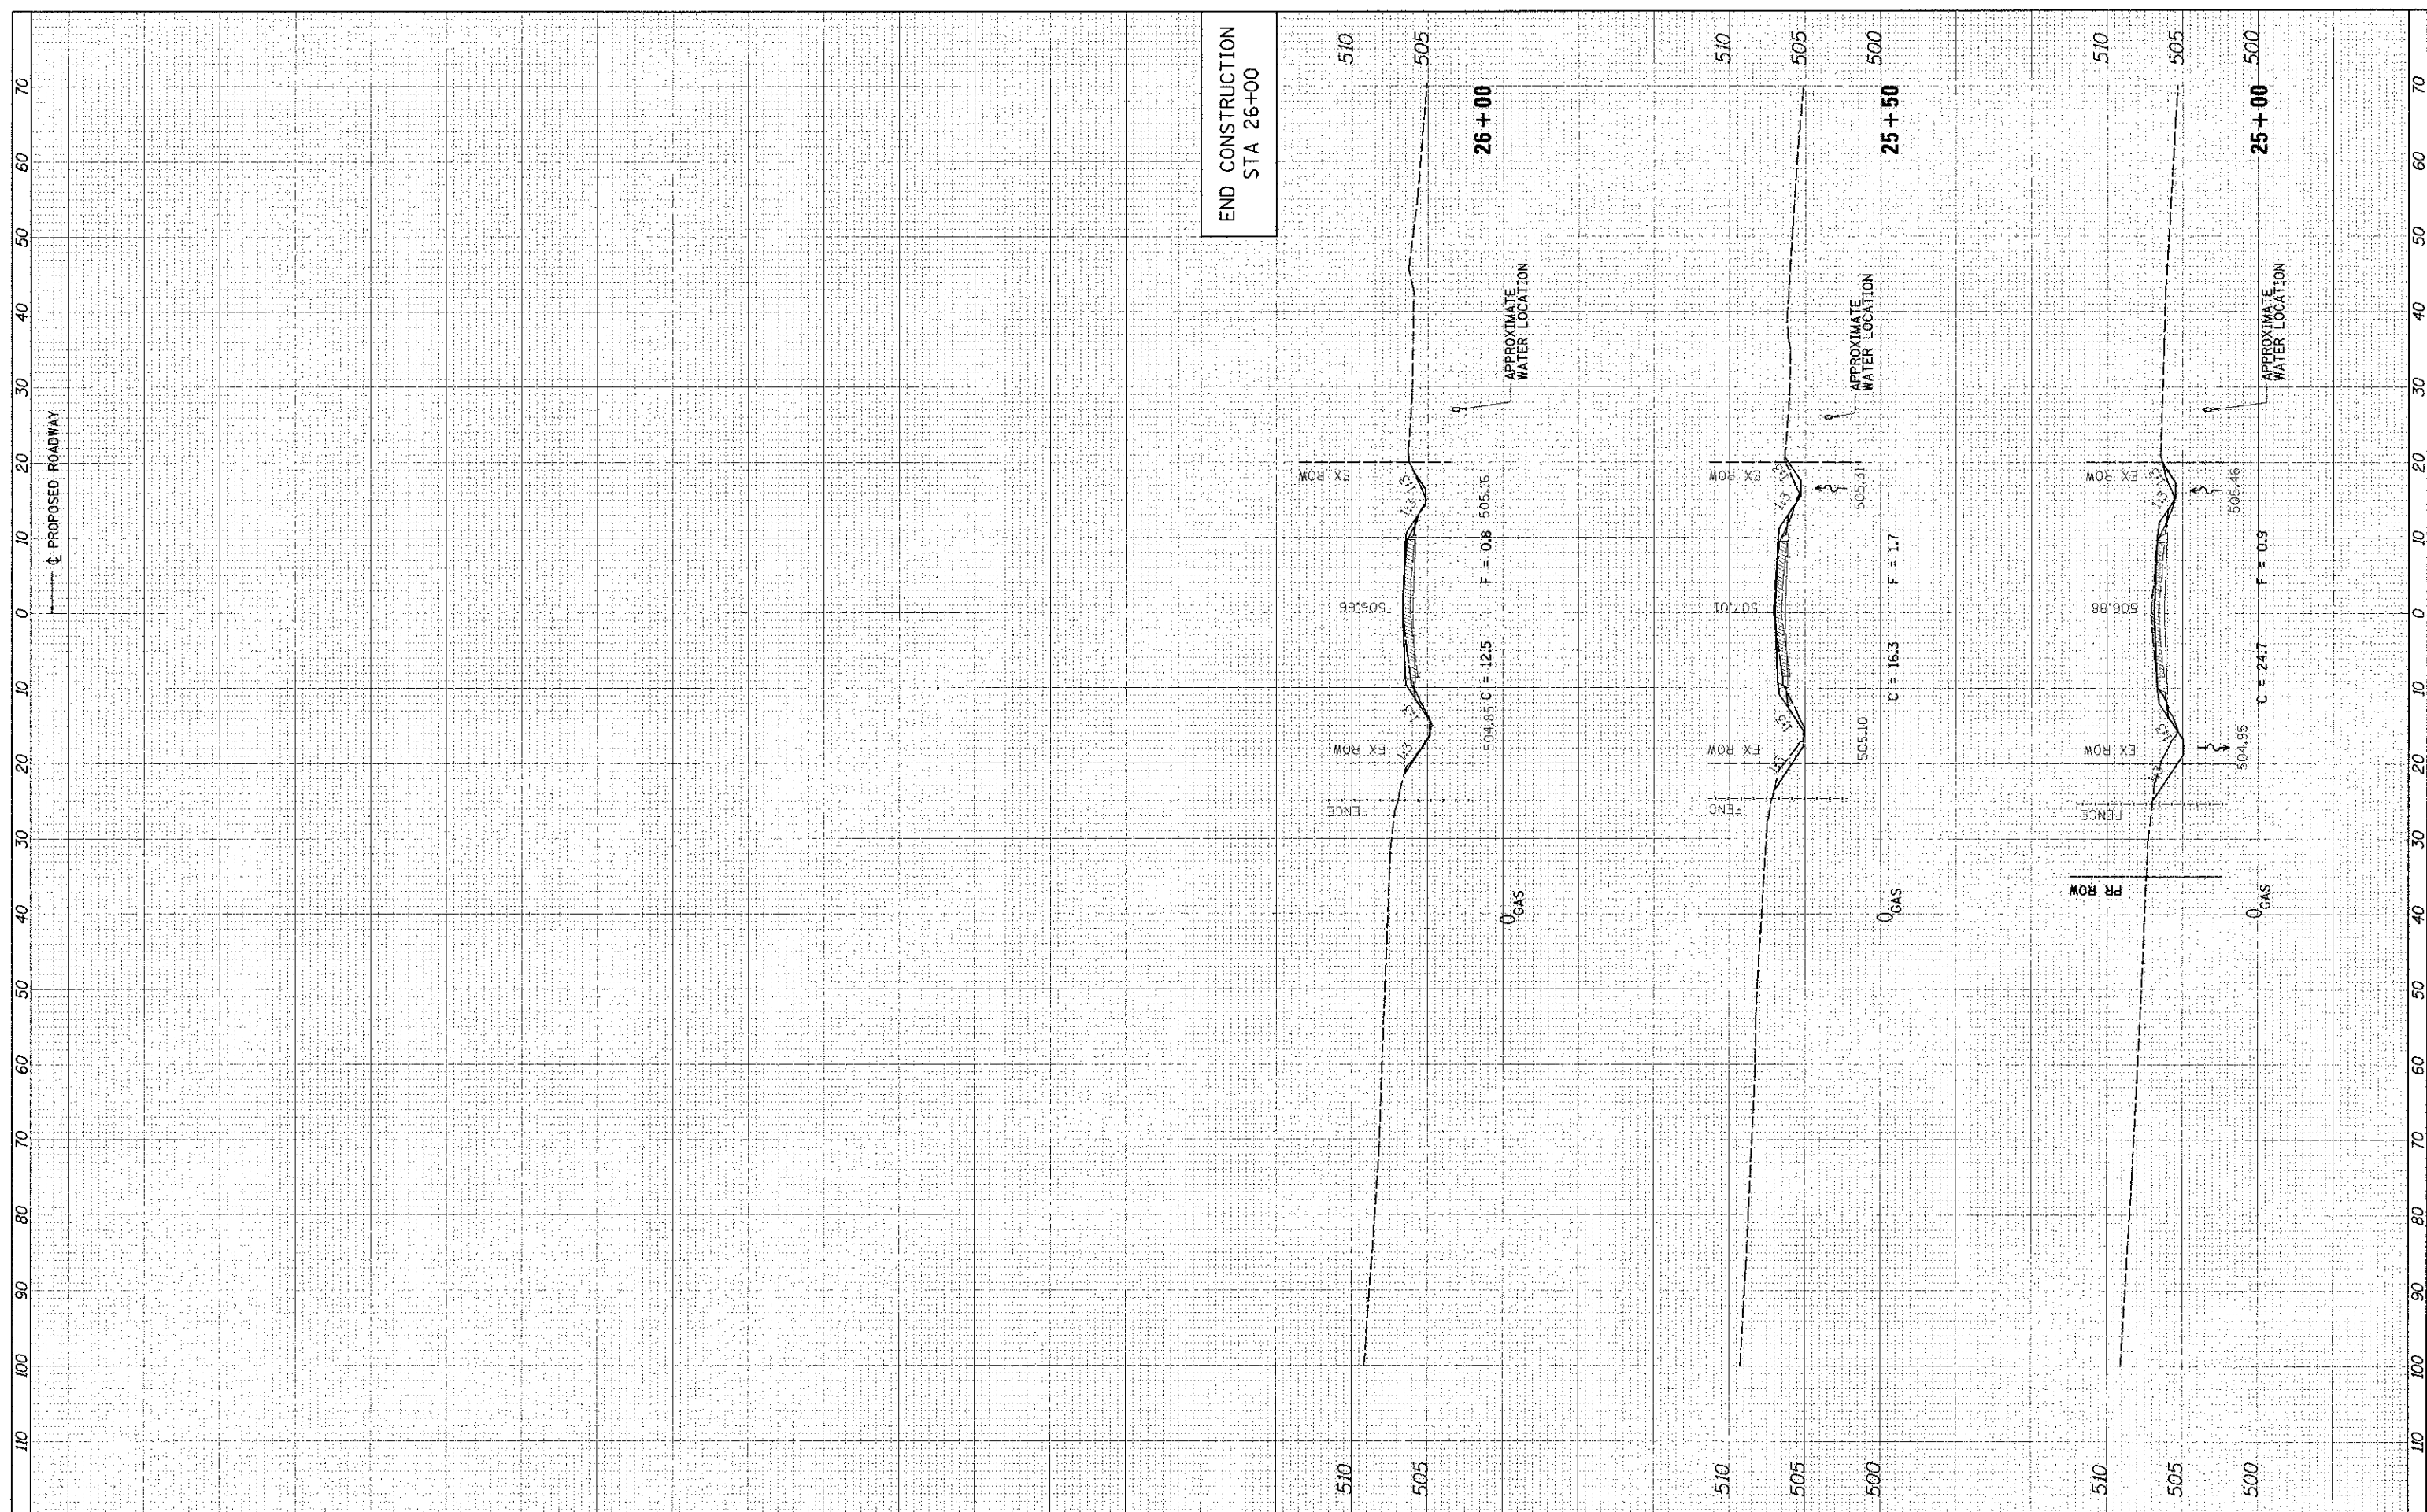

FILE NAME: h:\911\116_2328_XS_P_515.dgn

USER NAME: USER050R
 PLOT SCALE: 1/4" = 20' / IN.
 PLOT DATE: 4/8/2013

DESIGNED: _____
 DRAWN: _____
 CHECKED: _____
 DATE: _____

REVISED: _____
 REVISED: _____
 REVISED: _____
 REVISED: _____

**STATE OF ILLINOIS
 DEPARTMENT OF TRANSPORTATION**

**CROSS SECTIONS
 EXISTING & PROPOSED ROADWAY**

SCALE: SHEET NO. 6 OF 6 SHEETS STA. 25+00 TO STA. 26+00

TR	SECTION	COUNTY	TOTAL SHEETS	SHEET NO.
156	02-04116-00-BR	BOND	28	28
CONTRACT NO. 97521			ILLINOIS! FED. AID PROJECT	