


SECTION NO.	COUNTY HIGHWAY	COUNTY	SHEET OF SHEETS
C6-00087-06-0R	C. H. 48	ST. CLAIR	15 of 15
FHWA REG. NO. 7	ILLINOIS	PROJ: BROS-0163(031)	
CROSS SECTIONS		CONTRACT 97525	

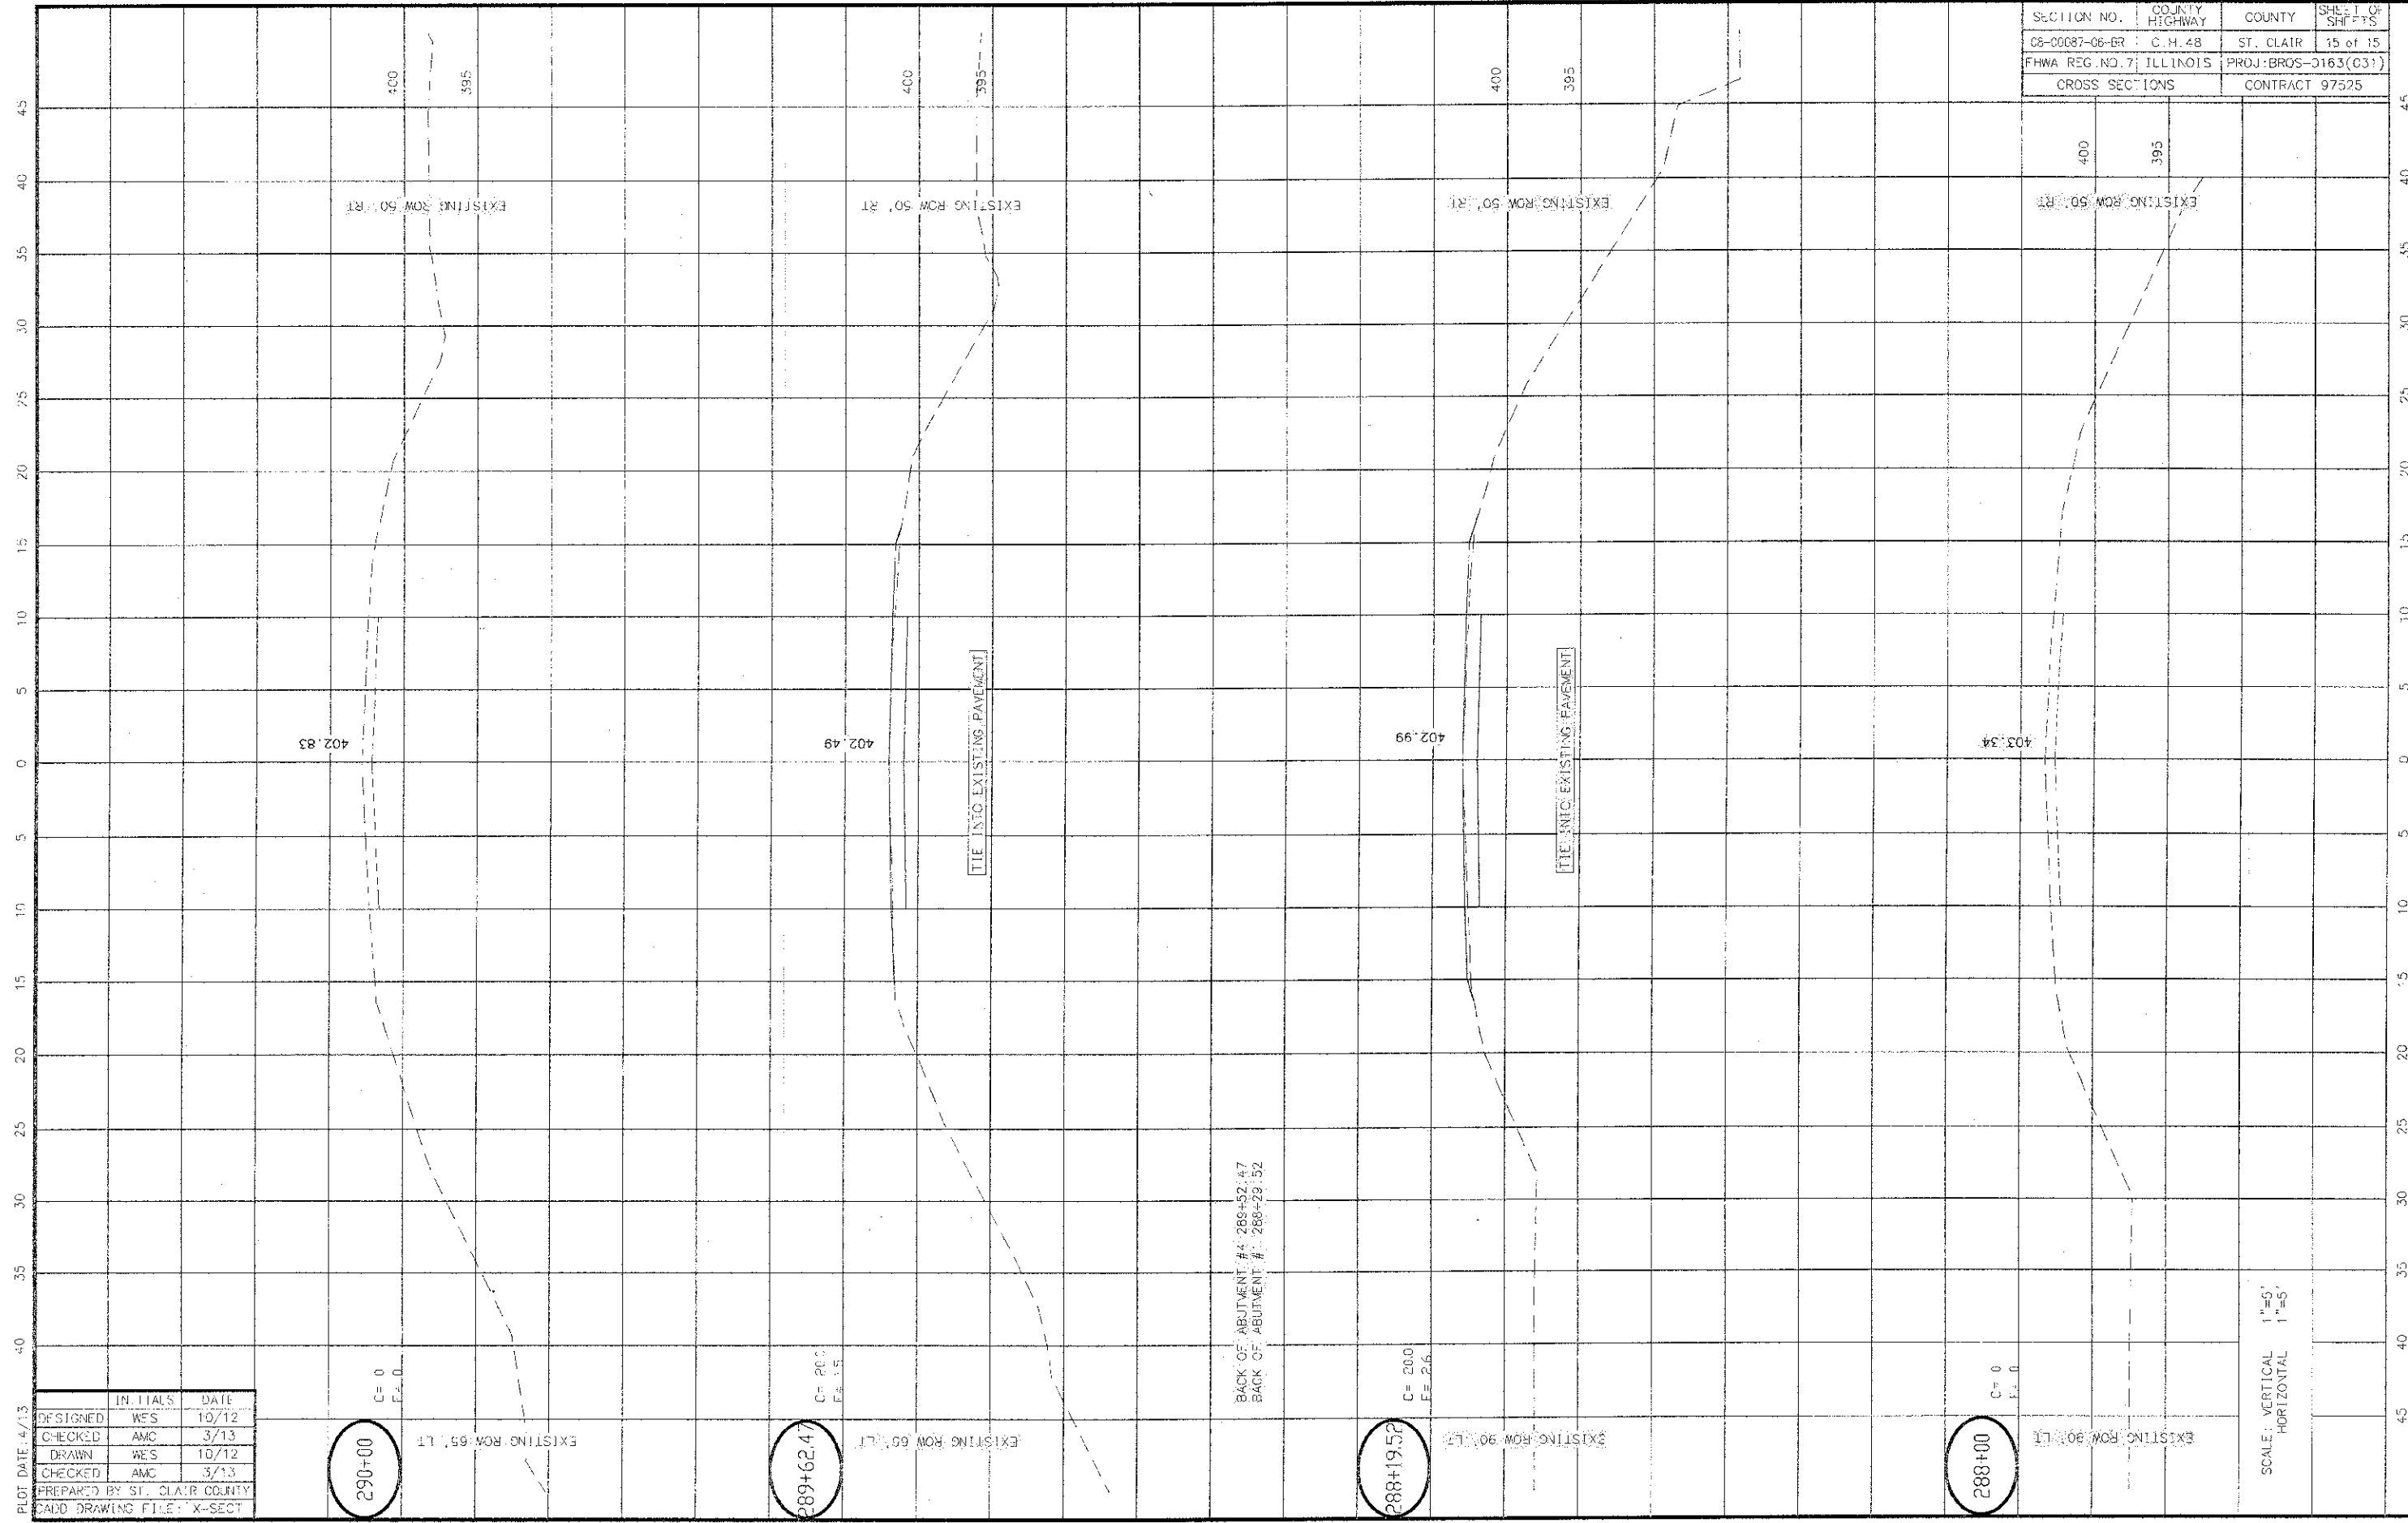

PLOT DATE: 4/13

	INITIALS	DATE
DESIGNED	WES	10/12
CHECKED	AMC	3/13
DRAWN	WES	10/12
CHECKED	AMC	3/13

PREPARED BY ST. CLAIR COUNTY
CADD DRAWING FILE: X-SECT

290+00
C=0
F=0

289+62.47
C=20.0
F=1.5

288+19.52
C=20.0
F=2.6

288+00
C=0
F=0

SCALE: VERTICAL 1"=5'
HORIZONTAL 1"=5'