


CONTRACT NO. 97526


- PROP. P.C.C. SDWK., 4" - 194.6 SQ. FT.
- PROP. CONC. CURB, TY. B - 8.8 FT.
- PROP. CONC. CURB, TY. B (DEP.) - 6 FT.
- PROP. BASE CSE. WD., 11" - 3.5 SQ. YDS.
- PROP. DET. WRN. - 11.6 SQ. FT.

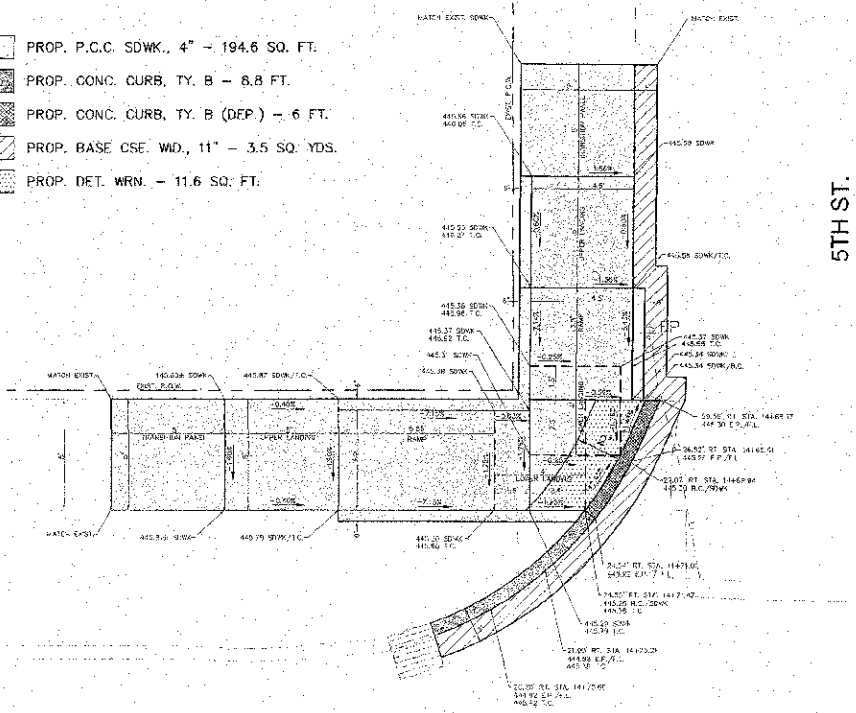


FERGUSON AVE.

5TH ST.

5TH ST. NW. QUAD

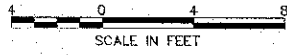

- PROP. P.C.C. SDWK., 4" - 163 SQ. FT.
- PROP. CONC. CURB, TY. B - 15.7 FT.
- PROP. CONC. CURB, TY. B (DEP.) - 5.4 FT.
- PROP. BASE CSE. WD., 11" - 2.3 SQ. YDS.
- PROP. DET. WRN. - 11.6 SQ. FT.

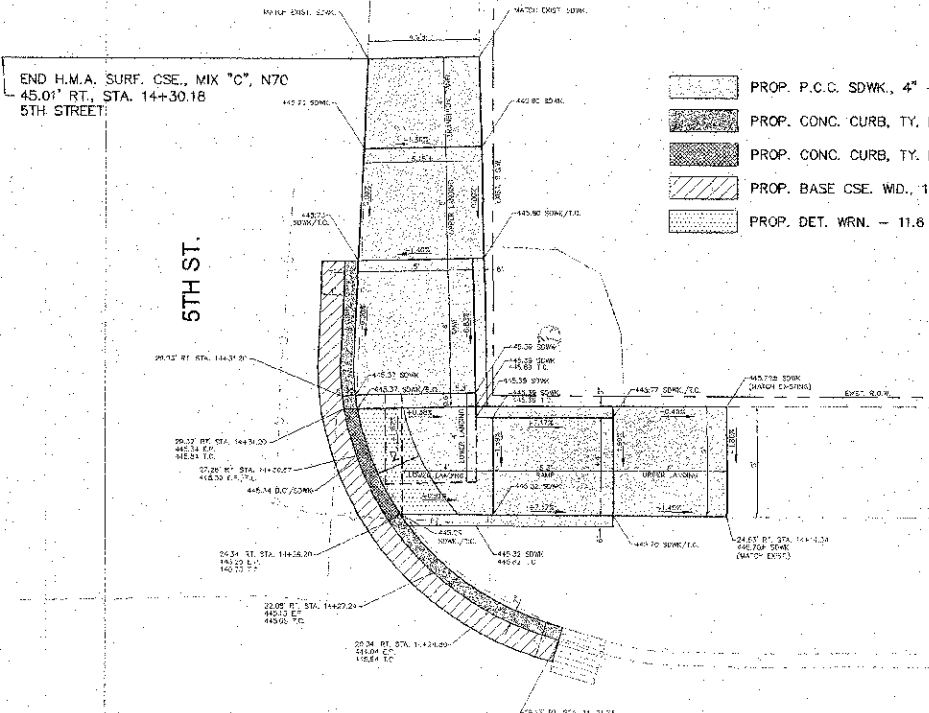


FERGUSON AVE.

5TH ST.

5TH ST. NE. QUAD

FERGUSON AVE.

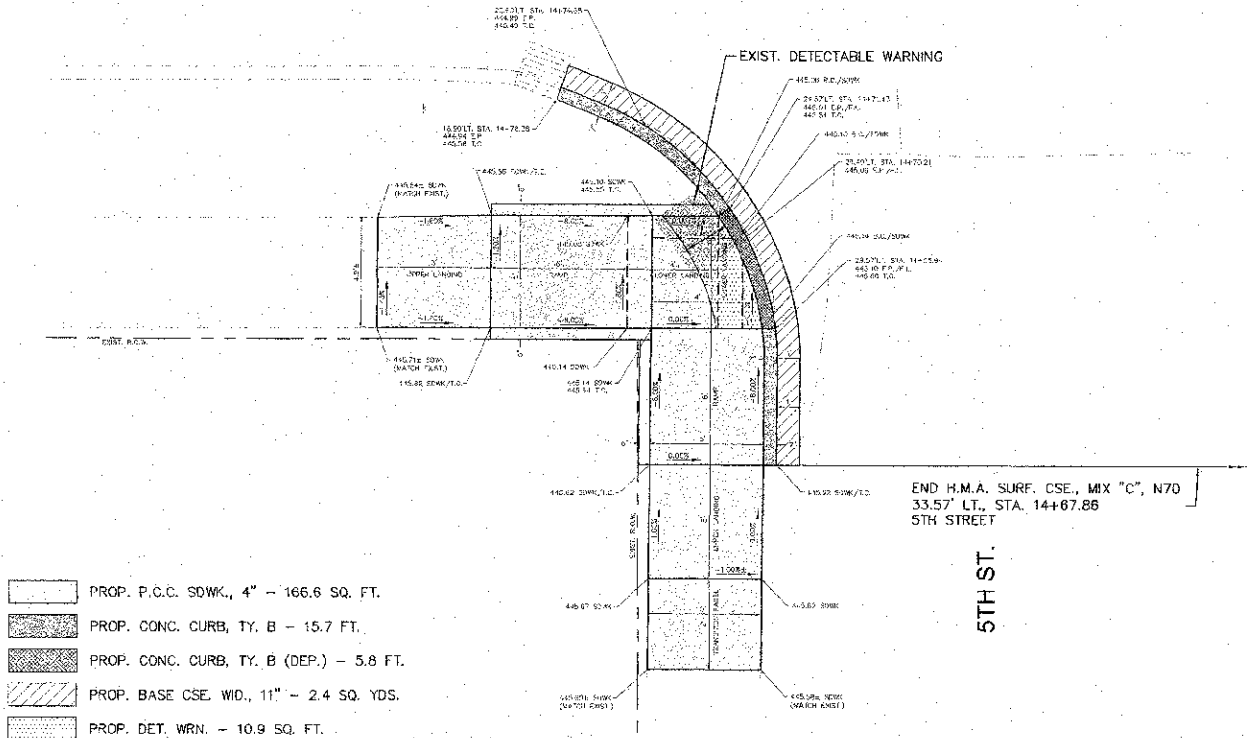


- PROP. P.C.C. SDWK., 4" - 166.6 SQ. FT.
- PROP. CONC. CURB, TY. B - 15.7 FT.
- PROP. CONC. CURB, TY. B (DEP.) - 5.8 FT.
- PROP. BASE CSE. WD., 11" - 2.4 SQ. YDS.
- PROP. DET. WRN. - 10.9 SQ. FT.

END H.M.A. SURF. CSE., MIX "C", N70
33.57' LT., STA. 14+67.86
5TH STREET

5TH ST.

5TH ST. SW. QUAD

FERGUSON AVE.

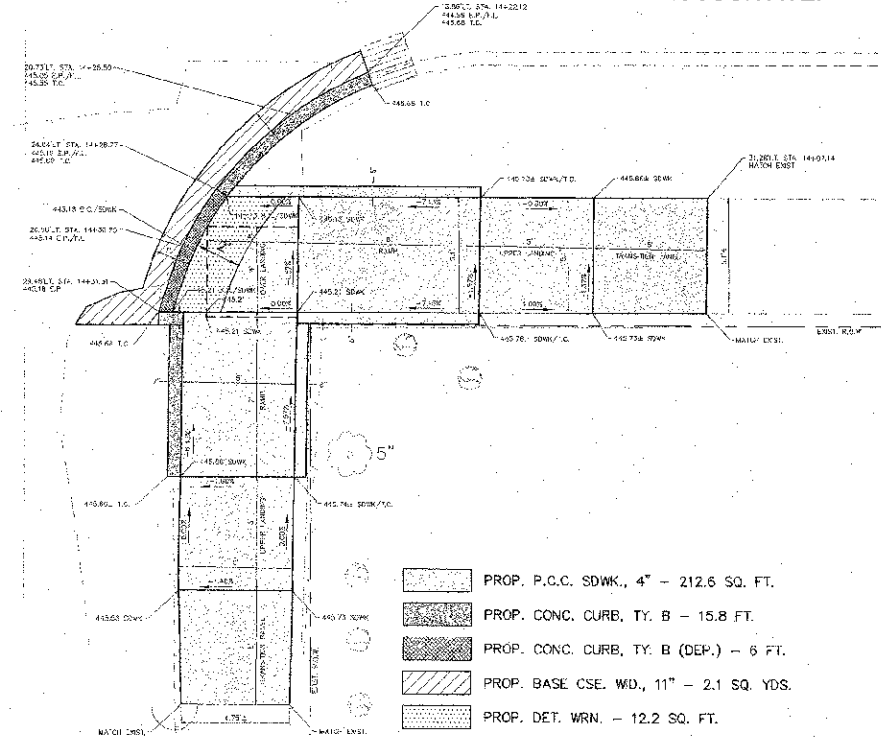

- PROP. P.C.C. SDWK., 4" - 212.6 SQ. FT.
- PROP. CONC. CURB, TY. B - 15.8 FT.
- PROP. CONC. CURB, TY. B (DEP.) - 6 FT.
- PROP. BASE CSE. WD., 11" - 2.1 SQ. YDS.
- PROP. DET. WRN. - 12.2 SQ. FT.

5TH ST. SE. QUAD

REVISIONS

SMS ENGINEERS
Sheppard, Morgan & Schwaab, Inc.
 CONSULTING ENGINEERS AND LAND SURVEYORS
 215 Market Street, P.O. Box E, White, IL 62458
 41 Central Industrial Drive, Suite 5, Granite City, IL 62040
 Phone: (618) 437-7777 Fax: (618) 437-7778
 Email: info@smsengineers.com
 DESIGN FIRM # 764-030992

CITY OF WOOD RIVER, ILLINOIS
 FERGUSON AVENUE RESURFACING
 SECTION 10-00047-02-RS
 PLAN

DWG. NO.	10-00047-02-RS
PLAN	FERGUSON 5TH.DWG
REF. BY	RG
JOB NO.	188044
DSN. BY	LDA
DWN. BY	CAD
CHK. BY	LDA
DATE	APRIL, 2013
SCALE	1" = 4'
SHEET	8 OF 45

S:\Land Projects\WOOD RIVER, IL\188044\FERGUSON FC RAMP\5th\WLAN FERGUSON 5TH.DWG, 4/15/2013 8:20:50 AM, jpm, 1/4