

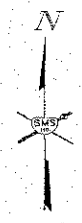


F.A.U. RTE.	SECTION	COUNTY	TOTAL SHEETS	SHEET NO.
8971	10-00047-02-RS	MADISON	45	10

CONTRACT NO. 97526

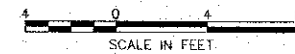

- 
- 
- 
- 
- 

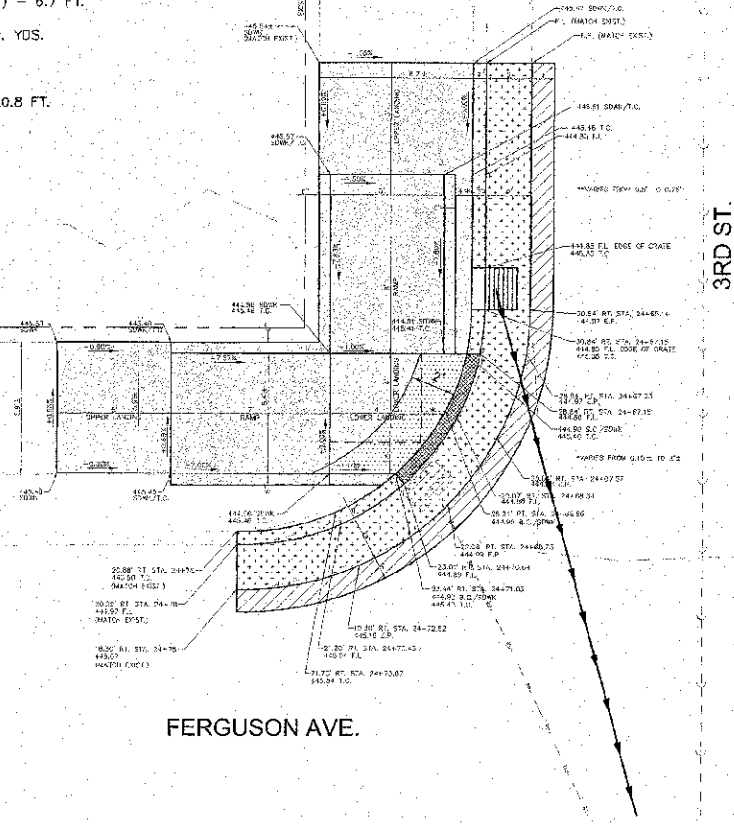

FERGUSON AVE.

3RD ST.


3RD ST. NW. QUAD

- 
- 
- 
- 
- 
- 
- 
- 

3RD ST.

END H.M.A. SURF. CSE., MIX "C", N70  
44.33' RT., STA. 24+35.63  
3RD STREET

TRANSITION CURB HEIGHT OF PROP. C.C.C.&G., TY. B-6.24,  
SPEC. AND SIDEWALK CURB FROM THE PROP. HEIGHT TO  
MATCH EXIST. IN 1'.

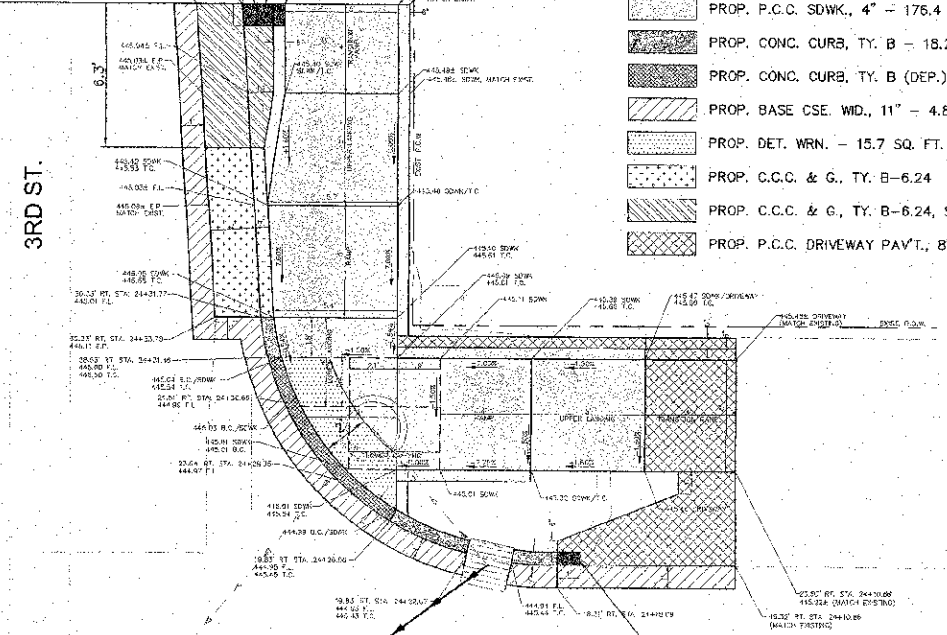

FERGUSON AVE.

TRANSITION CURB HEIGHT FROM 6" TO  
PROP. P.C.C. DRIVEWAY PAVT. IN 1'

3RD ST. NE. QUAD

FERGUSON AVE.

FERGUSON AVE.

3RD ST.

3RD ST.


- 
- 
- 
- 
- 
- 
- 

TRANSITION PROP. C.C.C.&G., TY. B-6.24  
TO PROP. C.C.C.&G., TY. B-6.24 (DEP.) IN 1'

END H.M.A. SURF. CSE., MIX "C", N70  
41.57' LT., STA. 24+63.99  
3RD STREET

3RD ST. SW. QUAD

- 
- 
- 
- 
- 
- 

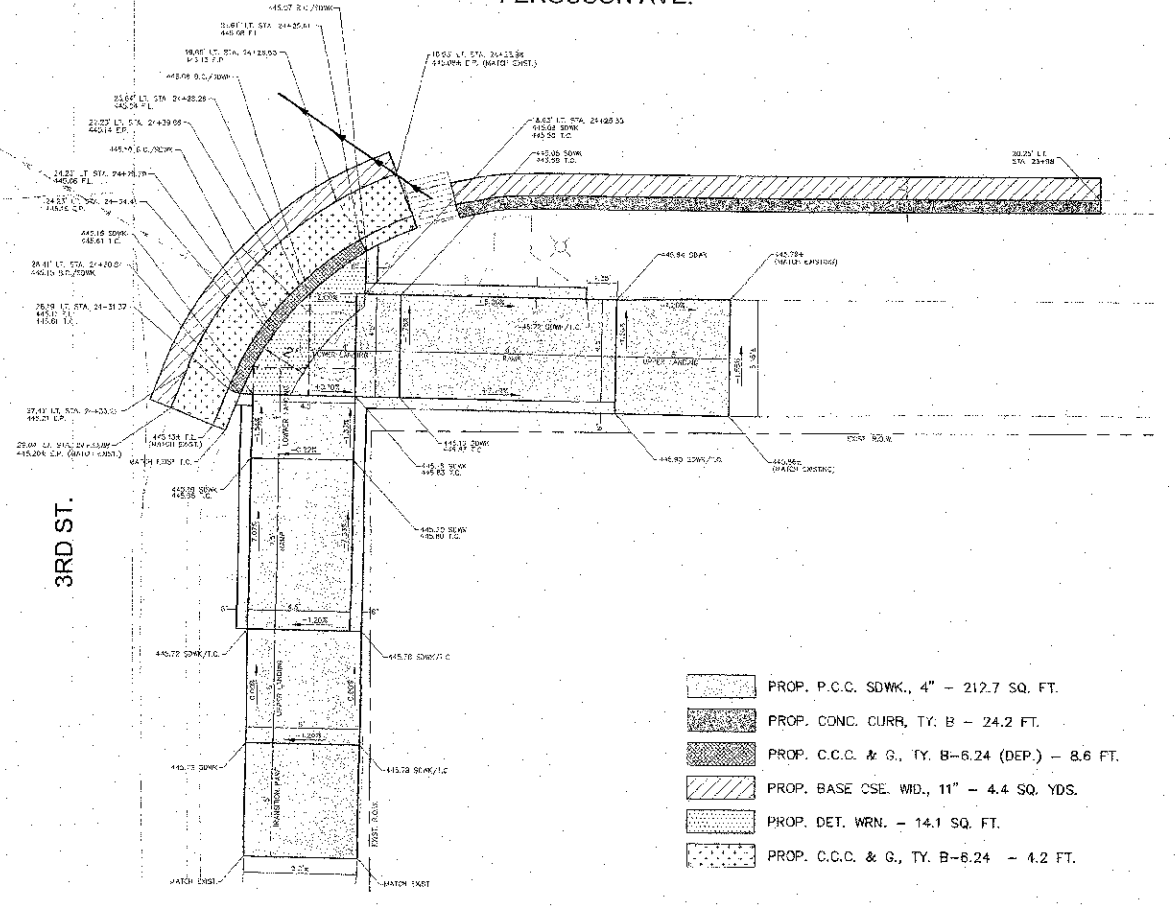

3RD ST. SE. QUAD

REVISIONS

**SMS ENGINEERS**  
Sheppard, Morgan & Schwaab, Inc.  
CONSULTING ENGINEERS AND LAND SURVEYORS  
10 Central Indiana Trail, Suite 3, Greensburg, IN 46037-1000  
P.O. Box E, Alton, IL 62002  
E-mail: [mail@smsengineers.com](mailto:mail@smsengineers.com)  
E-mail: [smsemail@smsengineers.com](mailto:smsemail@smsengineers.com)  
DESIGN FIRM # 184-000992

CITY OF WOOD RIVER, ILLINOIS  
FERGUSON AVENUE RESURFACING  
SECTION 10-00047-02-RS  
PLAN

DWG. NO.	10-00047-02-RS
PLAN	FERGUSON 3RD.DWG
REF. BK.	PC
JOB NO.	48R044
DSN. BY:	LDA
DWN. BY:	CAD
CHK. BY:	LDA
DATE:	APRIL, 2013

SCALE: 1" = 4'  
SHEET 10 OF 45

S:\Land Project\WOOD RIVER PS (48R044) FERGUSON HC RAMPS.dwg\PLAN FERGUSON 3RD.Dwg, 4/15/2013 11:37:44 AM, jlmatt, L4