
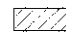

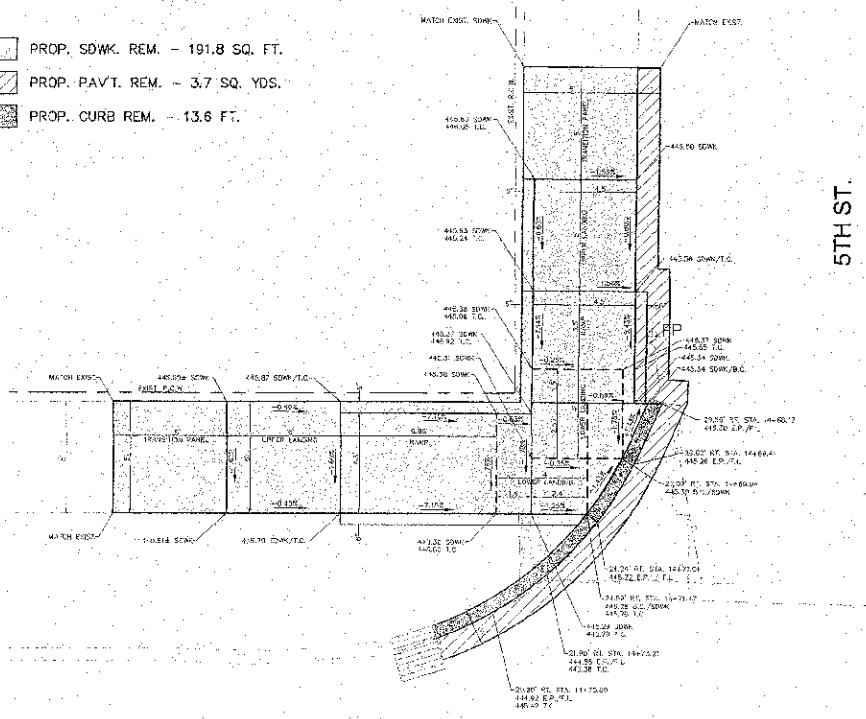


F.A.U. RTE.	SECTION	COUNTY	TOTAL SHEETS	SHEET NO.
8971	10-00047-02-RS	MADISON	45	14

CONTRACT NO. 97526

-  PROP. SDWK. REM. - 191.8 SQ. FT.
-  PROP. PAVT. REM. - 3.7 SQ. YDS.
-  PROP. CURB REM. - 13.6 FT.


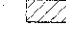



FERGUSON AVE.


5TH ST.

5TH ST. NW. QUAD

H.M.A. SURF. REM., 2" ENDS
45.01' RT., STA. 14+30.18
5TH STREET

-  PROP. SDWK. REM. - 166.8 SQ. FT.
-  PROP. PAVT. REM. - 3.0 SQ. YDS.
-  PROP. CURB REM. - 15.4 FT.


5TH ST.


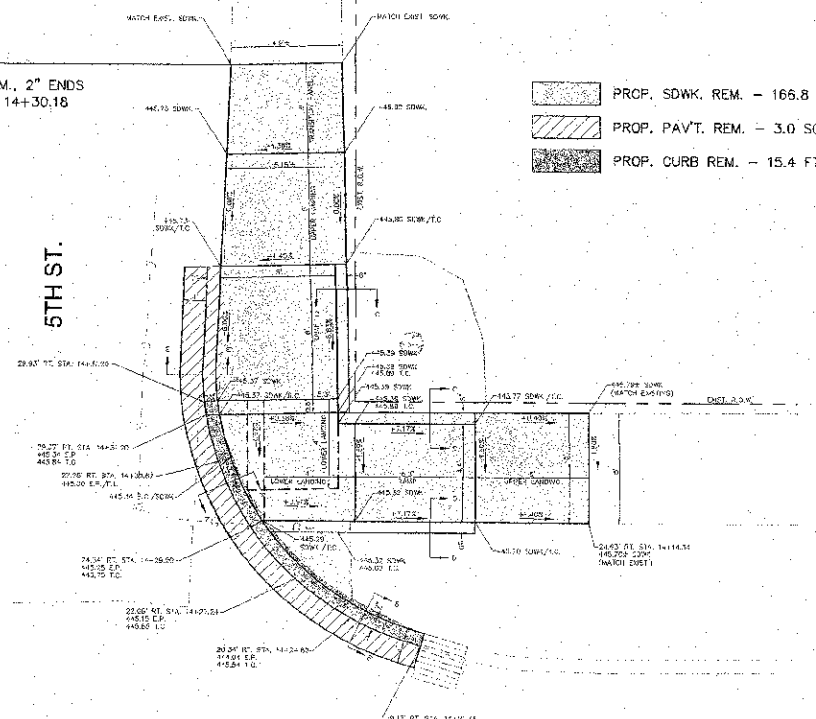



FERGUSON AVE.

5TH ST. NE. QUAD

FERGUSON AVE.

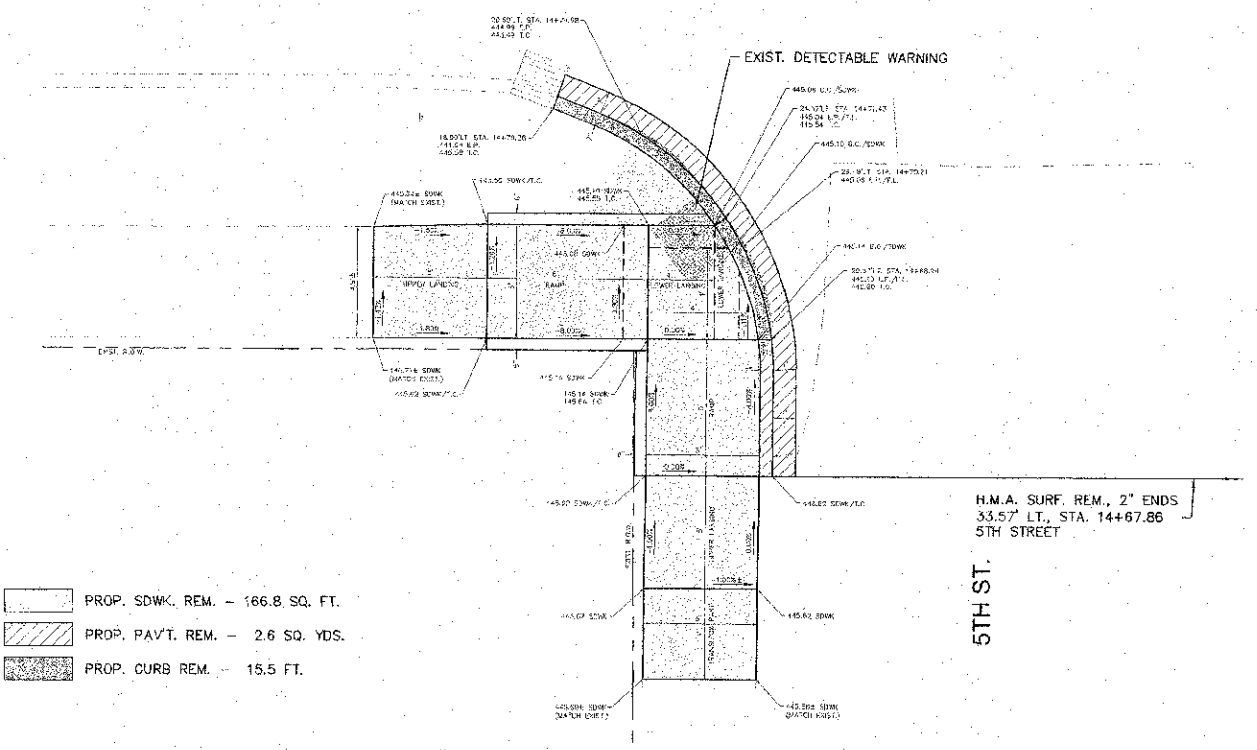

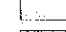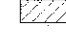
-  PROP. SDWK. REM. - 166.8 SQ. FT.
-  PROP. PAVT. REM. - 2.6 SQ. YDS.
-  PROP. CURB REM. - 15.5 FT.

5TH ST.


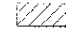

H.M.A. SURF. REM., 2" ENDS
33.57' LT., STA. 14+67.86
5TH STREET

5TH ST. SW. QUAD

FERGUSON AVE.

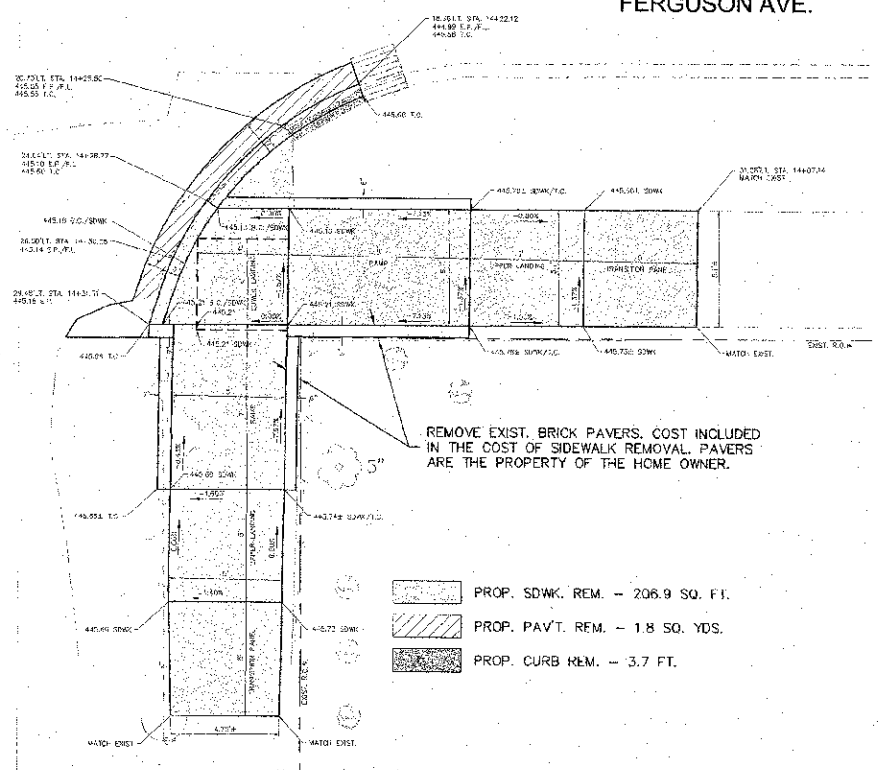

REMOVE EXIST. BRICK PAVERS. COST INCLUDED
IN THE COST OF SIDEWALK REMOVAL. PAVERS
ARE THE PROPERTY OF THE HOME OWNER.

-  PROP. SDWK. REM. - 206.9 SQ. FT.
-  PROP. PAVT. REM. - 1.8 SQ. YDS.
-  PROP. CURB REM. - 3.7 FT.

5TH ST. SE. QUAD

REVISIONS

SMS ENGINEERS
Sheppard, Morgan & Schwaab, Inc.
CONSULTING ENGINEERS AND LAND SURVEYORS
215 Market Street, P.O. Box E, Alton, IL 62002 618-462-2925 E-mail: mail@smsengineers.com
10 Centia Industrial Drive, Suite 3, Geneva, IL 60136 618-277-8700 E-mail: mail@smsengineers.com
DESIGN FIRM # 184-000992

CITY OF WOOD RIVER, ILLINOIS
FERGUSON AVENUE RESURFACING
SECTION 10-00047-02-RS
REMOVAL PLAN

DWG. NO.	10-00047-02-RS
PROJECT	FERGUSON AVENUE RESURFACING
DATE	APRIL 2013
DESIGNED BY	LOA
DRAWN BY	LOA
CHECKED BY	LOA
DATE	APRIL 2013

SCALE: 1" = 4'
SHEET 14 OF 45

S:\Land Projects\WICOD 30VER PS (480044) FERGUSON, IL (RAMP) (dwg)\REMOVAL FERGUSON 5TH.dwg 4/15/2013 8:36:45 AM Jiman, LA