
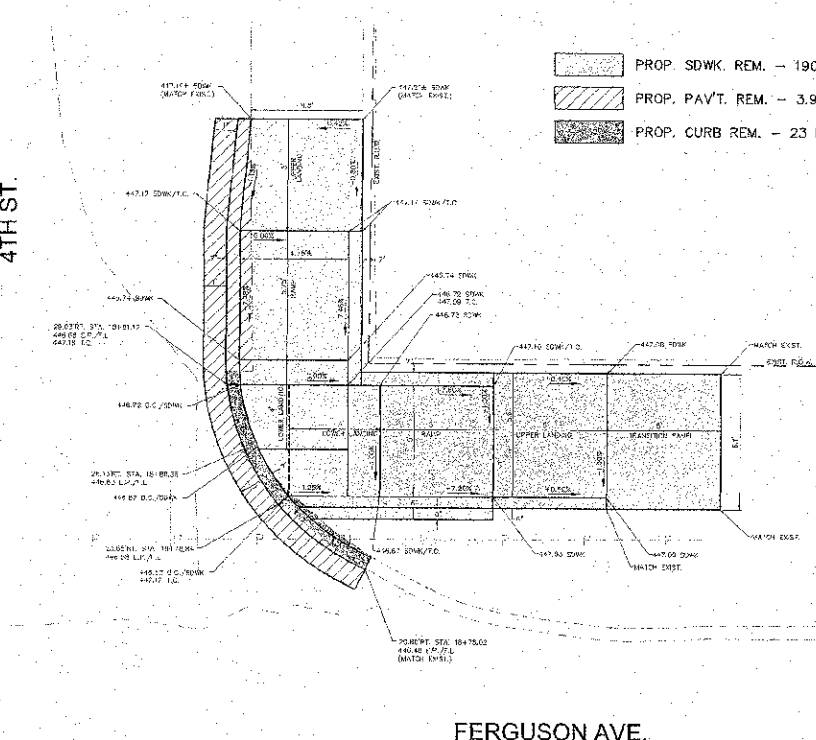
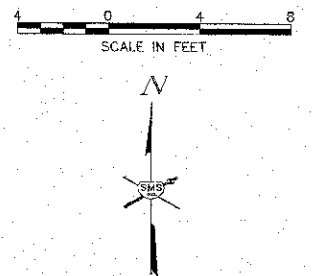




F.A.U. RTE.	SECTION	COUNTY	TOTAL SHEETS	SHEET NO.
B971	10-00047-02-R5	MADISON	45	15

CONTRACT NO. 97526

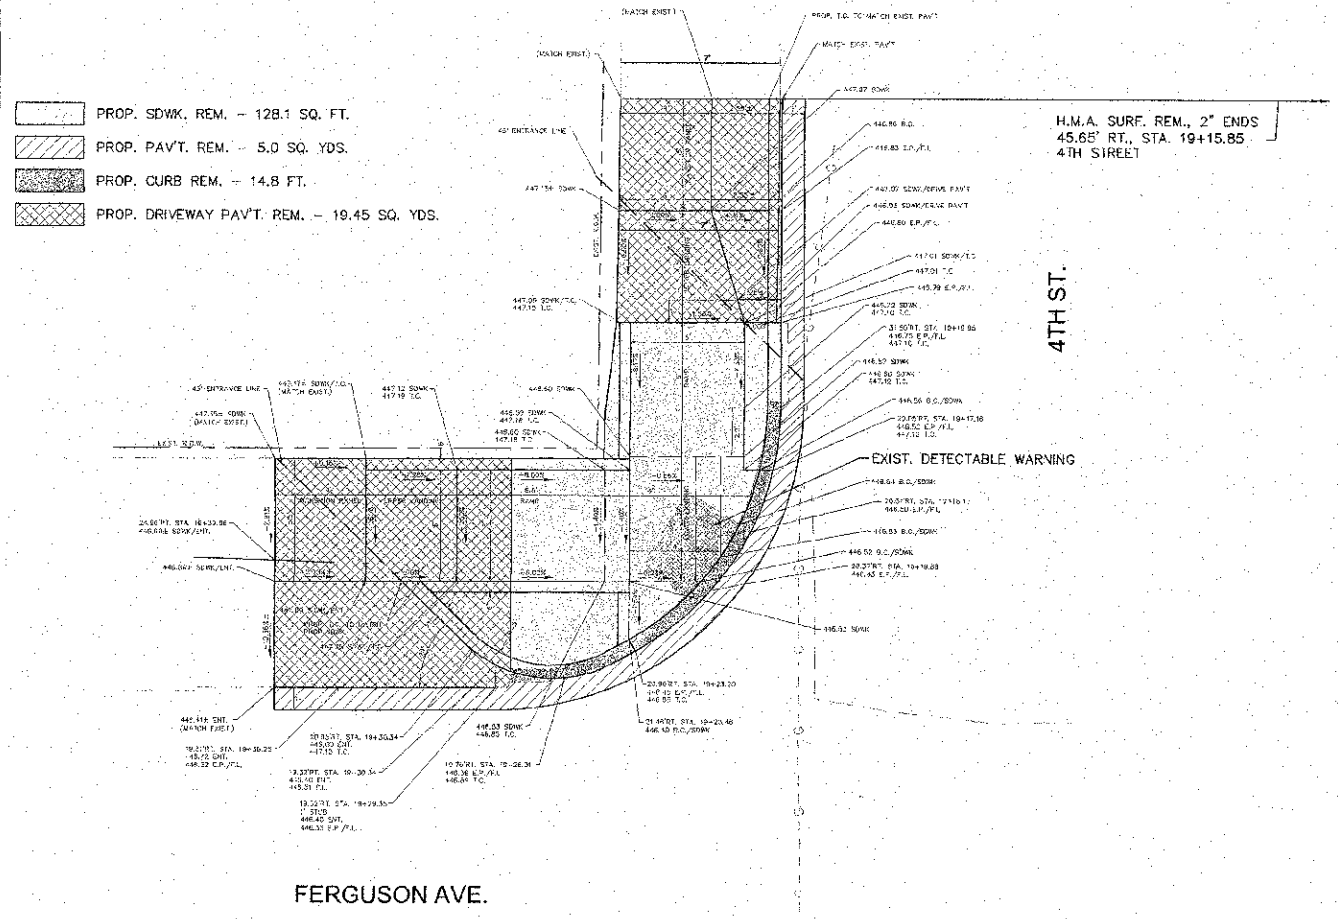

4TH ST. NW. QUAD

4TH ST. NE. QUAD

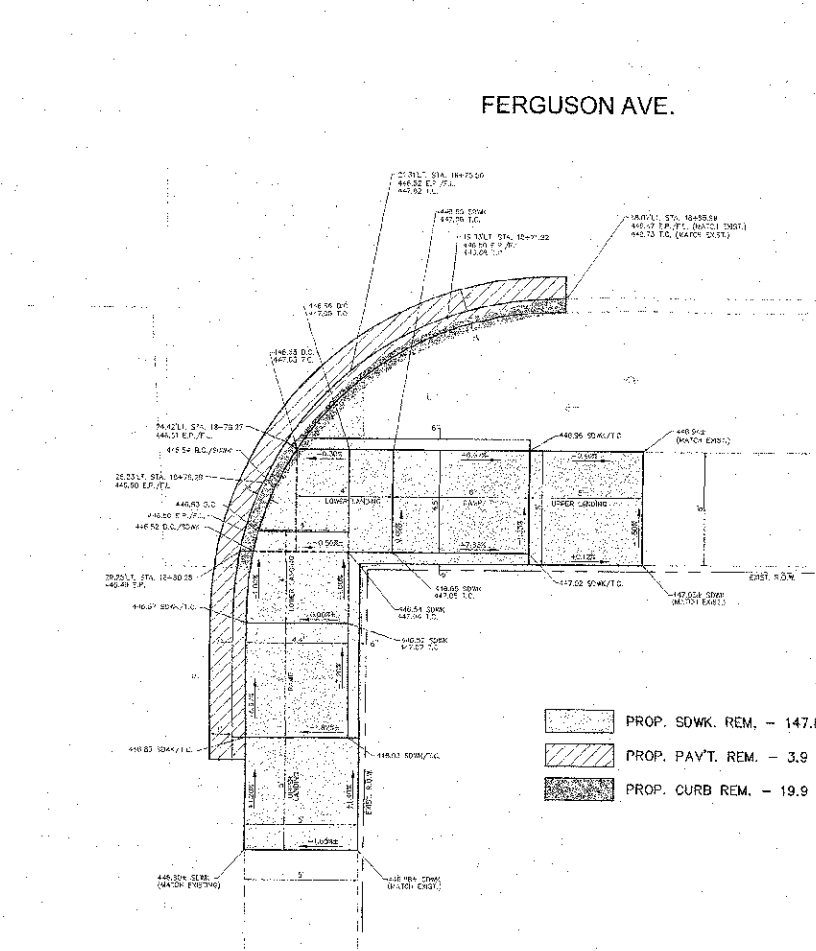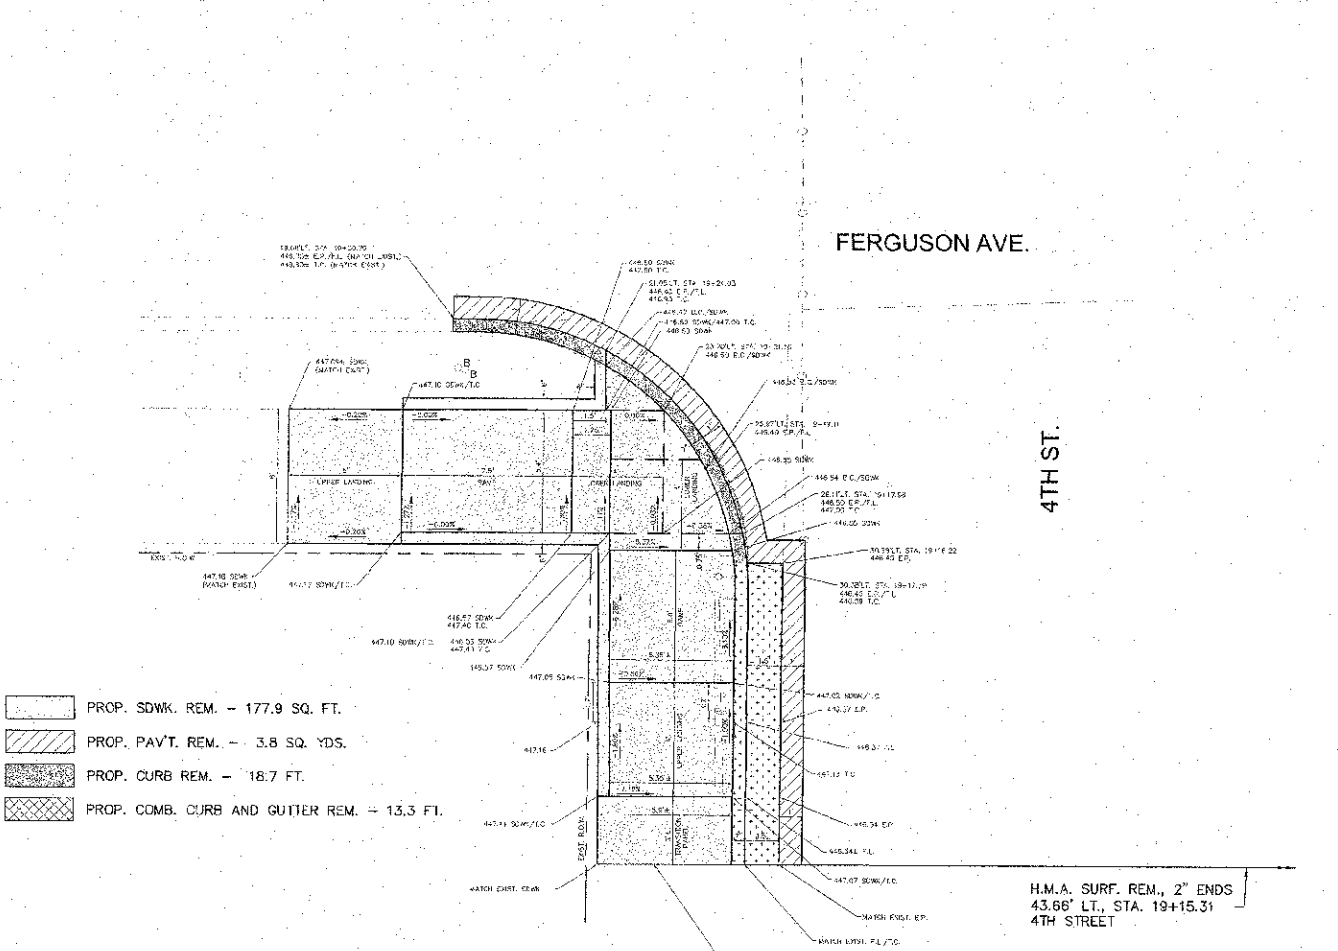

4TH ST. SW. QUAD

4TH ST. SE. QUAD

REVISIONS

SMS ENGINEERS
 Sheppard, Morgan & Schwaab, Inc.
 CONSULTING ENGINEERS AND LAND SURVEYORS
 215 Market Street, P.O. Box E, Alton, IL 62002, 618463-0722, E-mail: sms@smsengineers.com
 10 Central Expressway, Suite 3, Granite City, IL 62040, 618371-4700, E-mail: mss@smsengineers.com
 DESIGN FIRM # 184-000992

CITY OF WOOD RIVER, ILLINOIS
 FERGUSON AVENUE RESURFACING
 SECTION 10-00047-02-R5
 REMOVAL PLAN

DWG. NO.	10-00047-02-R5
PROJECT	FERGUSON AVENUE RESURFACING
DATE	APRIL 2013
SCALE	1" = 4'
SHEET	15 OF 45

S:\Land Projects\WOOD RIVER\15-48844\FERGUSON-C RAMP\REMOVAL FERGUSON 4TH.dwg, 4/15/2013 8:37:22 AM, jman, 14