


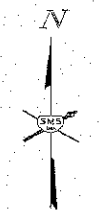
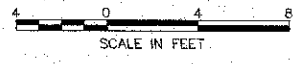
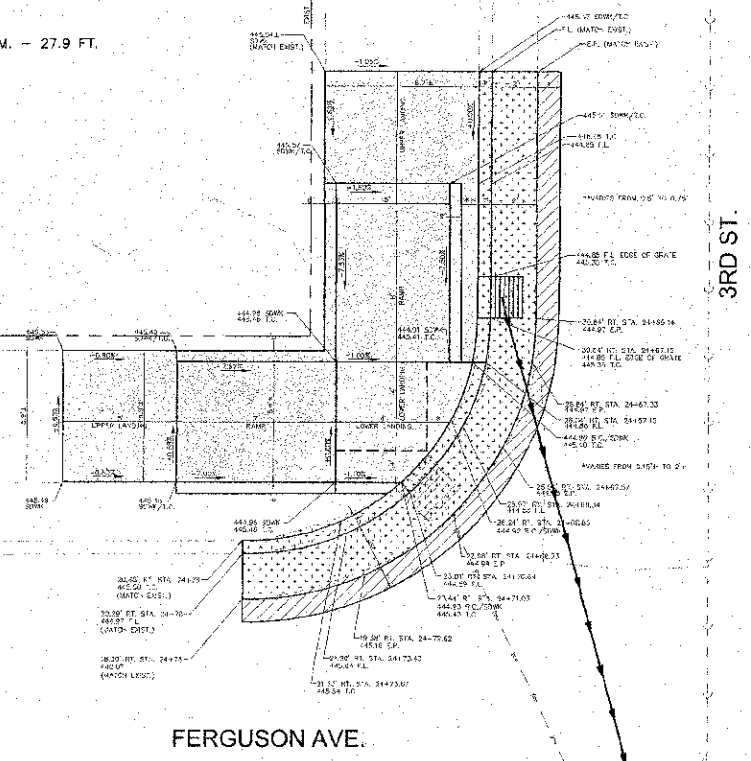







F.A.H. RTE.	SECTION	COUNTY	TOTAL SHEETS	SHEET NO.
8971	10-00047-02-RS	MADISON	45	16


CONTRACT NO. 97526

-  PROP. SDWK. REM. - 165.4 SQ. FT.
-  PROP. PAVT. REM. - 3.6 SQ. YDS.
-  PROP. COMB. CURB AND GUTTER REM. - 27.9 FT.




H.M.A. SURF. REM., 2" ENDS
44.33' RT. STA. 24+35.63
3RD STREET

-  PROP. SDWK. REM. - 78.6 SQ. FT.
-  PROP. PAVT. REM. - 4.8 SQ. YDS.
-  PROP. CURB REM. - 22.3 FT.
-  PROP. COMB. CURB AND GUTTER REM. - 13.9 FT.
-  PROP. DRIVEWAY PAVT. REM. - 17.4 SQ. YDS.

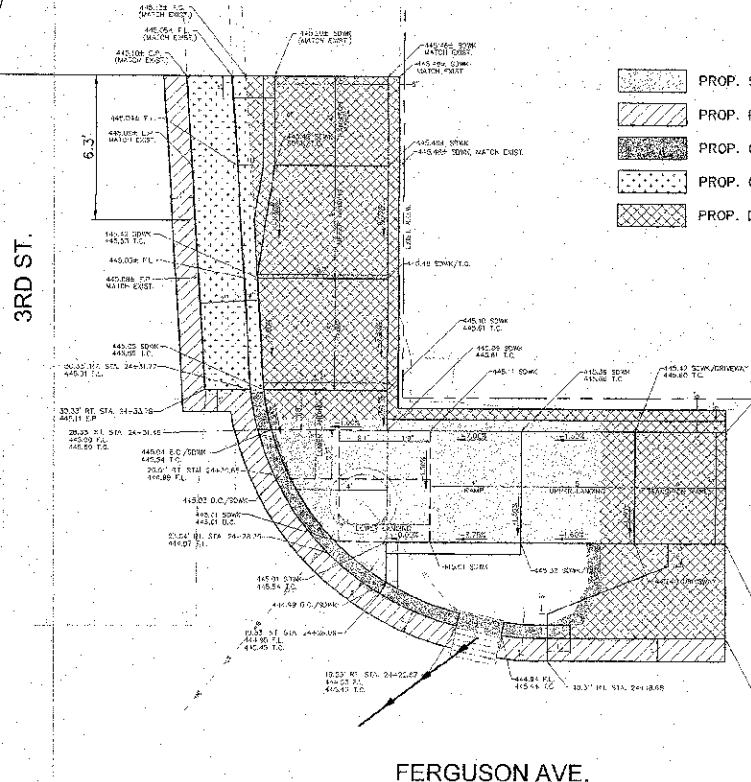


 


3RD ST. NW. QUAD

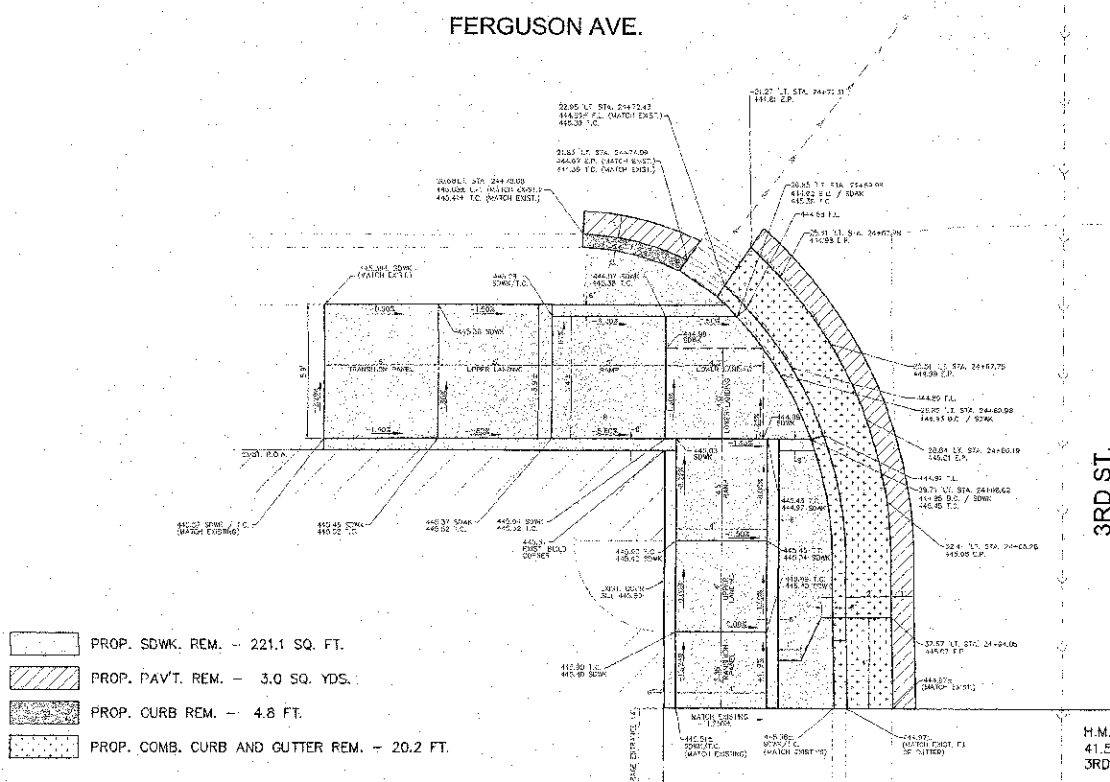



3RD ST. NE. QUAD




3RD ST. SW. QUAD

-  PROP. SDWK. REM. - 221.1 SQ. FT.
-  PROP. PAVT. REM. - 3.0 SQ. YDS.
-  PROP. CURB REM. - 4.8 FT.
-  PROP. COMB. CURB AND GUTTER REM. - 20.2 FT.

 H.M.A. SURF. REM., 2" ENDS
41.57' LT. STA. 24+63.99
3RD STREET

-  PROP. SDWK. REM. - 214.8 SQ. FT.
-  PROP. PAVT. REM. - 5.4 SQ. YDS.
-  PROP. CURB REM. - 23.5 FT.
-  PROP. COMB. CURB AND GUTTER REM. - 10.7 FT.

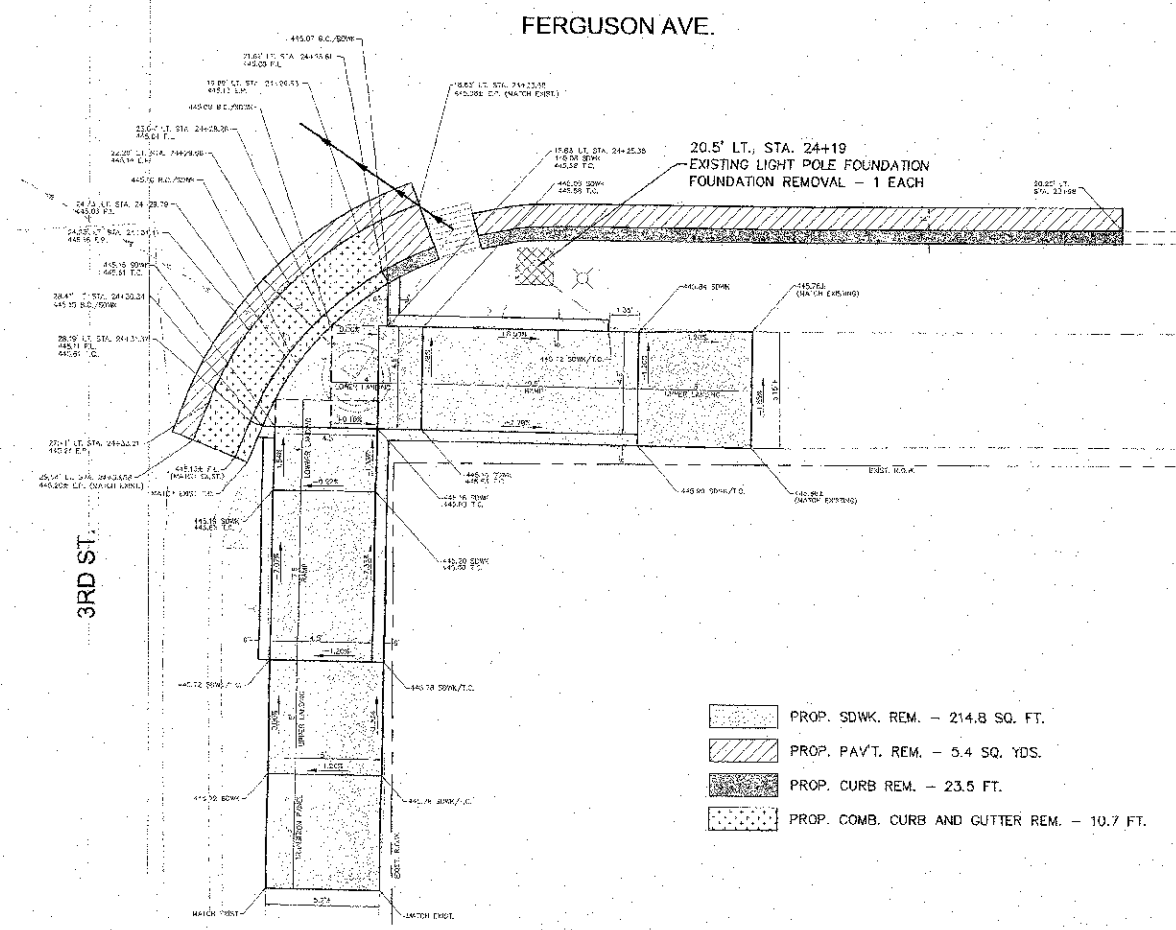

3RD ST. SE. QUAD

REVISIONS

SMS Sheppard, Morgan & Schwaab, Inc.
CONSULTING ENGINEERS AND LAND SURVEYORS
315 Market Street, P.O. Box E, Alton, IL 62902 618/482-9155 E-mail: info@smseng.com
10 Capital Industrial Drive, Suite 2, Granite City, IL 62040 618/877-2300 E-mail: info@smseng.com
DESIGN FIRM # 184-000592

CITY OF WOOD RIVER, ILLINOIS
FERGUSON AVENUE RESURFACING
SECTION 10-00047-02-RS
REMOVAL PLAN

DWG. NO.	10-00047-02-RS
REF. BK. PG.	
JOB NO.	488044
DSN. BY:	LDA
DWN. BY:	CAD
CHK. BY:	LDA
DATE:	APRIL, 2013

SCALE: 1" = 4'
SHEET 16 OF 45

S:\Land Projects\WOOD RIVER PS (188044)\FERGUSON\HC RAMP\STAGING\REMOVAL FERGUSON 3RD.dwg, 4/15/2013 8:38:05 AM, jman, 14