
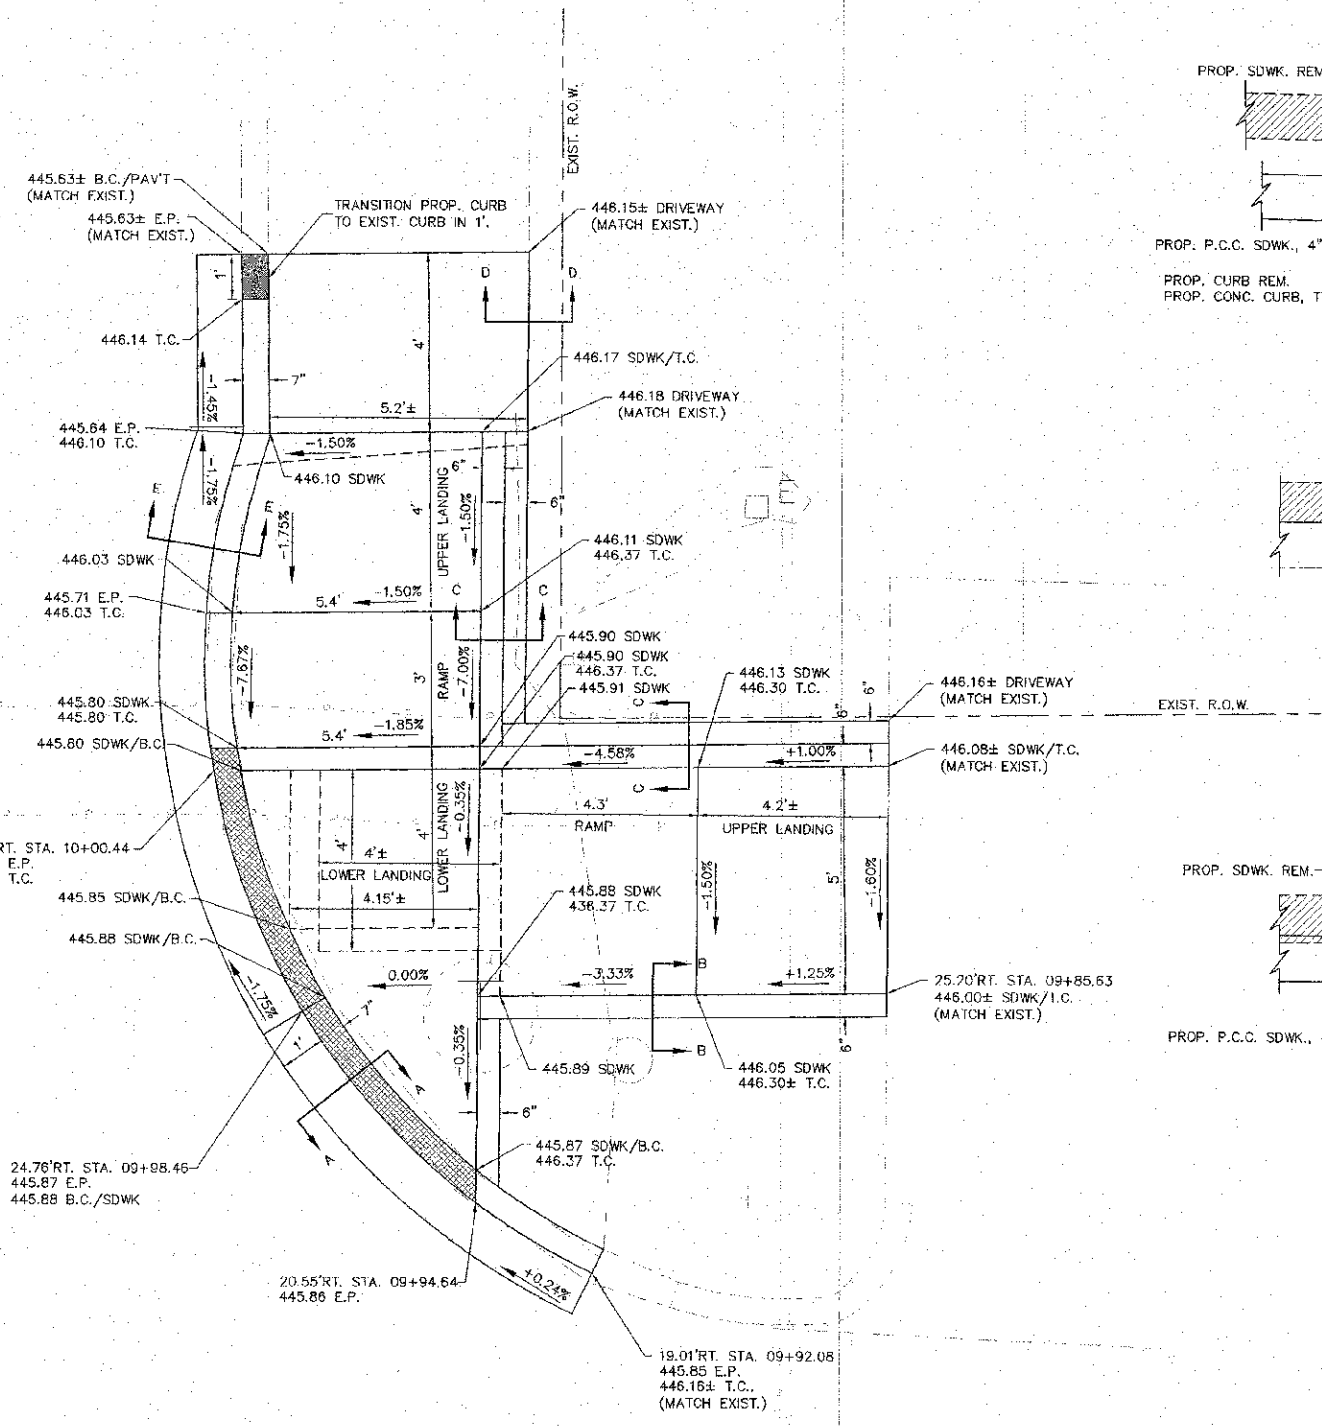
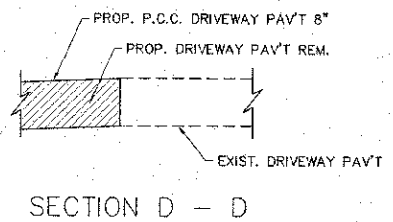
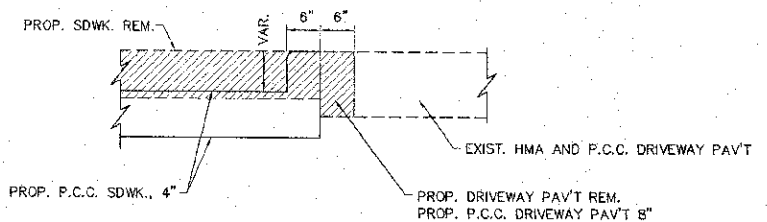
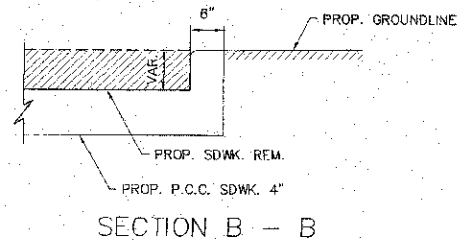
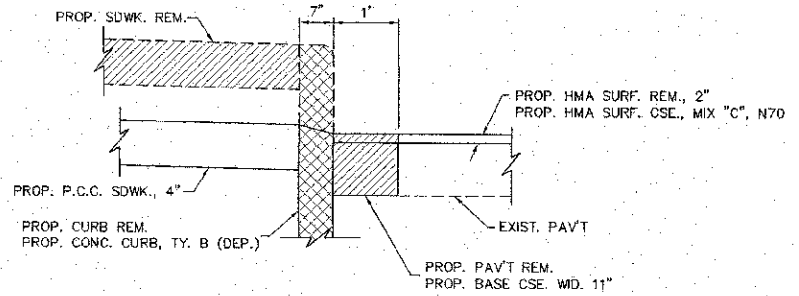


F.A.U. SECTION	COUNTY	TOTAL SHEETS	SHEET NO.
8971 10-00047-02-RS	MADISON	45	20
CONTRACT NO. 97526			

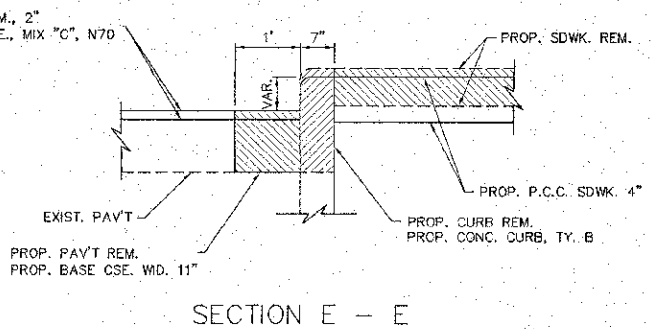

FERGUSON AVE.

6TH ST.

SEE PLAN SHEET FOR LOCATION OF DETECTABLE WARNING

REVISIONS

SMS Sheppard, Morgan & Schwaab, Inc.  
CONSULTING ENGINEERS AND LAND SURVEYORS  
ENGINEERS

1900 North 30th St., P.O. Box 5, Alton, IL 62002, 618/462-2790, Email: mail@smsengineers.com  
1900 Central Expressway, Suite 3, Geneva, NY 14456, 716/791-0200, Email: me@smsengineers.com  
DESIGN FIRM # 184-000992

CITY OF WOOD RIVER, ILLINOIS  
FERGUSON AVENUE RESURFACING  
SECTION 10-00047-02-RS  
INTERSECTION DETAILS

DWG. NO.	10-00047-02-RS
INT. DET. FERGUSON 6TH.DWG.	
REF. BK. PG.	
JOB NO.	488041
DSN. BY.	LDA
DWN. BY.	CAD
CHK. BY.	LDA
DATE:	APRIL, 2013
SCALE:	NOT TO SCALE
SHEET	20 OF 45

6TH ST. NE. QUAD

S:\and\Projects\WOOD RIVER\_05\_488041\FERGUSON F.C. RAMPS\DWG\INT DET FERGUSON 6TH.dwg, 4/15/2013 8:46:09 AM, jman, 12