
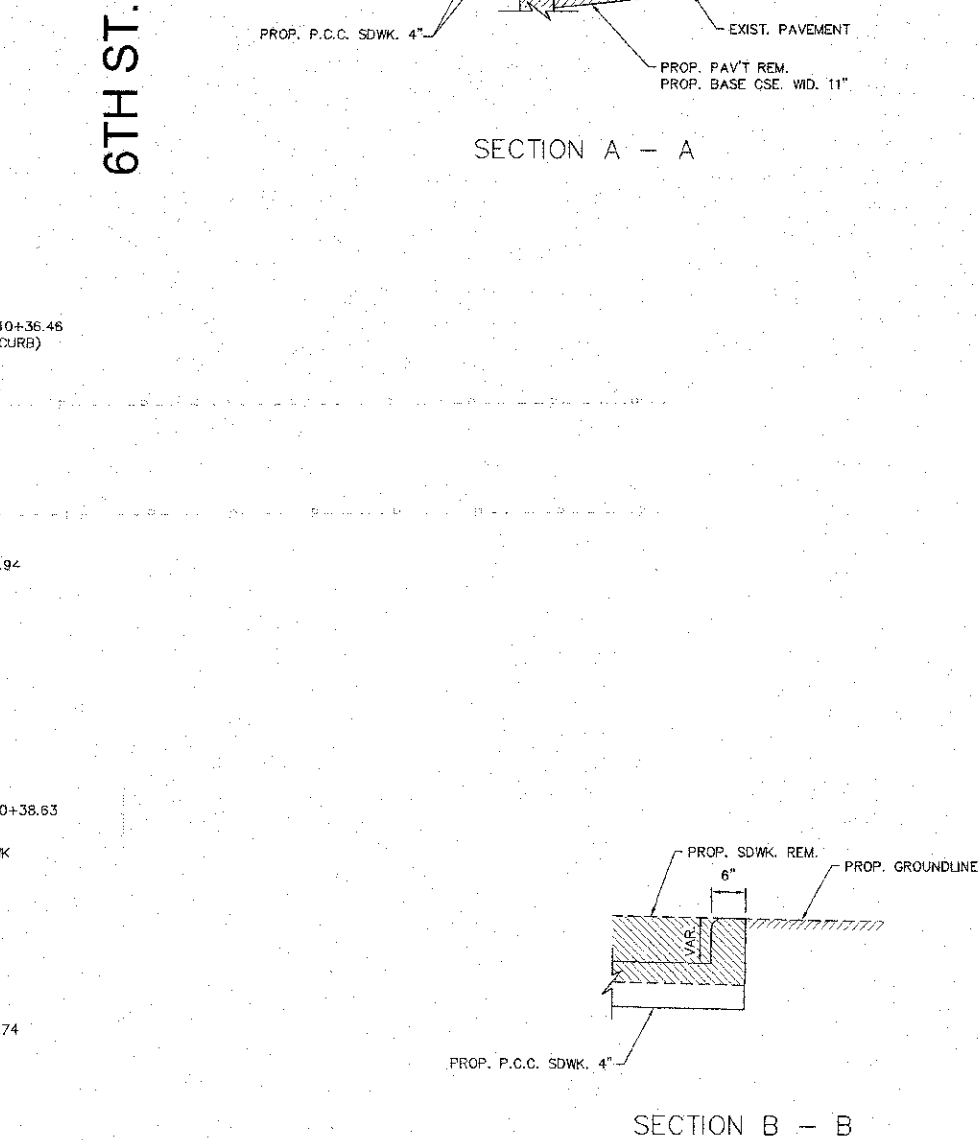
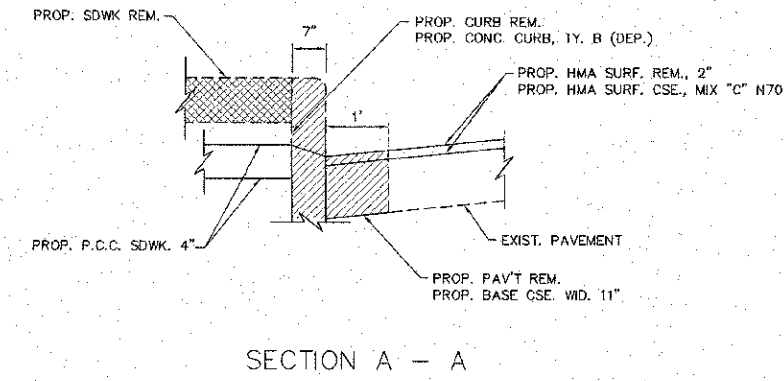


F.A.U. RTE.	SECTION	COUNTY	TOTAL SHEETS	SHEET NO.
B971	10-00047-02-RS	MADISON	45	22

CONTRACT NO. 97526

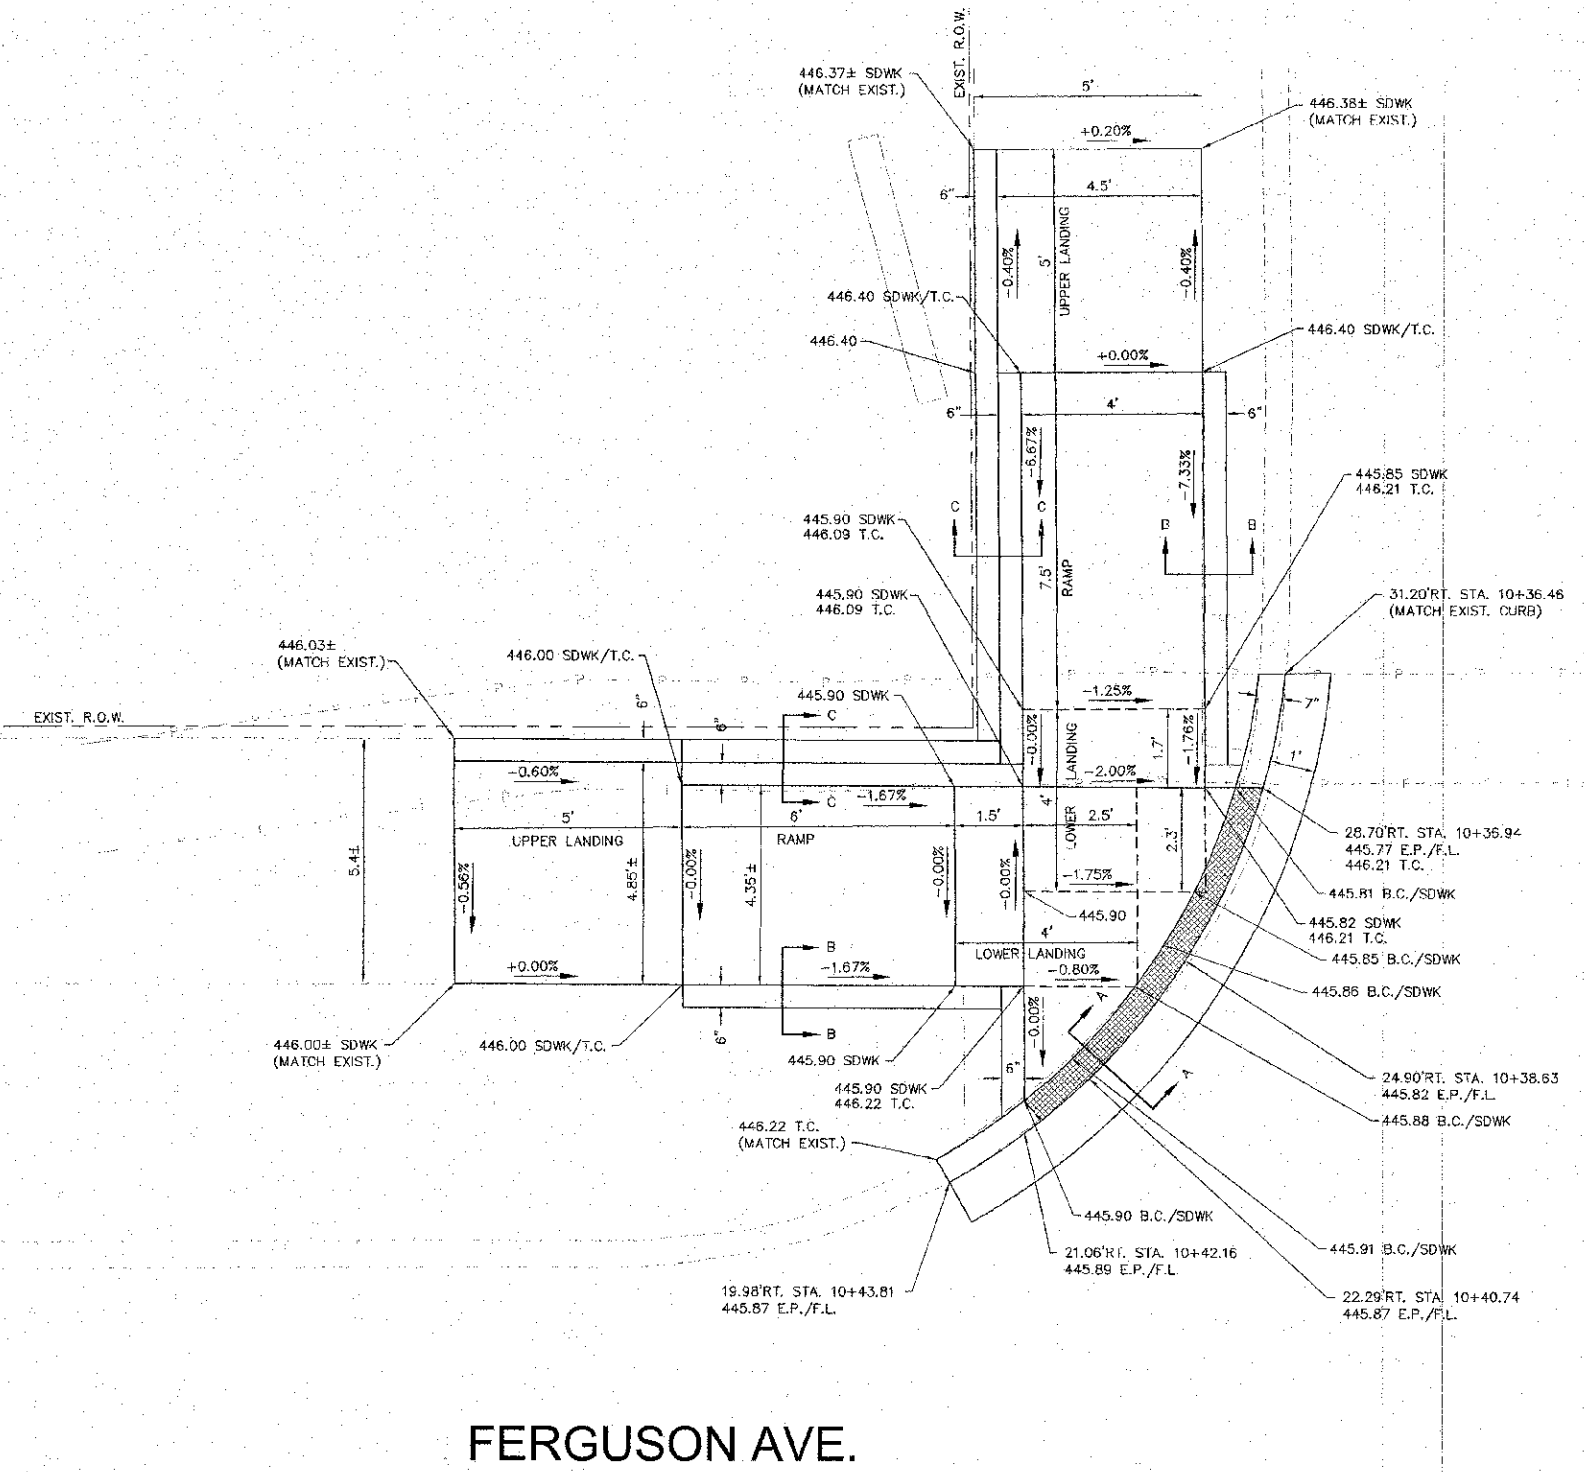

FERGUSON AVE.

6TH ST.

SEE PLAN SHEET FOR LOCATION OF DETECTABLE WARNING

REVISIONS

SMS Sheppard, Morgan & Schwaab, Inc.
 CONSULTING ENGINEERS AND LAND SURVEYORS
 215 Market Street, P.O. Box E, Alton, IL 62002, 618-462-2955. E-mail: info@smseng.com
 80 Central Industrial Drive, Suite 3, Granite City, IL 62040, 618-977-2070. E-mail: info@smseng.com
 DESIGN FIRM # 184-006992

CITY OF WOOD RIVER, ILLINOIS
 FERGUSON AVENUE RESURFACING
 SECTION 10-00047-02-RS
 INTERSECTION DETAILS

DWG. NO.	10-00047-02-RS
REF. BK. PG.	NT DET FERGUSON 6TH.DWG
JOB NO.	488044
DSN. BY:	LDA
DWN. BY:	CAD
CHK. BY:	LDA
DATE:	APRIL, 2013

S:\Land Projects\WOOD RIVER P25 (488044)\FERGUSON_HC RAMPS\dwg\INT DET FERGUSON 6TH.DWG: 4/15/2013 8:48:38 AM jfman, LZ