


S:\and Project\WOOD RIVER PS (488044) FERGUSON HC RAMPS.dwg:INT DET FERGUSON 6TH.DWG, 4/13/2013 1:49:38 A.M., jman, 12

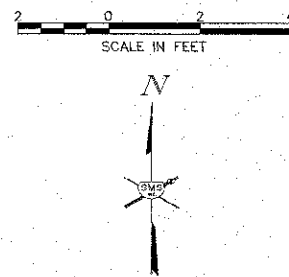

FERGUSON AVE.

19.72' LT., STA. 10+44.45
445.78± E.P./F.L. (MATCH EXIST.)
446.01± T.C. (MATCH EXIST.)

20.67' LT., STA. 10+42.75
445.80 E.P.
445.84 B.C./SDWK.

446.04 T.C.
(MATCH EXIST.)

445.85 B.C./SDWK.
24.00' LT., STA. 10+38.82
445.85 E.P.

24.47' LT., STA. 10+52.89
446.19± SDWK. (MATCH EXIST.)

446.22 SDWK./T.C.

445.90 SDWK.
446.06 T.C.

445.87 B.C./SDWK.


PROP. SDWK. REM.
PROP. P.C.C. SDWK., 4"

PROP. HMA SURF. REM., 2"
PROP. HMA SURF. CSE., MIX "C", N70

PROP. CURB REM.
PROP. CONC. CURB, TY. B (DEP.)


EXIST. PAV'T
PROP. PAV'T REM.
PROP. BASE CSE. WID. 11"

SECTION A - A

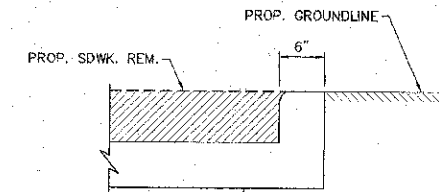


PROP. SDWK. REM.

SECTION D - D

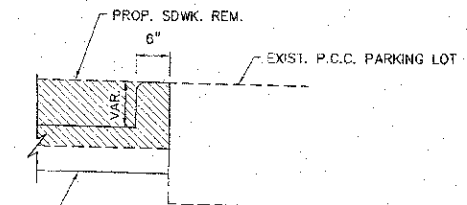

PROP. P.C.C. SDWK. 4"


SECTION E - E

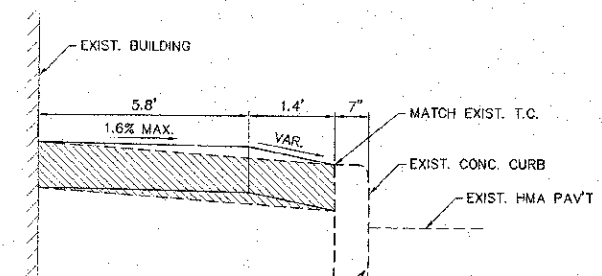

SECTION C - C

SEE PLAN SHEET
FOR LOCATION OF
DETECTABLE WARNING

6TH ST. SW. QUAD

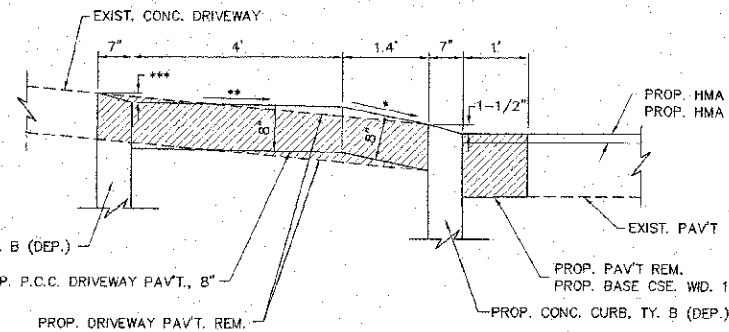

SECTION B - B

* VARIES 0% TO 10%
** VARIES 1.5% TO 1.6%
*** VARIES 2.04" TO 3.84"

MATCH EXIST.

MATCH EXIST.

MATCH EXIST. SDWK.

MATCH EXIST. T.C.

REVISIONS

SMS Sheppard, Morgan & Schwaab, Inc.
CONSULTING ENGINEERS AND LAND SURVEYORS
215 Market Street, P.O. Box E, Alton, IL 62002, 618462-9705 Email: mail@smsmfg.com
10 Central Industrial Drive, Suite 3, Central City, IL 62400 618777-8700 Email: mail@centralcity.com
DESIGN FIRM # 184-000992

CITY OF WOOD RIVER, ILLINOIS
FERGUSON AVENUE RESURFACING
SECTION 10-00047-02-RS
INTERSECTION DETAILS

DWG. NO.
UPWOOD RIVER 488044 FERGUSON HC RAMPS
INT DET FERGUSON 6TH.DWG
REF. BK. PG.
JOB NO. 488044
DRA. BY: LDA
DWG. BY: CAD
CHK. BY: LDA
DATE: APRIL, 2013

SCALE: NOT TO SCALE
SHEET 23 OF 45