

F.A.U. RTE.	SECTION	COUNTY	TOTAL SHEETS	SHEET NO.
8971	10-00047-02-RS	MADISON	45	30


CONTRACT NO. 97526

REVISIONS


SMS ENGINEERS
 Sheppard, Morgan & Schwaab, Inc.
 CONSULTING ENGINEERS AND LAND SURVEYORS
 215 Maple Street, P.O. Box E, Alton, IL 61810-0295 E-mail: mail@smsengineers.com
 10 Central Industrial Drive, Suite 3, Granite City, IL 62040-1100 61877-4760 E-mail: mail@smsengineers.com
 DESIGN FIRM # 184-000992

CITY OF WOOD RIVER, ILLINOIS
 FERGUSON AVENUE RESURFACING
 SECTION 10-00047-02-RS
 INTERSECTION DETAILS


DWG. NO.	10-00047-02-RS-030
INT. DET. FERGUSON 4TH ST.	
REF. DWG. NO.	10-00047-02-RS-010
JOB NO.	488044
DSN. BY:	LDA
DWN. BY:	CAD
CHK. BY:	LDA
DATE:	APRIL 2013
SCALE:	NOT TO SCALE
SHEET	30 OF 45

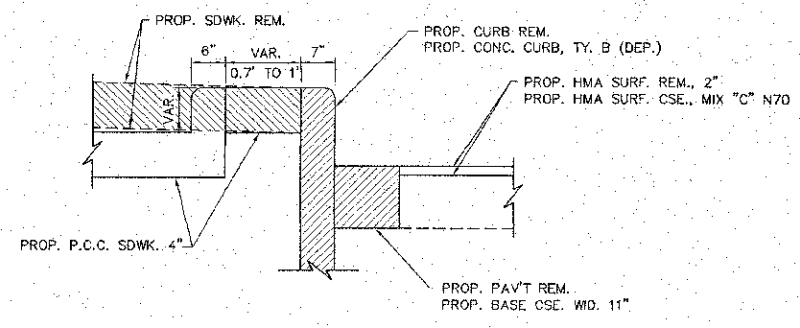


SECTION E - E

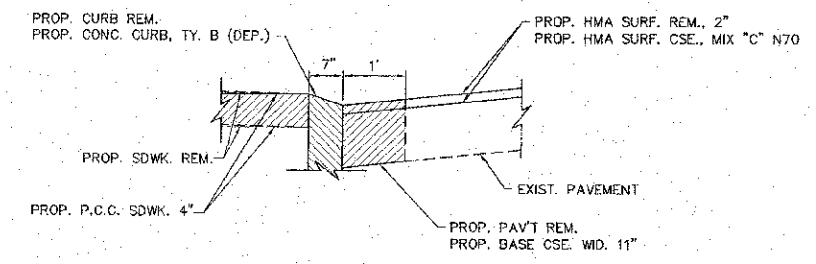


SECTION A - A

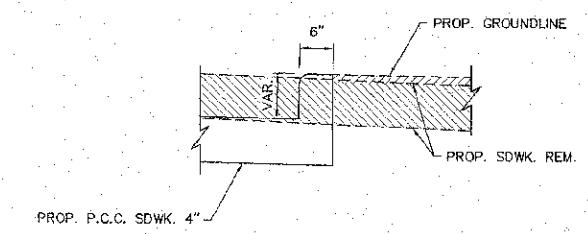


SECTION B - B

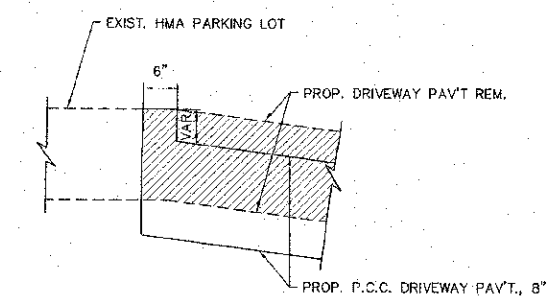


SECTION C - C

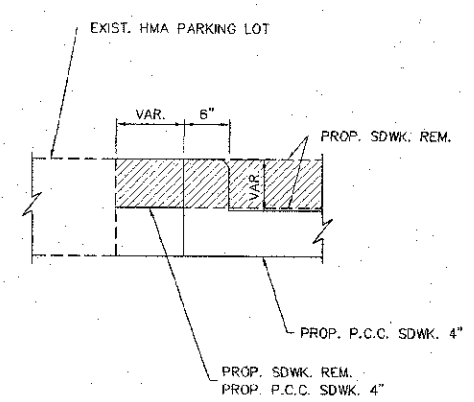

SECTION D - D

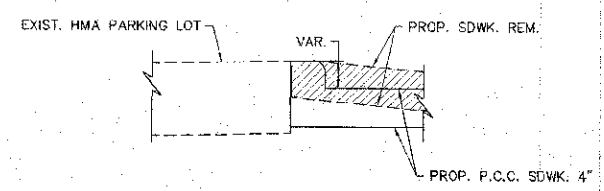

SECTION F - F

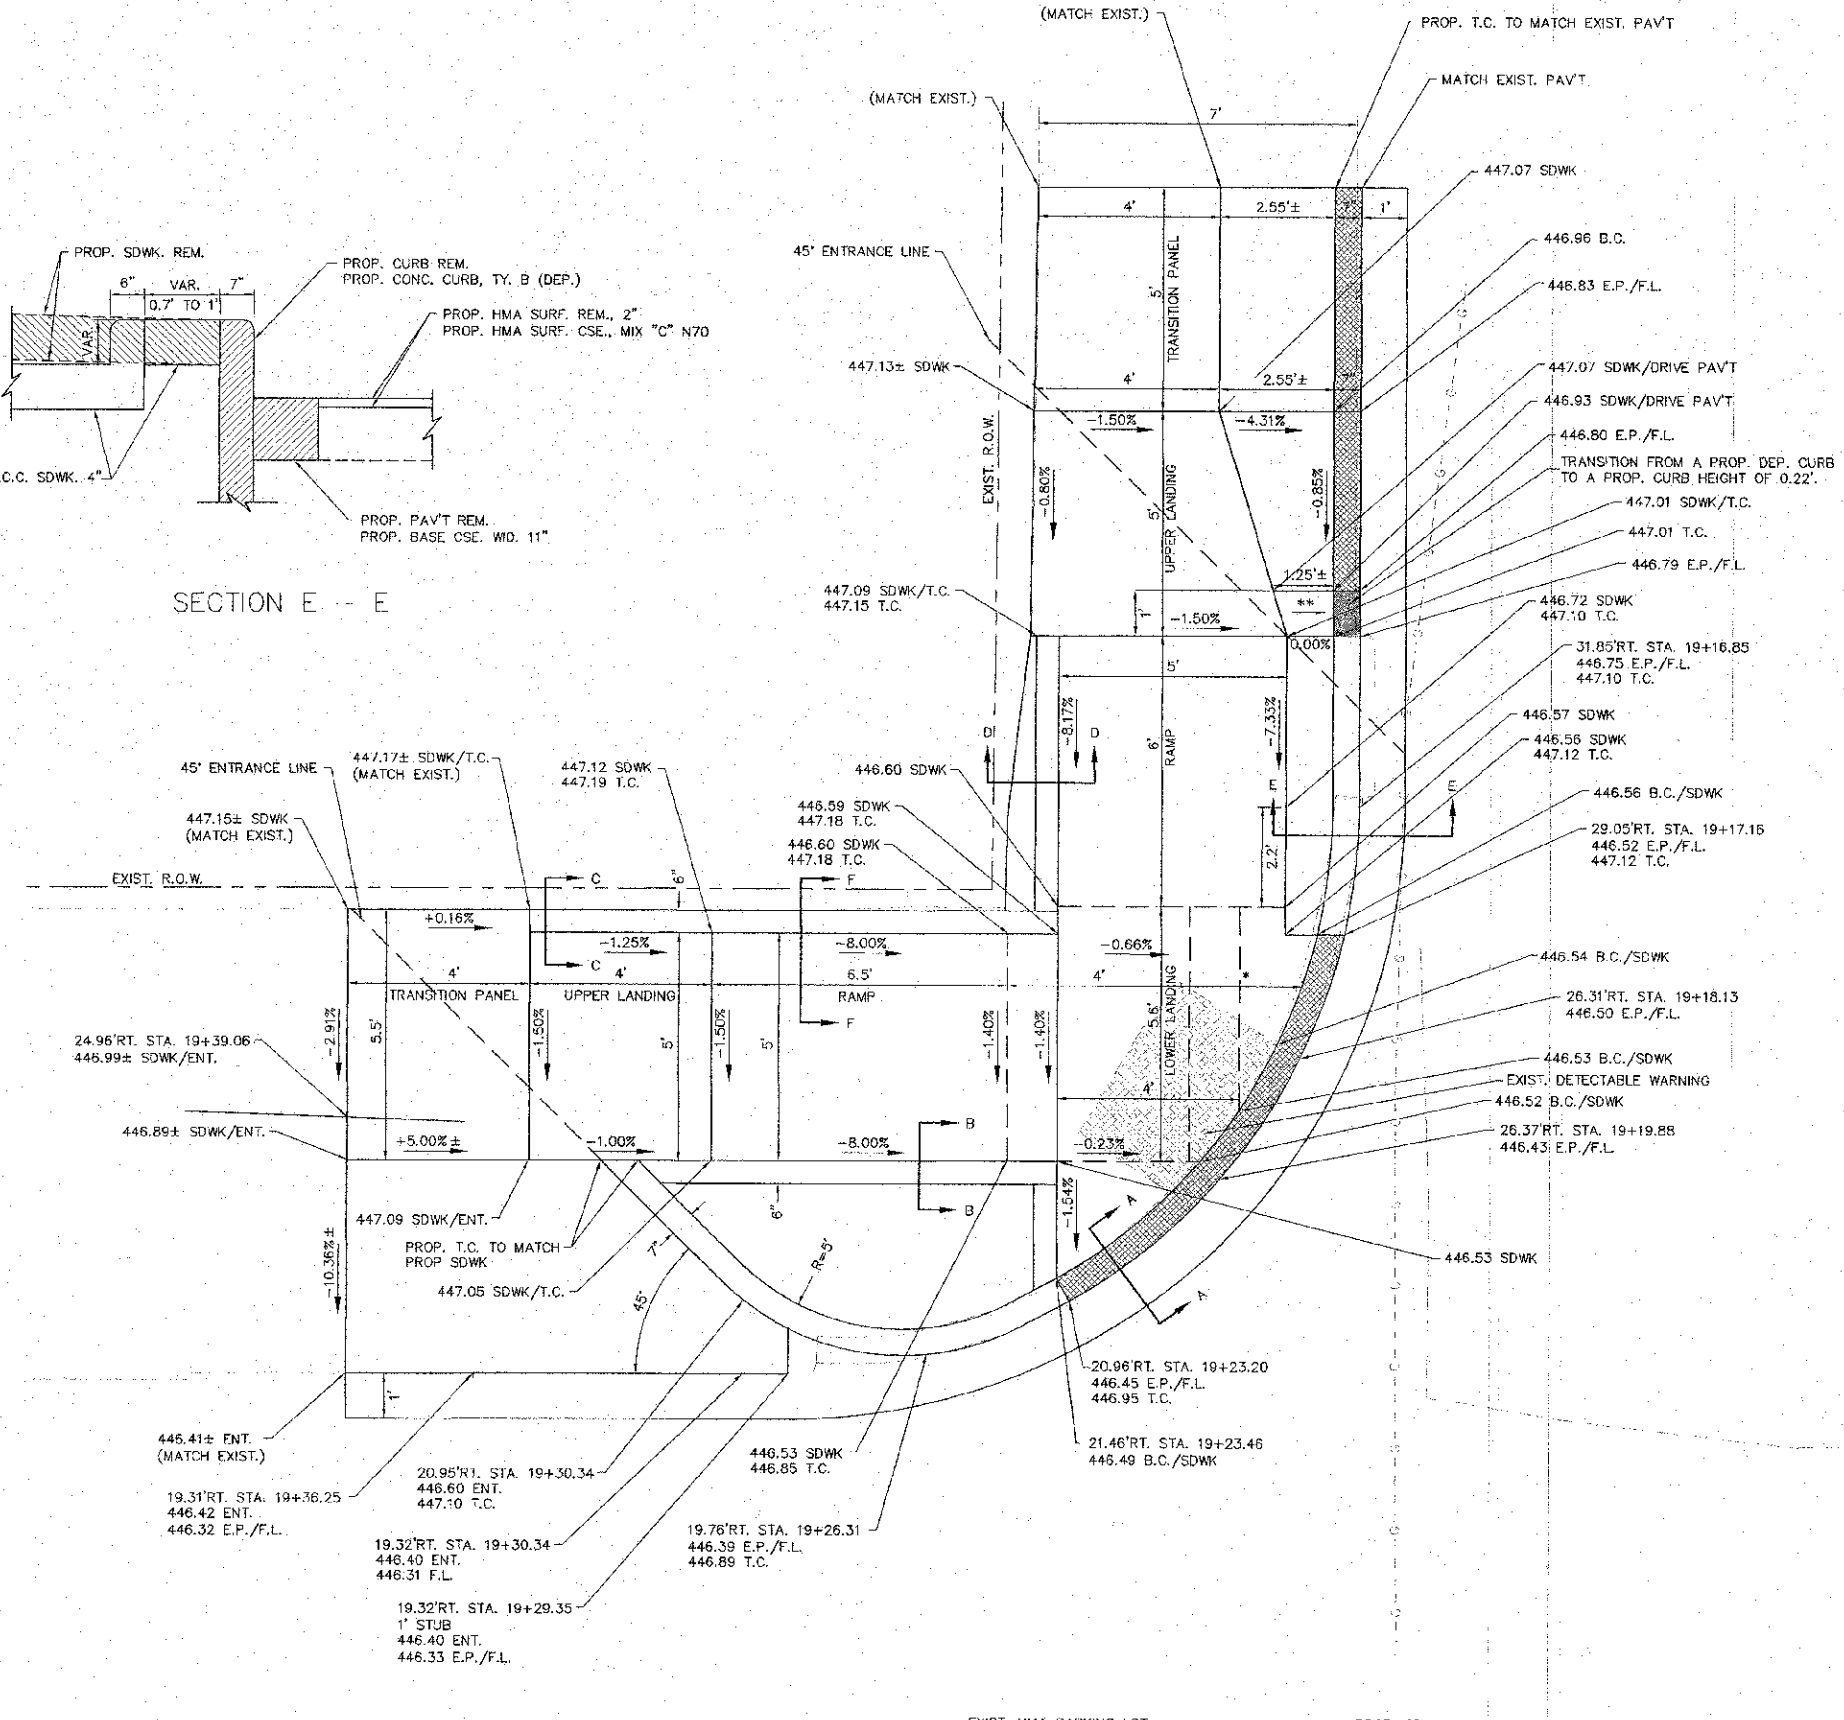

FERGUSON AVE.

4TH ST.

* VARIES 0" TO 2.8"
 ** SLOPE = 11.20%

SEE PLAN SHEET FOR LOCATION OF DETECTABLE WARNING

4TH ST. NW. QUAD