


F.A.U. RTE.	SECTION	COUNTY	TOTAL SHEETS	SHEET NO.
8971	10-00047-02-RS	MADISON	45	33


CONTRACT NO. 97526

FERGUSON AVE.


3RD ST.

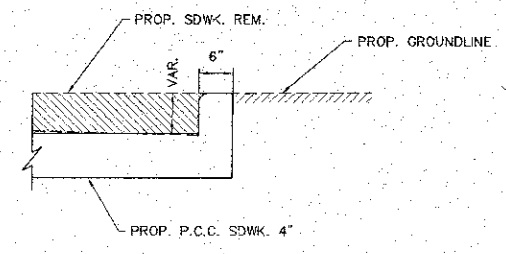



SECTION B - B

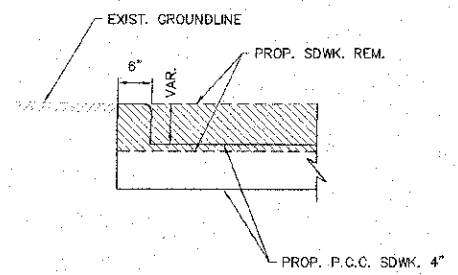

SECTION C - C

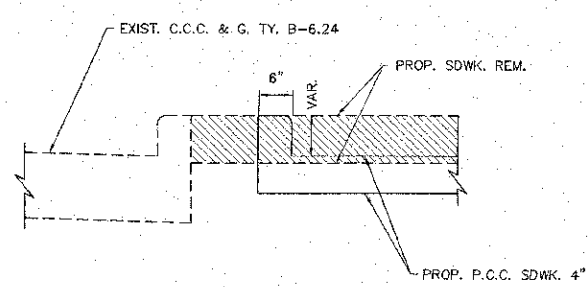

SECTION D - D

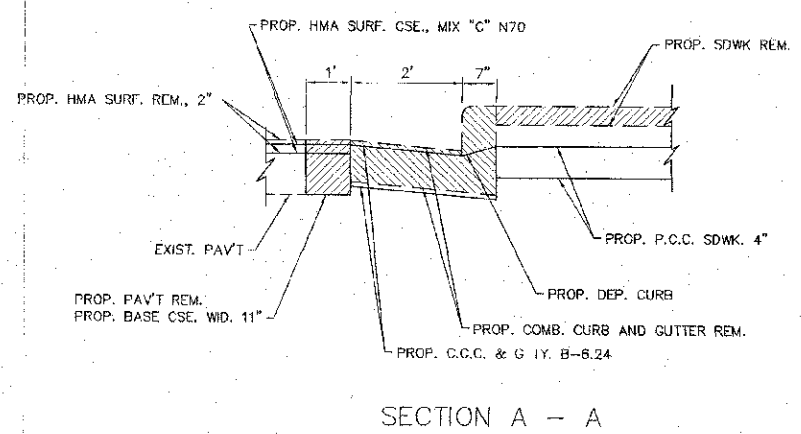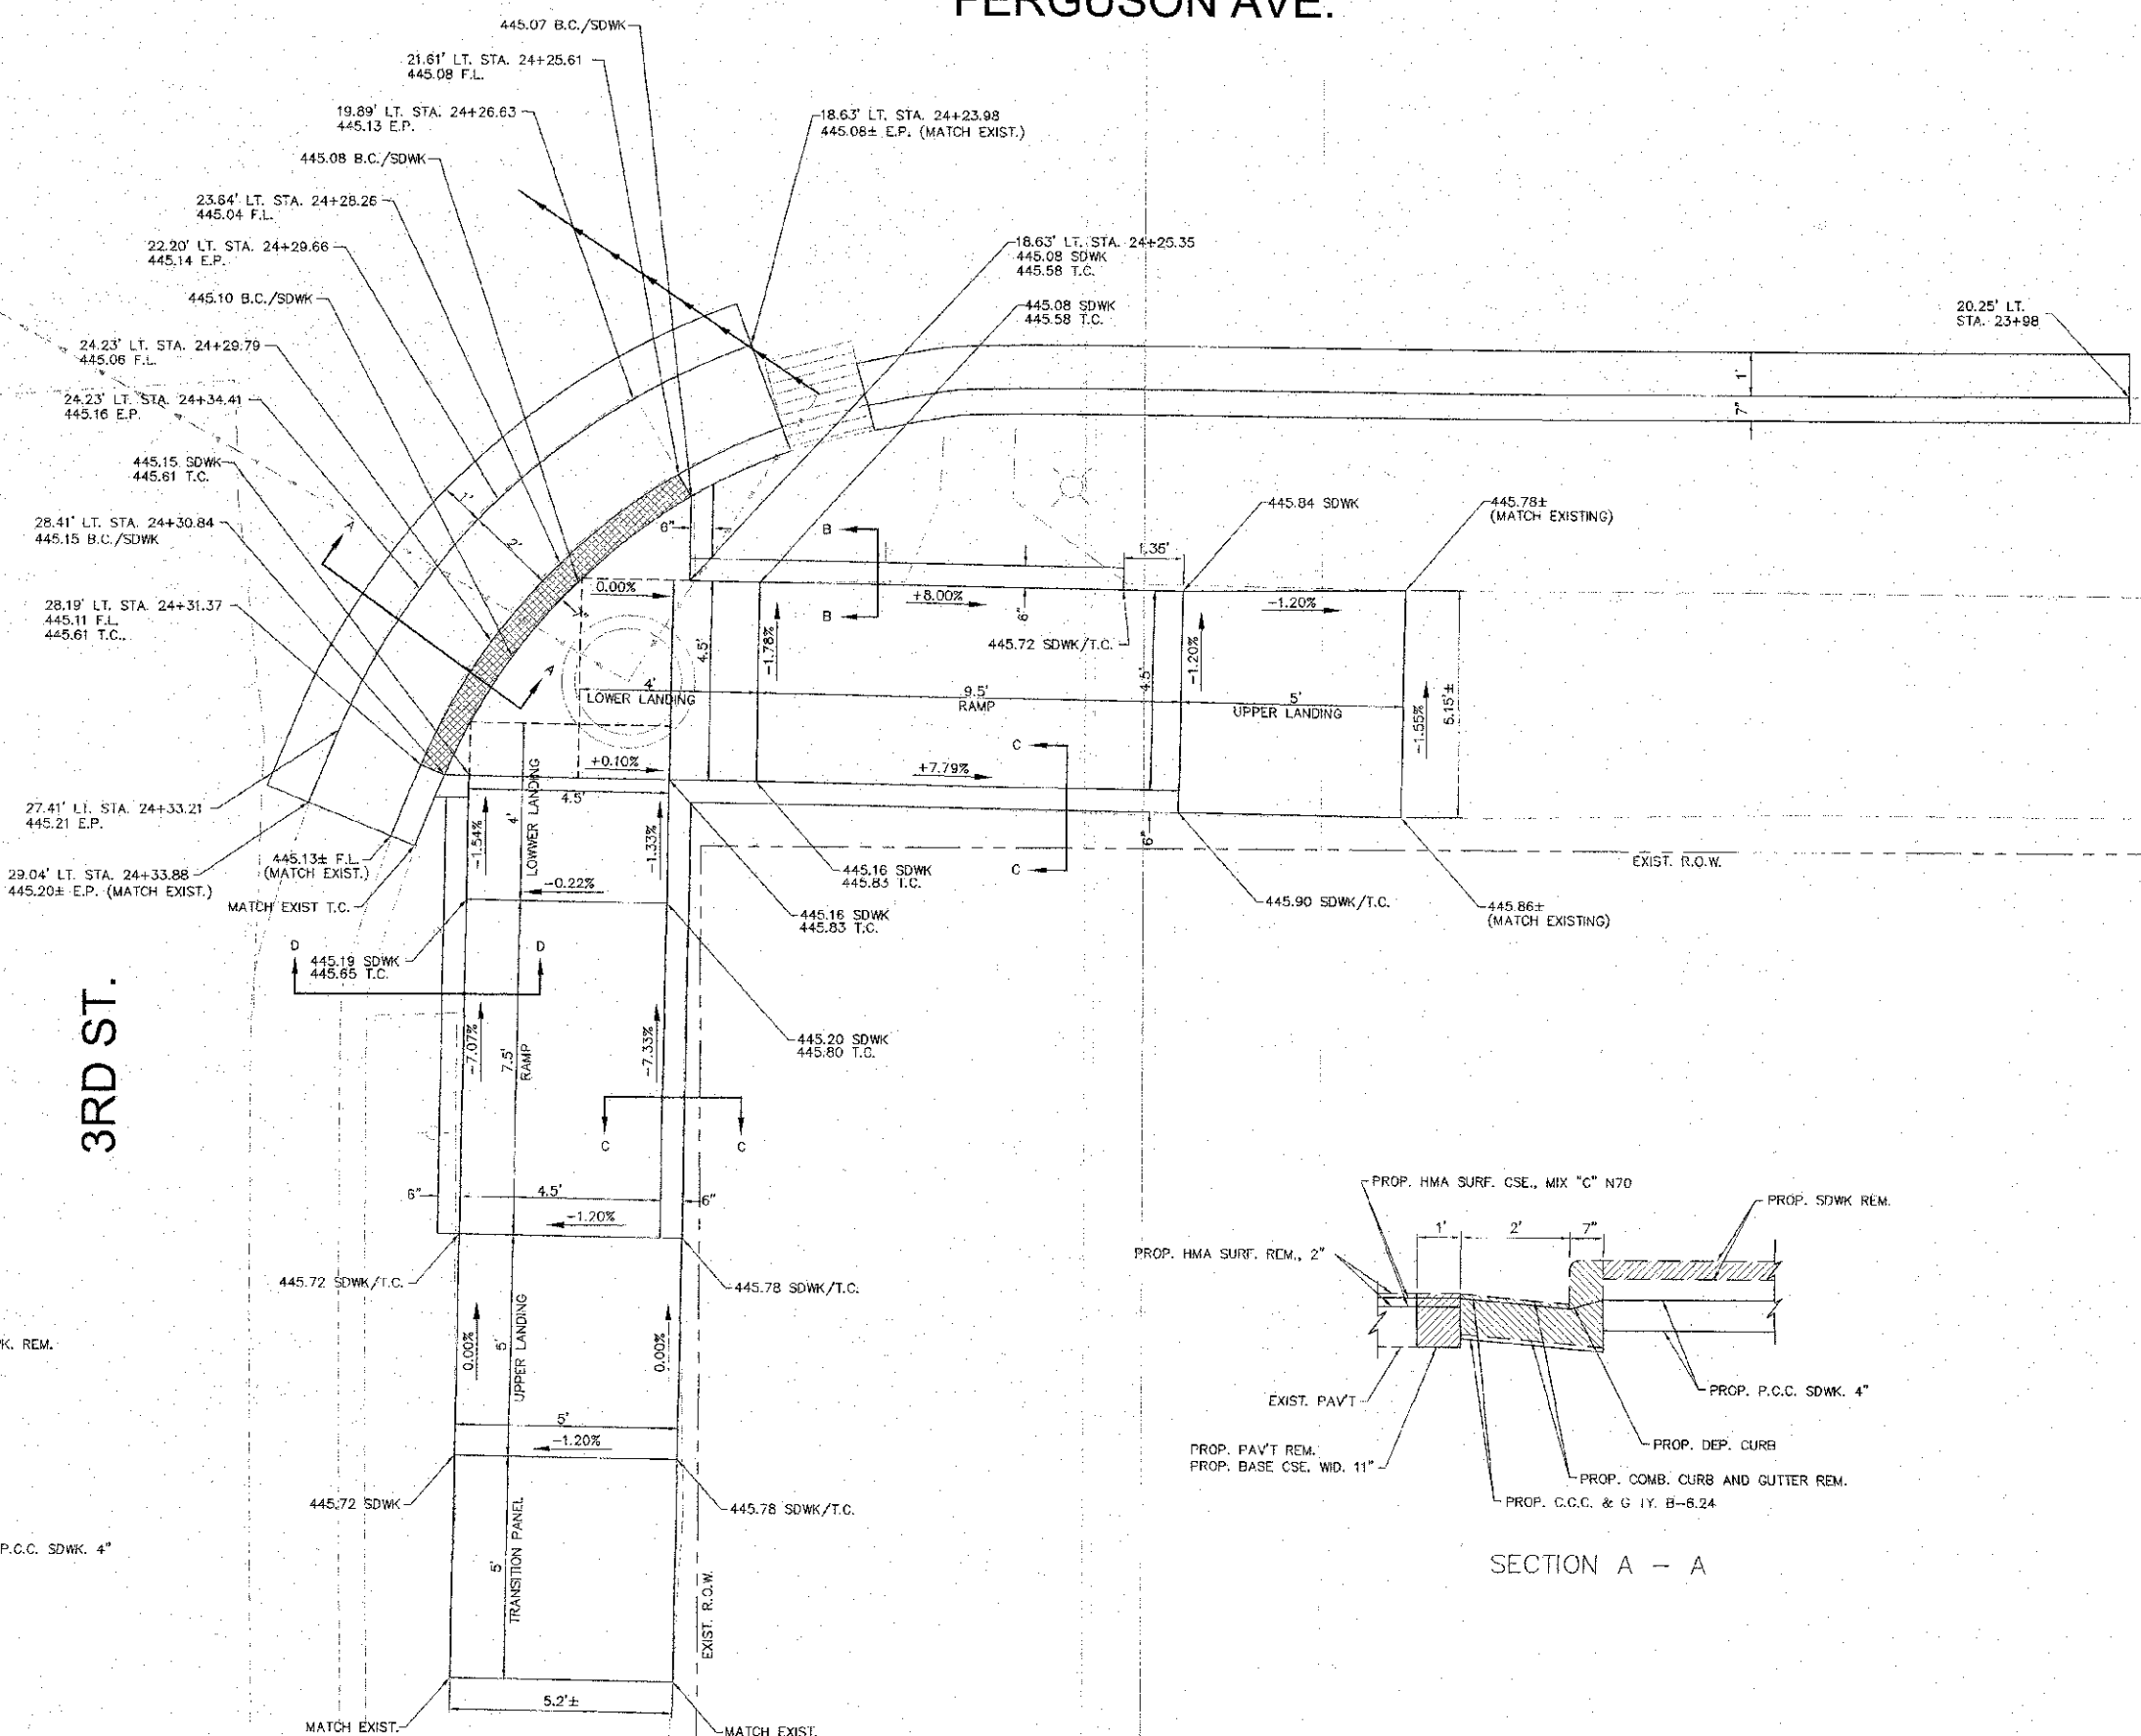

SECTION A - A

SEE PLAN SHEET FOR LOCATION OF DETECTABLE WARNING

3RD ST. SE. QUAD

REVISIONS

SMS ENGINEERS
Sheppard, Morgan & Schwab, Inc.
 CONSULTING ENGINEERS AND LAND SURVEYORS
 245 Markham Street, P.O. Box E, Alton, IL 62802, 618-462-6185, Fax: 618-462-6186
 10 Central Expressway, Suite 3, Geneva, NY 14456, 518-787-8200, Fax: 518-787-8200
 DESIGN FIRM # 184-000992

CITY OF WOOD RIVER, ILLINOIS
 FERGUSON AVENUE RESURFACING
 SECTION 10-00047-02-RS
 INTERSECTION DETAILS

DWG. NO.	10-00047-02-RS
PROJECT	FERGUSON AVENUE RESURFACING
DATE	APRIL, 2013
SCALE	1" = 2'
SHEET	33 OF 45

S:\Land Projects\WOOD RIVER PS (48804) FERGUSON HC RAMP\DWG\INT DET FERGUSON 3RD.dwg, 9/15/2013 9:06:53 AM, Jman, 12