

F.A.U. RTE.	SECTION	COUNTY	TOTAL SHEETS	SHEET NO.
8971	10-00047-02-RS	MADISON	45	38

CONTRACT NO. 97526




REVISIONS

SMS ENGINEERS
 SHEPPARD, MORGAN & SCHWAAB, INC.
 CONSULTING ENGINEERS AND LAND SURVEYORS
 215 Market Street, P.O. Box E, Alton, IL 62902 618-462-9755 E-mail: sms@smsengineers.com
 10 Central Industrial Drive, Suite 3, Granite City, IL 62040 618-977-4100 E-mail: mail@smsengr.com
 DESIGN FIRM # 184-000992

CITY OF WOOD RIVER, ILLINOIS
 FERGUSON AVENUE RESURFACING
 SECTION 10-00047-02-RS
 INTERSECTION DETAILS

DWG. NO.	10-00047-02-RS
INT. DET. FERGUSON 2ND.DWG	
REF. BK.	PC
LOG. NO.	488044
DSN. BY:	LDA
DWN. BY:	CAD
CHK. BY:	LDA
DATE:	APRIL, 2013


SCALE: NOT TO SCALE
 SHEET 38 OF 45

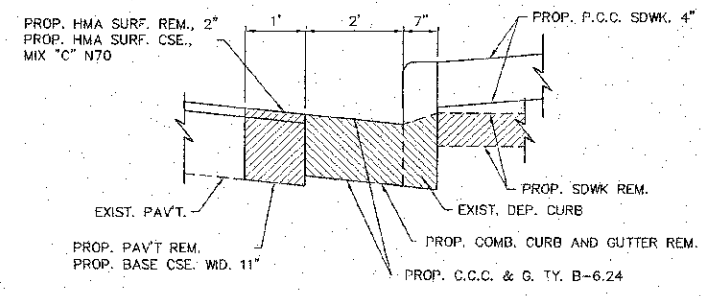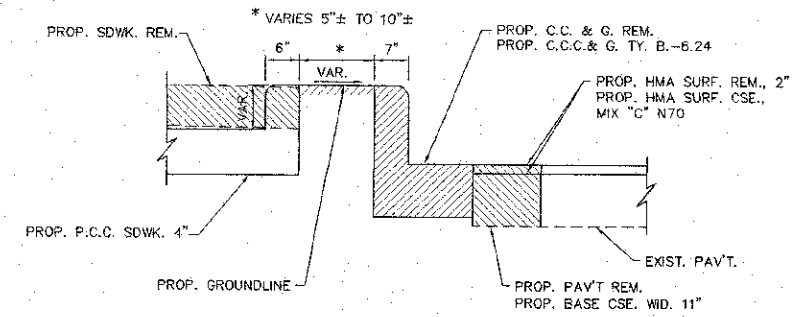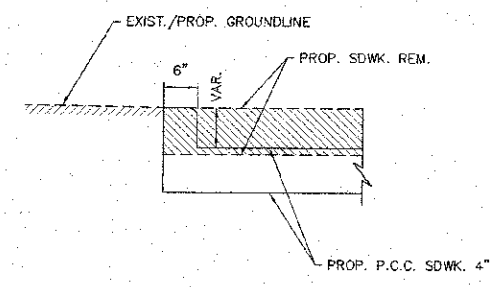

SECTION C - C


SECTION B - B

SECTION D - D

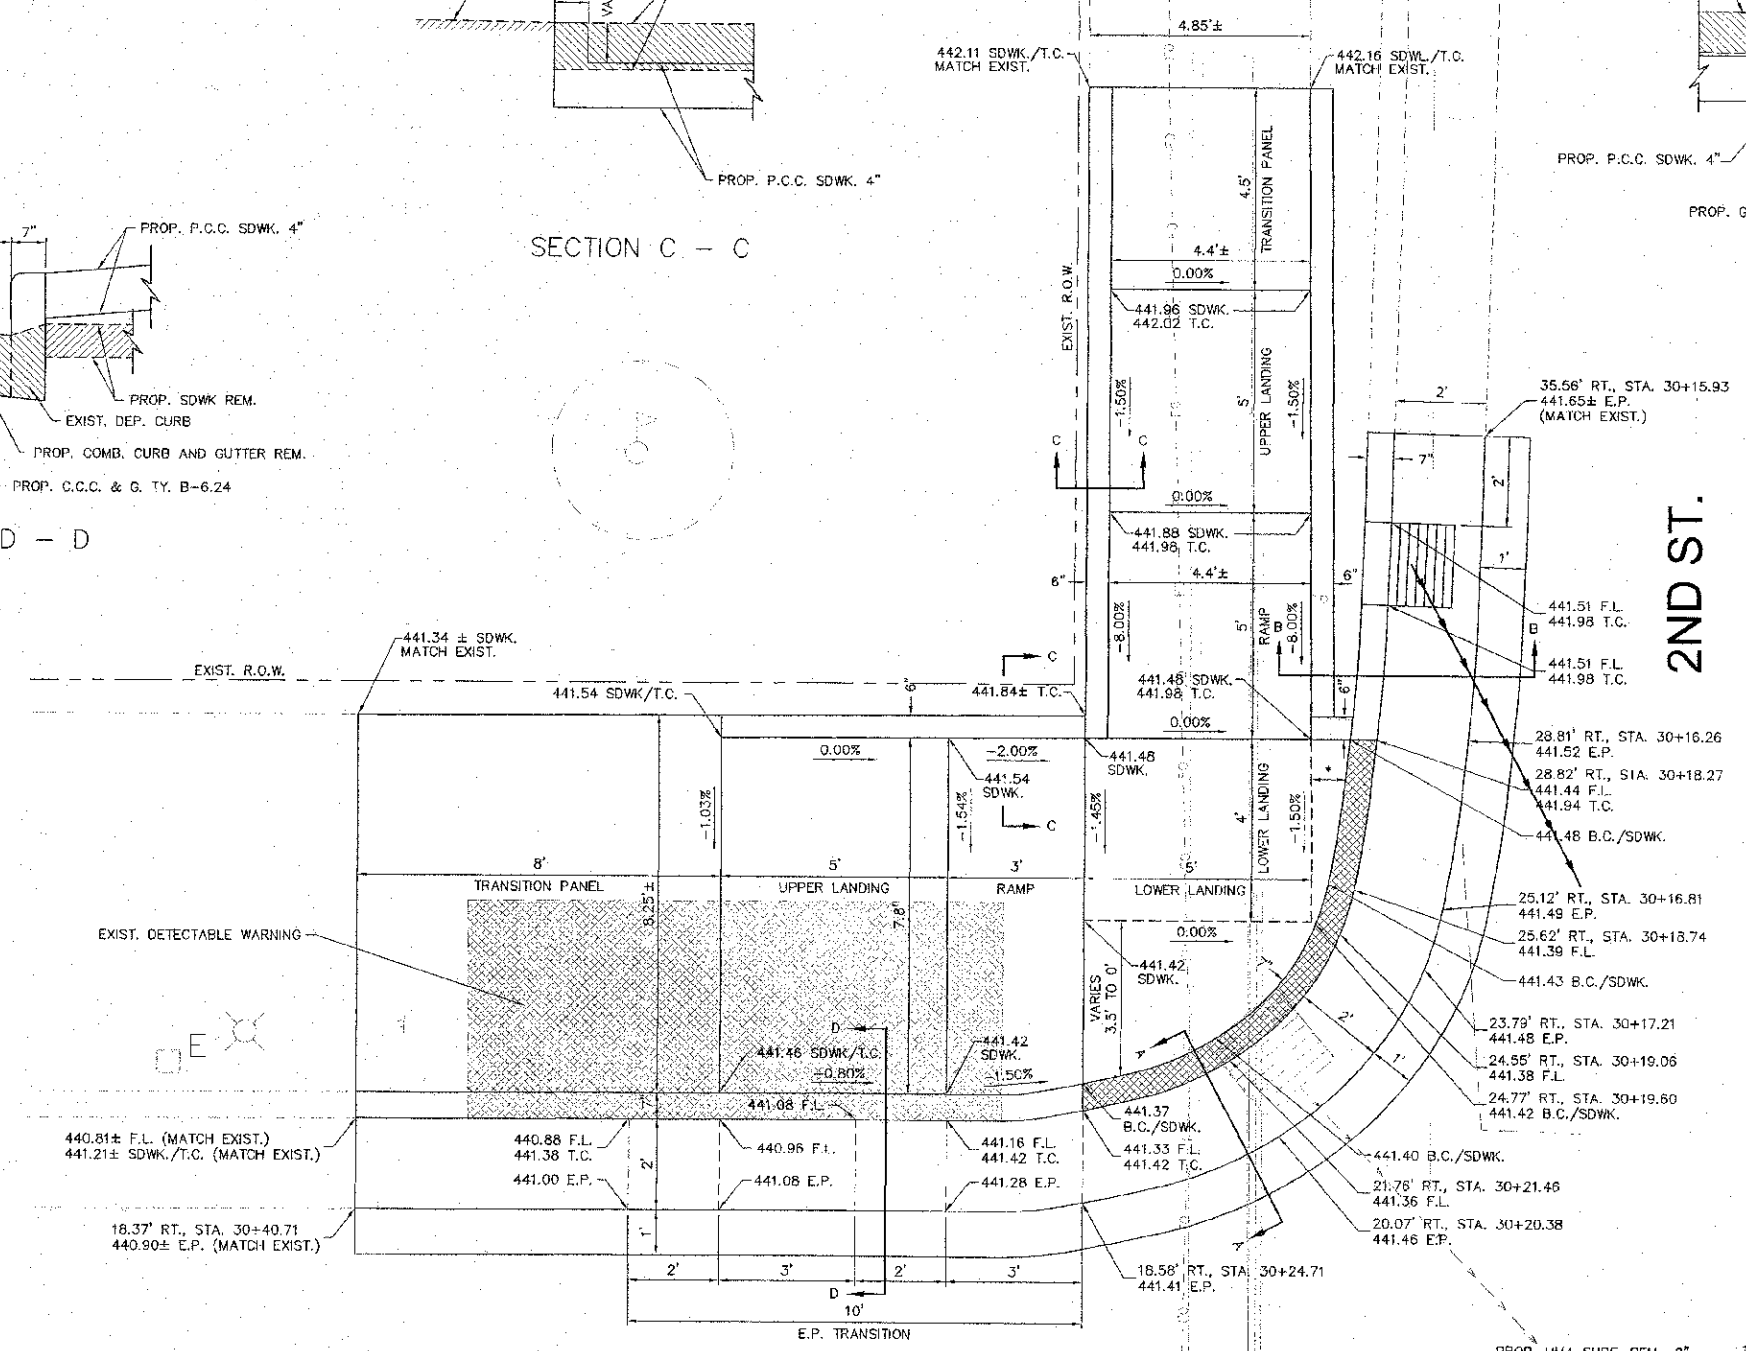

2ND ST.

FERGUSON AVE.

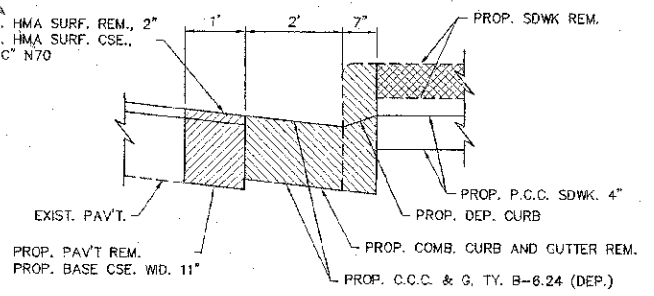

SECTION A - A

SEE PLAN SHEET FOR LOCATION OF DETECTABLE WARNING

2ND ST. NW. QUAD

* VARIES 0' TO 0.85'±

S:\land Projects\WOOD RIVER PS (488044) FERGUSON HC RAMPS\dwg\INT DET FERGUSON 2ND.DWG 4/15/2013 12:07:43 PM fman_12