

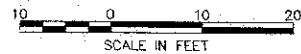


THERMO. PAVT. MARK. -
 LINE 12" - 282.0 FT. TOTAL
 LINE 24" - 31.5 FT. TOTAL

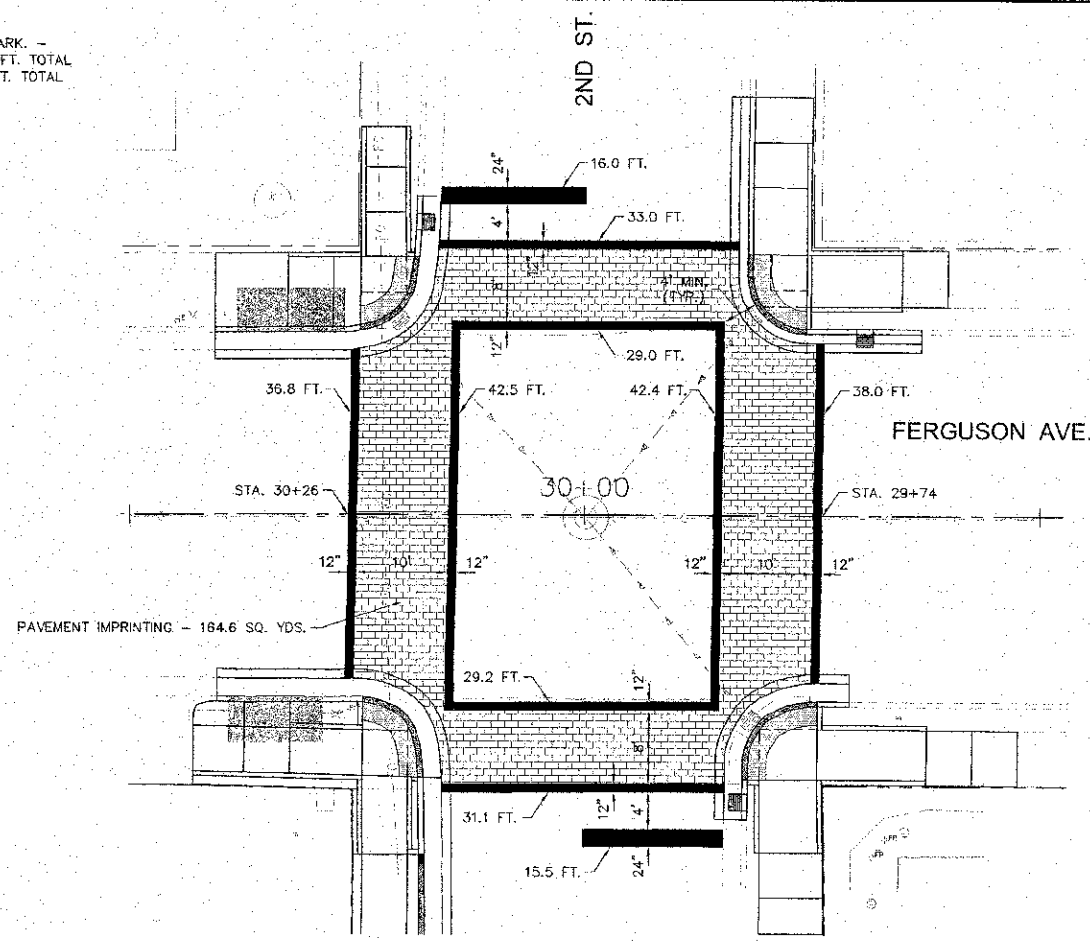

THERMO. PAVT. MARK. -
 LINE 12" - 219.6 FT. TOTAL
 LINE 24" - 30.0 FT. TOTAL

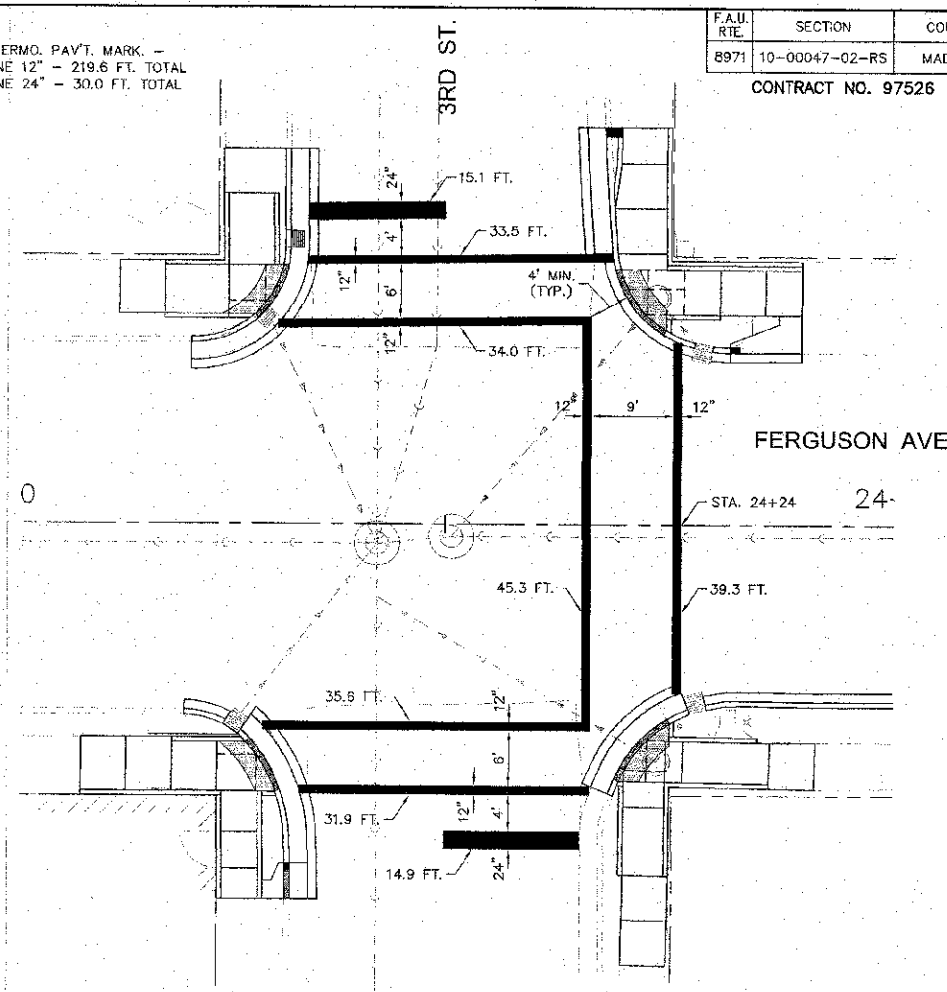

F.A.U. RTE.	SECTION	COUNTY	TOTAL SHEETS	SHEET NO.
B971	10-00047-02-RS	MADISON	45	43

CONTRACT NO. 97526


REVISIONS

SMS ENGINEERS
 SHEPPARD, MORGAN & SCHWAAB, INC.
 CONSULTING ENGINEERS AND LAND SURVEYORS
 215 Marvel Street, P.O. Box E, Alton, IL 62002, 618452-3765, E-mail: mail@smsengineers.com
 10 Central Industrial Drive, Suite 3, Granite City, IL 62040, 618677-8100, E-mail: mail@smsengineers.com
 DESIGN: FRM # 184-0003932


2ND ST.

3RD ST.

THERMO. PAVT. MARK. -
 LINE 12" - 233.7 FT. TOTAL
 LINE 24" - 37.0 FT. TOTAL

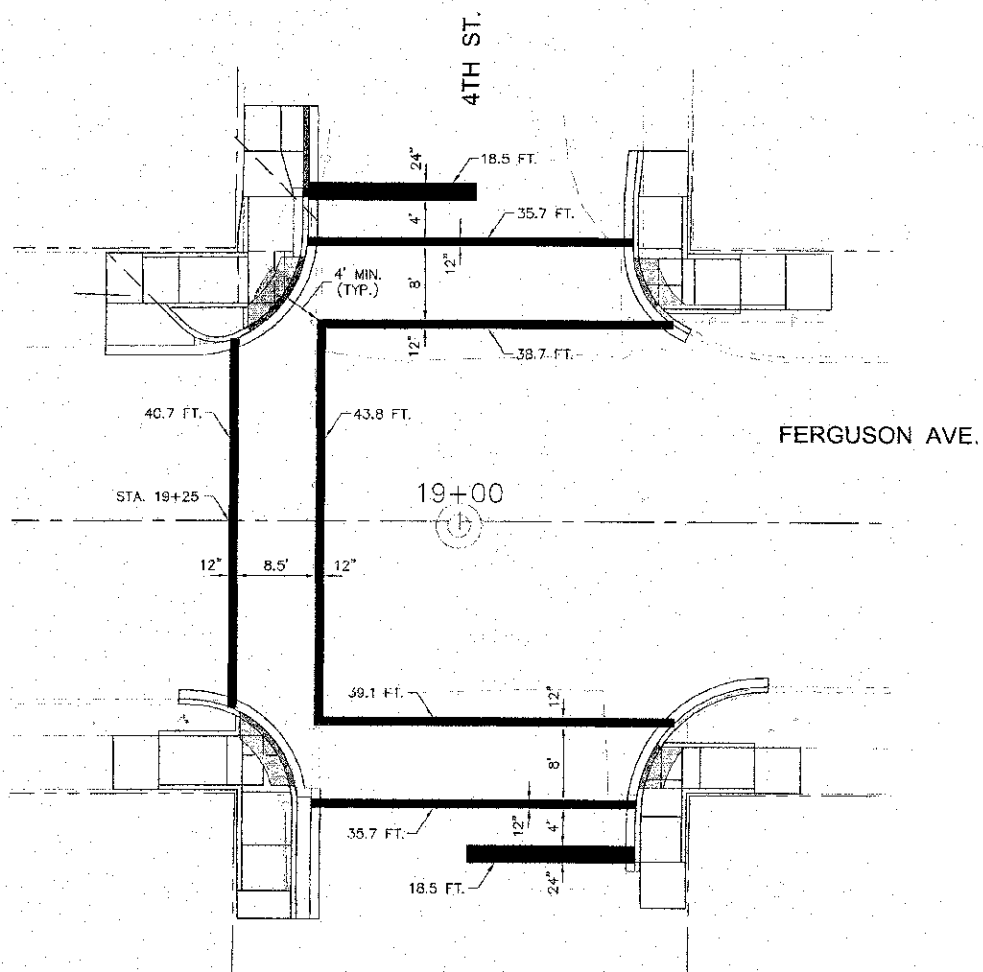

THERMO. PAVT. MARK. -
 LINE 12" - 161.7 FT. TOTAL
 LINE 24" - 37.7 FT. TOTAL

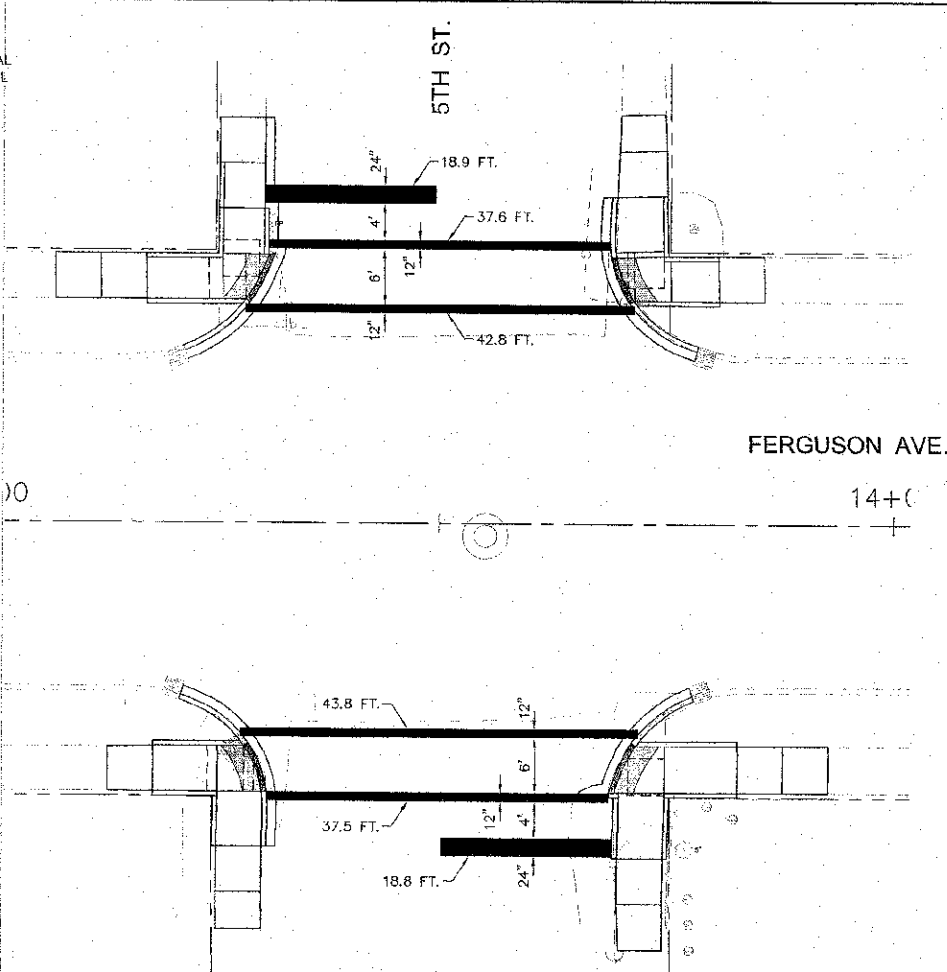

4TH ST.

5TH ST.

CITY OF WOOD RIVER, ILLINOIS
 FERGUSON AVENUE RESURFACING
 SECTION 10-00047-02-RS
 PAVEMENT MARKING PLAN

DWG. NO.	10-00047-02-RS
PROJECT	FERGUSON AVENUE RESURFACING
DATE	APRIL 2013
SCALE	1" = 10'

S:\Land Projects\WOOD RIVER PS 488044\FERGUSON.HC &MPS\Drawings\PAVEMENT MARKING PLAN.dwg, 4/15/2013 9:39:44 AM, jman, 1:10