


ROUTE	SECTION	COUNTY	TOTAL SHEETS	SHEET NO.
TR 164	10-06119-00-BR	SALINE	13	13
PROJECT NO. BROS-185(38)			CONTRACT NO. 99489	

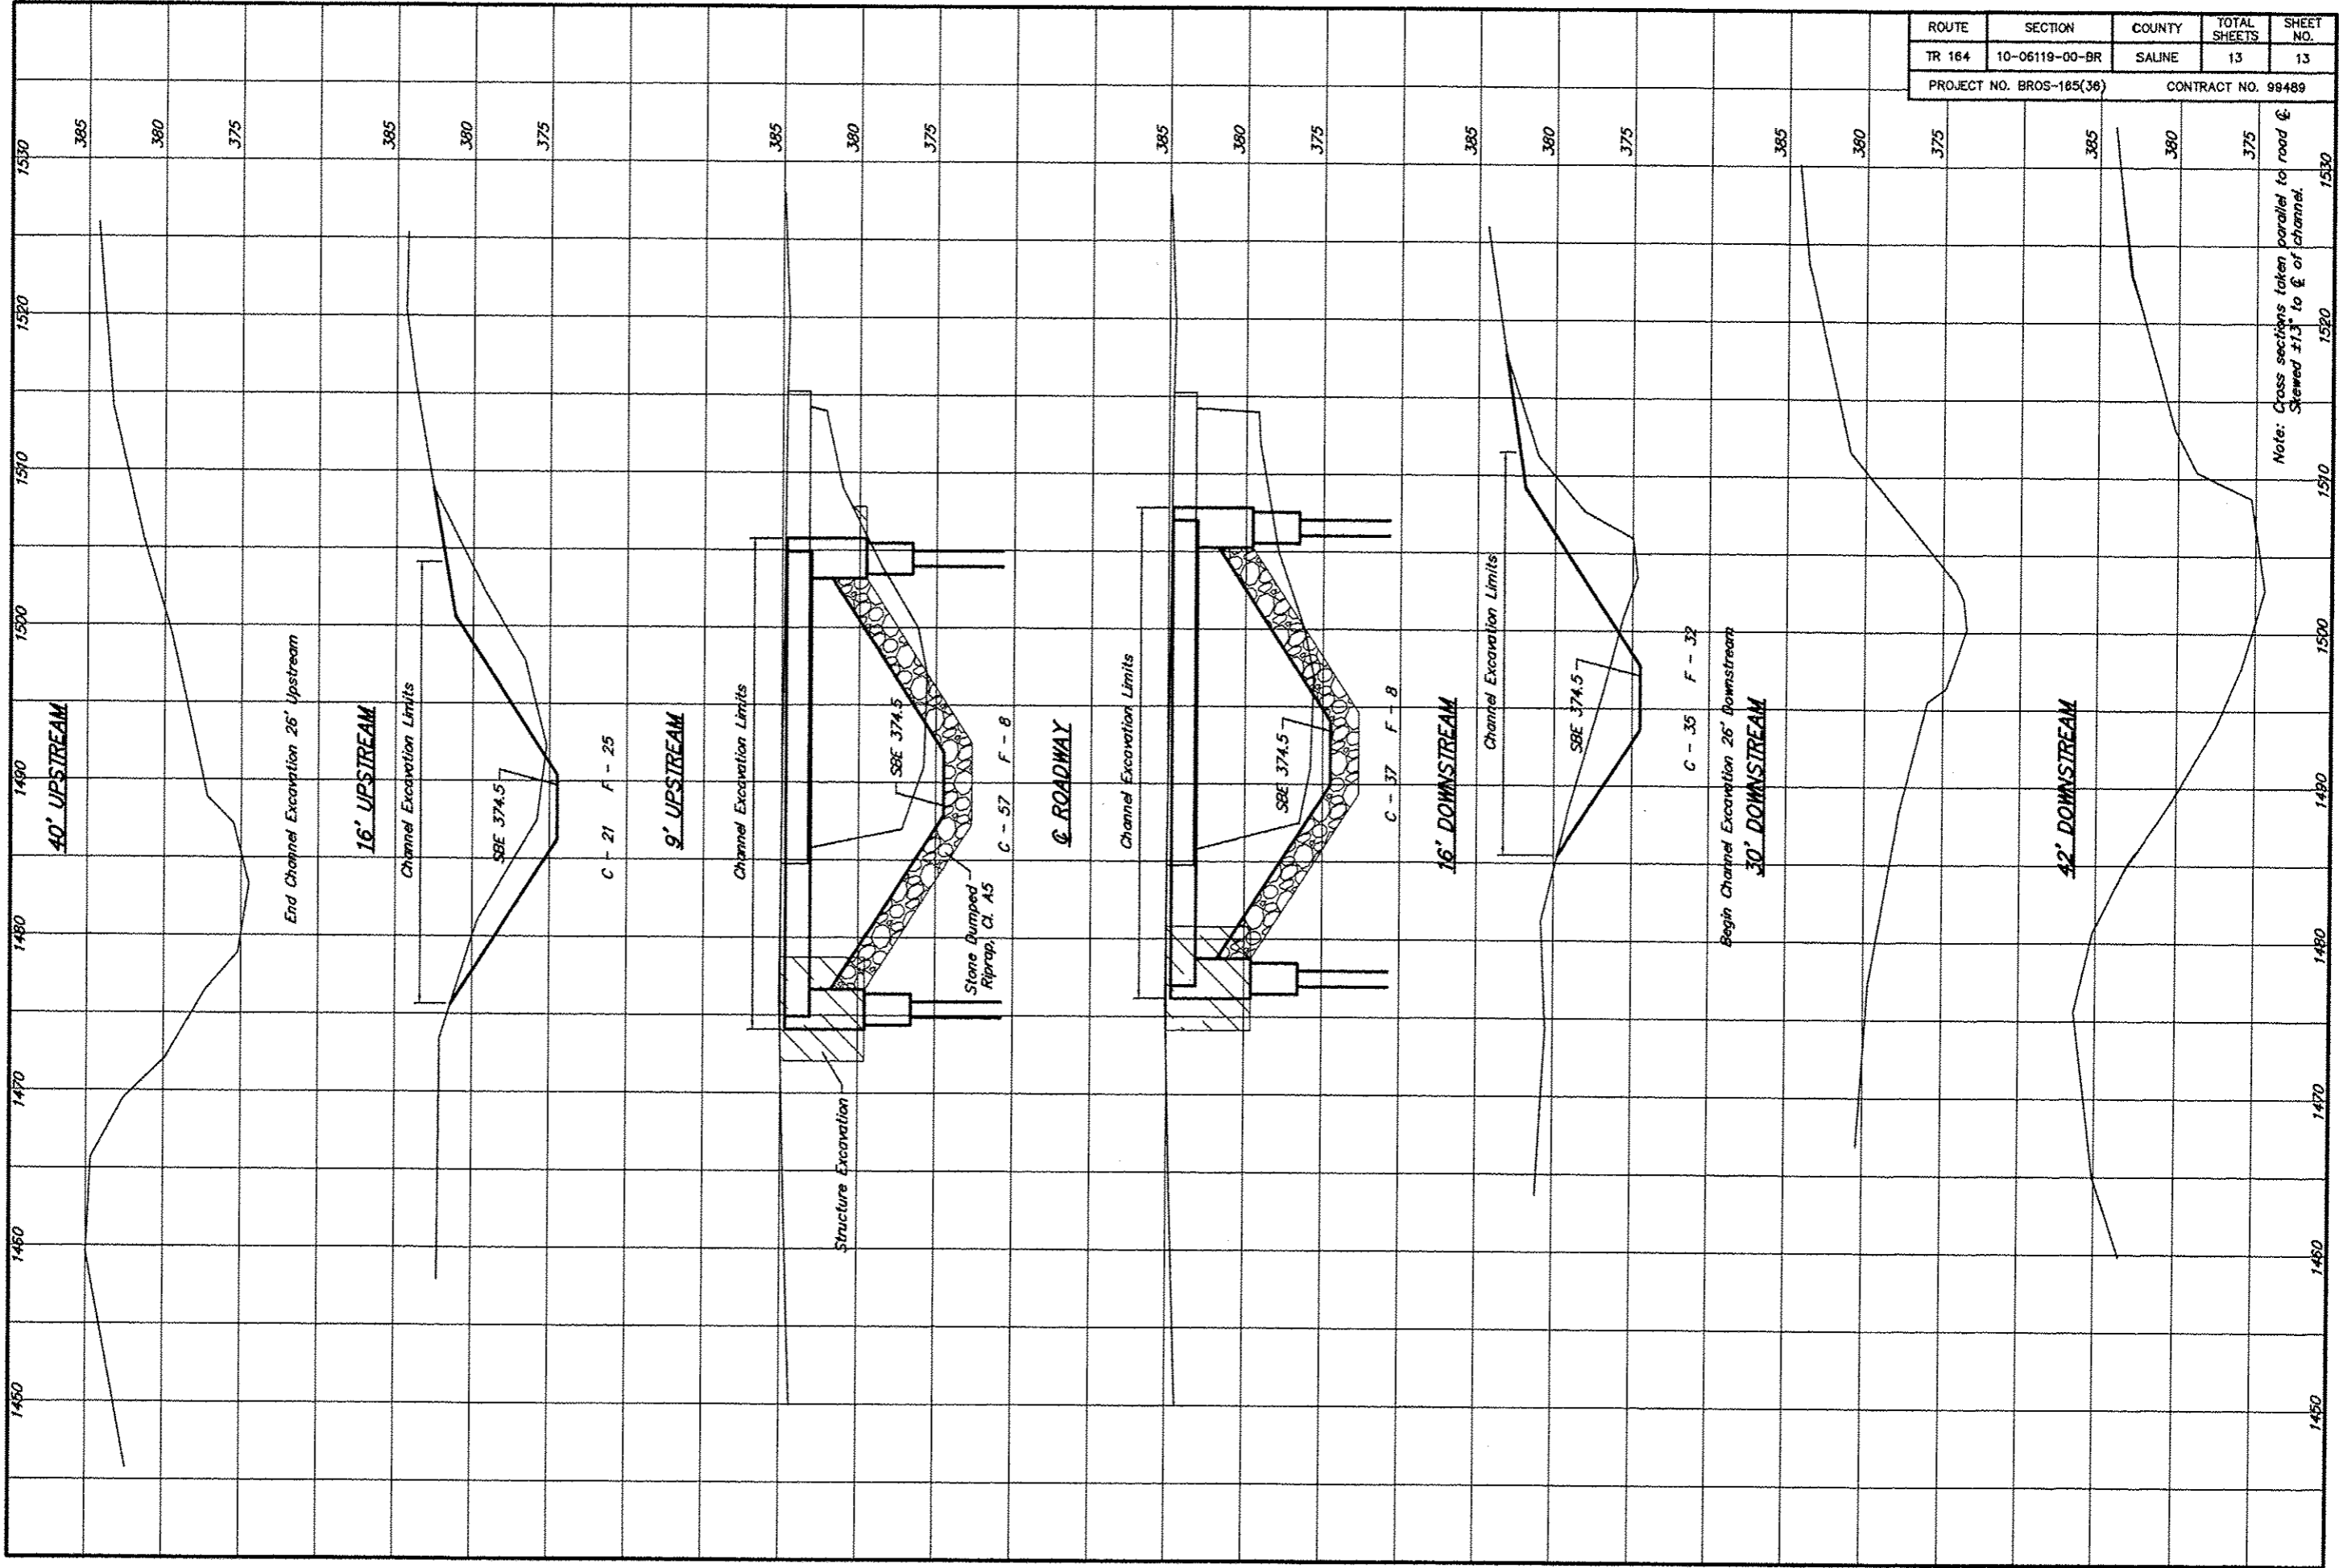

Note: Cross sections taken parallel to road & Stewed ±1.3' to & of channel.