


DATE	
BY	
DESIGNED	
DRAWN	
CHECKED	
DATE	

DATE	
BY	
DESIGNED	
DRAWN	
CHECKED	
DATE	

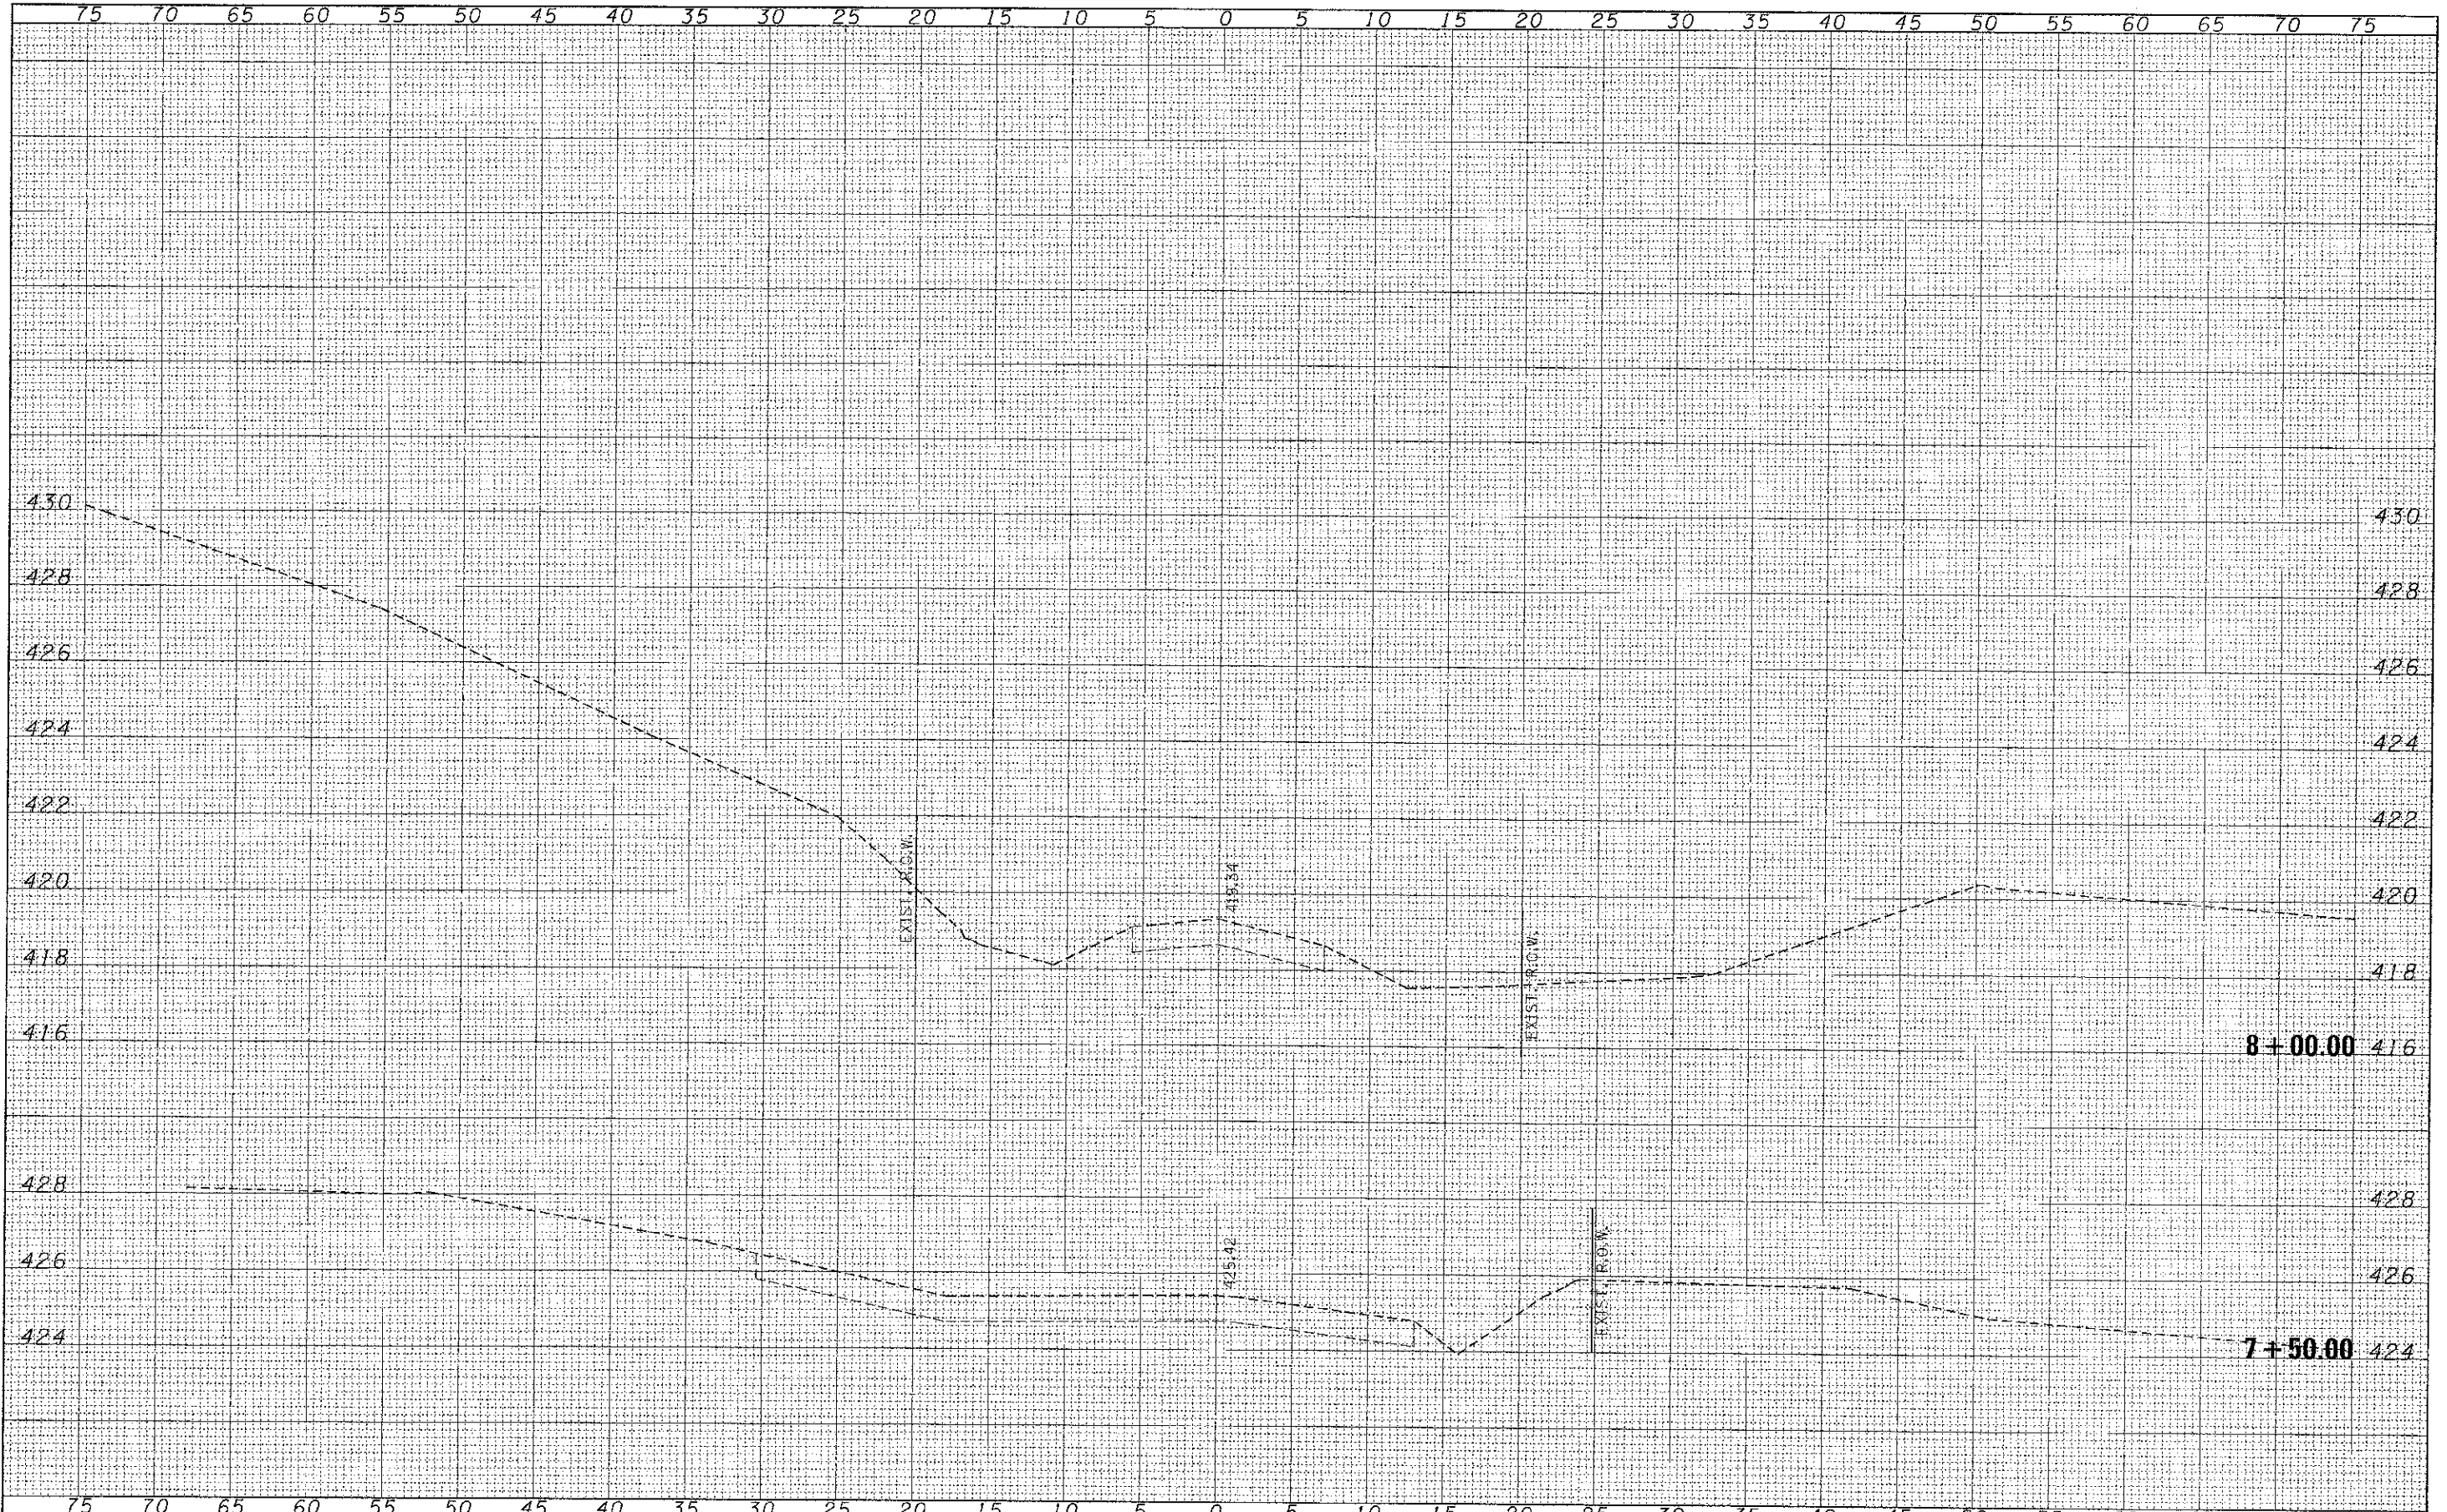

FILE NAME - 128823-shr-ss.dgn	USER NAME -	DESIGNED - J.W.F.	REVISED -	<b>STATE OF ILLINOIS</b> <b>UNION COUNTY HIGHWAY DEPARTMENT</b>	<b>STATION CROSS SECTIONS</b> <b>LIGHT LANE</b>		T.R.	SECTION	COUNTY	TOTAL SHEETS	SHEET NO.	
HAMPTON, LENZINI AND RENWICK, INC. 268 W. WASHINGTON AVE., SUITE 201 SPRINGFIELD, ILLINOIS 62761	PLOT SCALE -	DRAWN - L.G.C.	REVISED -				239	11-01201-CO-BR	UNION	20	5	
41 NYS PROFESSIONAL DESIGN FIRM LS 1 PE / SE 0088 164.00366	PLOT DATE - 3/15/2013	CHECKED - S.W.M.	REVISED -		SCALE: H5:V2		SHEET NO. 1 OF 7 SHEETS		STA. 7+50.00 TO STA. 8+00.00		CONTRACT NO. 99503	
		DATE - 03/15/13	REVISED -								ILLINOIS FED. AID PROJECT BR05-01810581	