


DATE	
BY	
DESIGNED	
DRAWN	
CHECKED	
DATE	
FILE NAME	
USER NAME	
DESIGNED	
DRAWN	
CHECKED	
DATE	

DATE	
BY	
DESIGNED	
DRAWN	
CHECKED	
DATE	
FILE NAME	
USER NAME	
DESIGNED	
DRAWN	
CHECKED	
DATE	

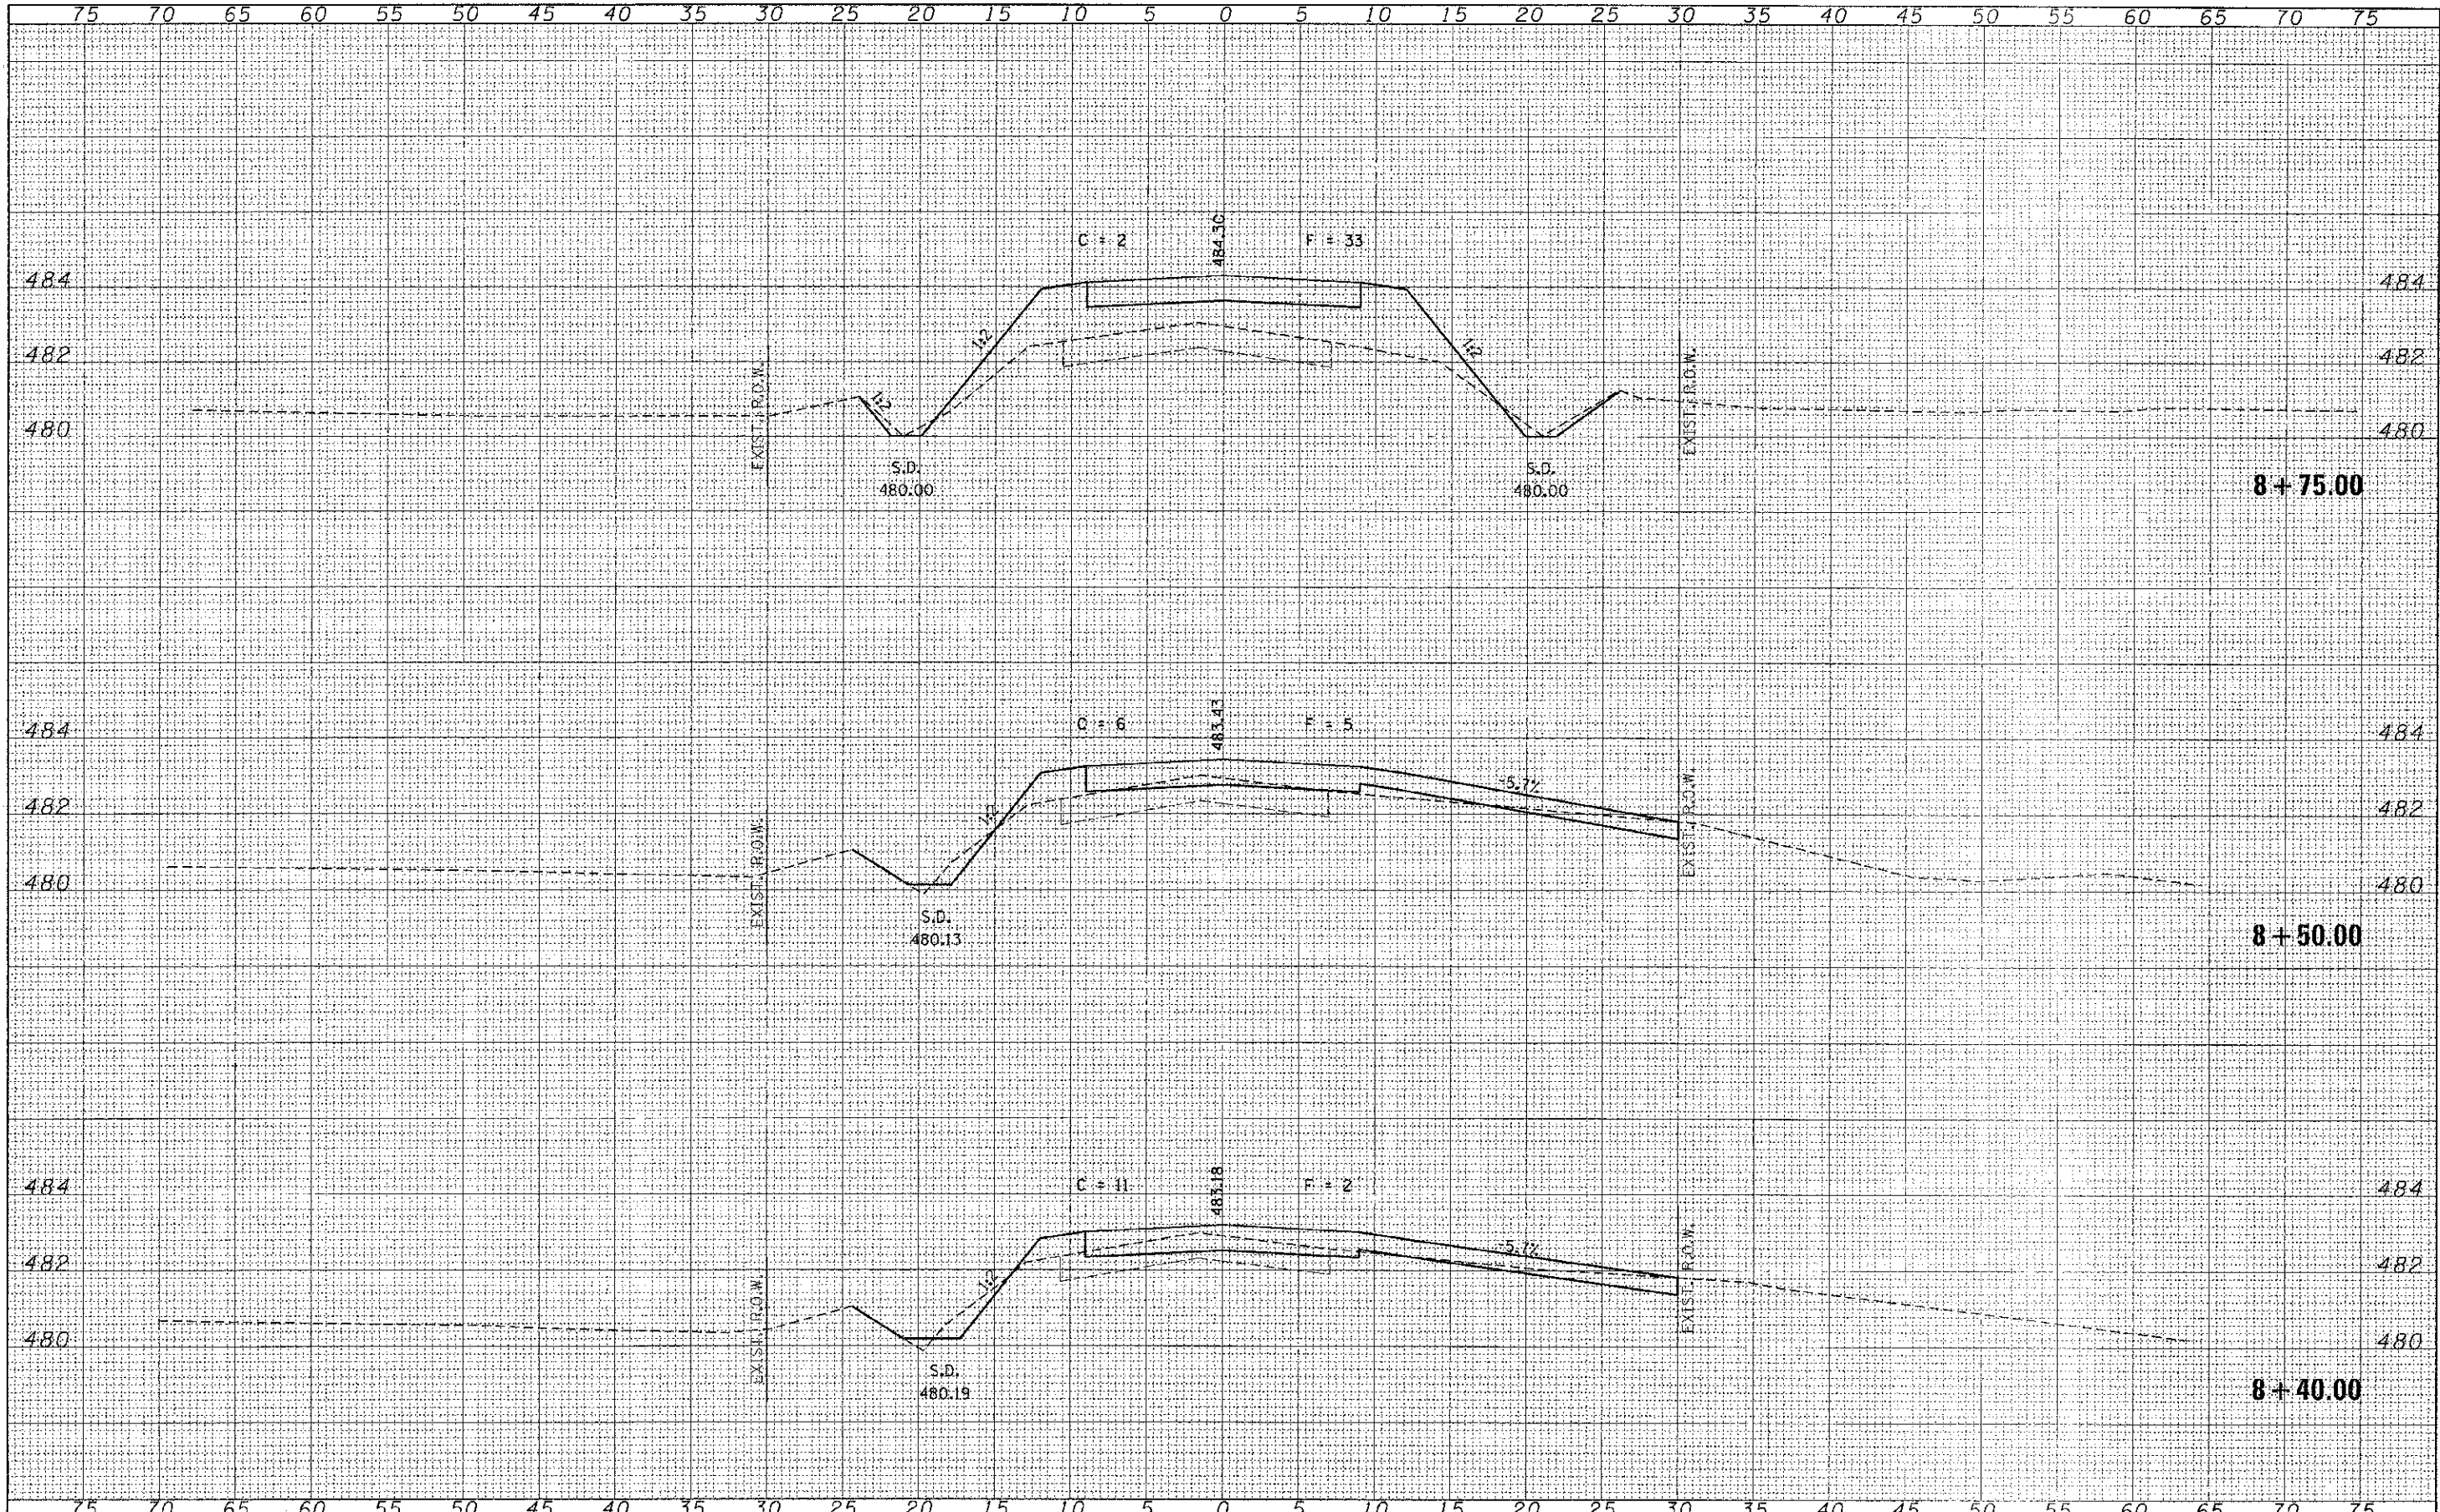

FILE NAME = 120109 svt axa.dgn	USER NAME =	DESIGNED - J.W.F.	REVISED -	<b>STATE OF ILLINOIS</b> <b>JEFFERSON COUNTY HIGHWAY DEPARTMENT</b>	<b>STATION CROSS SECTIONS</b> <b>EAST VIOLET ROAD</b>		T.R.	SECTION	COUNTY	TOTAL SHEETS	SHEET NO.
HAMPTON, LENZINI AND RENWICK, INC.		DRAWN - L.G.C.	REVISED -		123	09-07106-00-BR	JEFFERSON	23	6		
1800 STEVENSON DRIVE, SUITE 201 SPRINGFIELD, ILL. 62761-4009	PLOT SCALE =	CHECKED - S.W.M.	REVISED -		FIELD ROAD DISTRICT		CONTRACT NO. 99504				
ILLINOIS PROFESSIONAL DESIGN FIRM 451 PL/SE CORP. 13402059	PLOT DATE = 2/14/2013	DATE - 02/14/13	REVISED -		SCALE:	SHEET NO. OF SHEETS	STA. 8+40.00 TO STA. 8+75.00	ILLINOIS FED. AID PROJECT			