


DATE	
BY	
REVISIONS	
NO.	
DATE	
BY	
REVISIONS	
NO.	
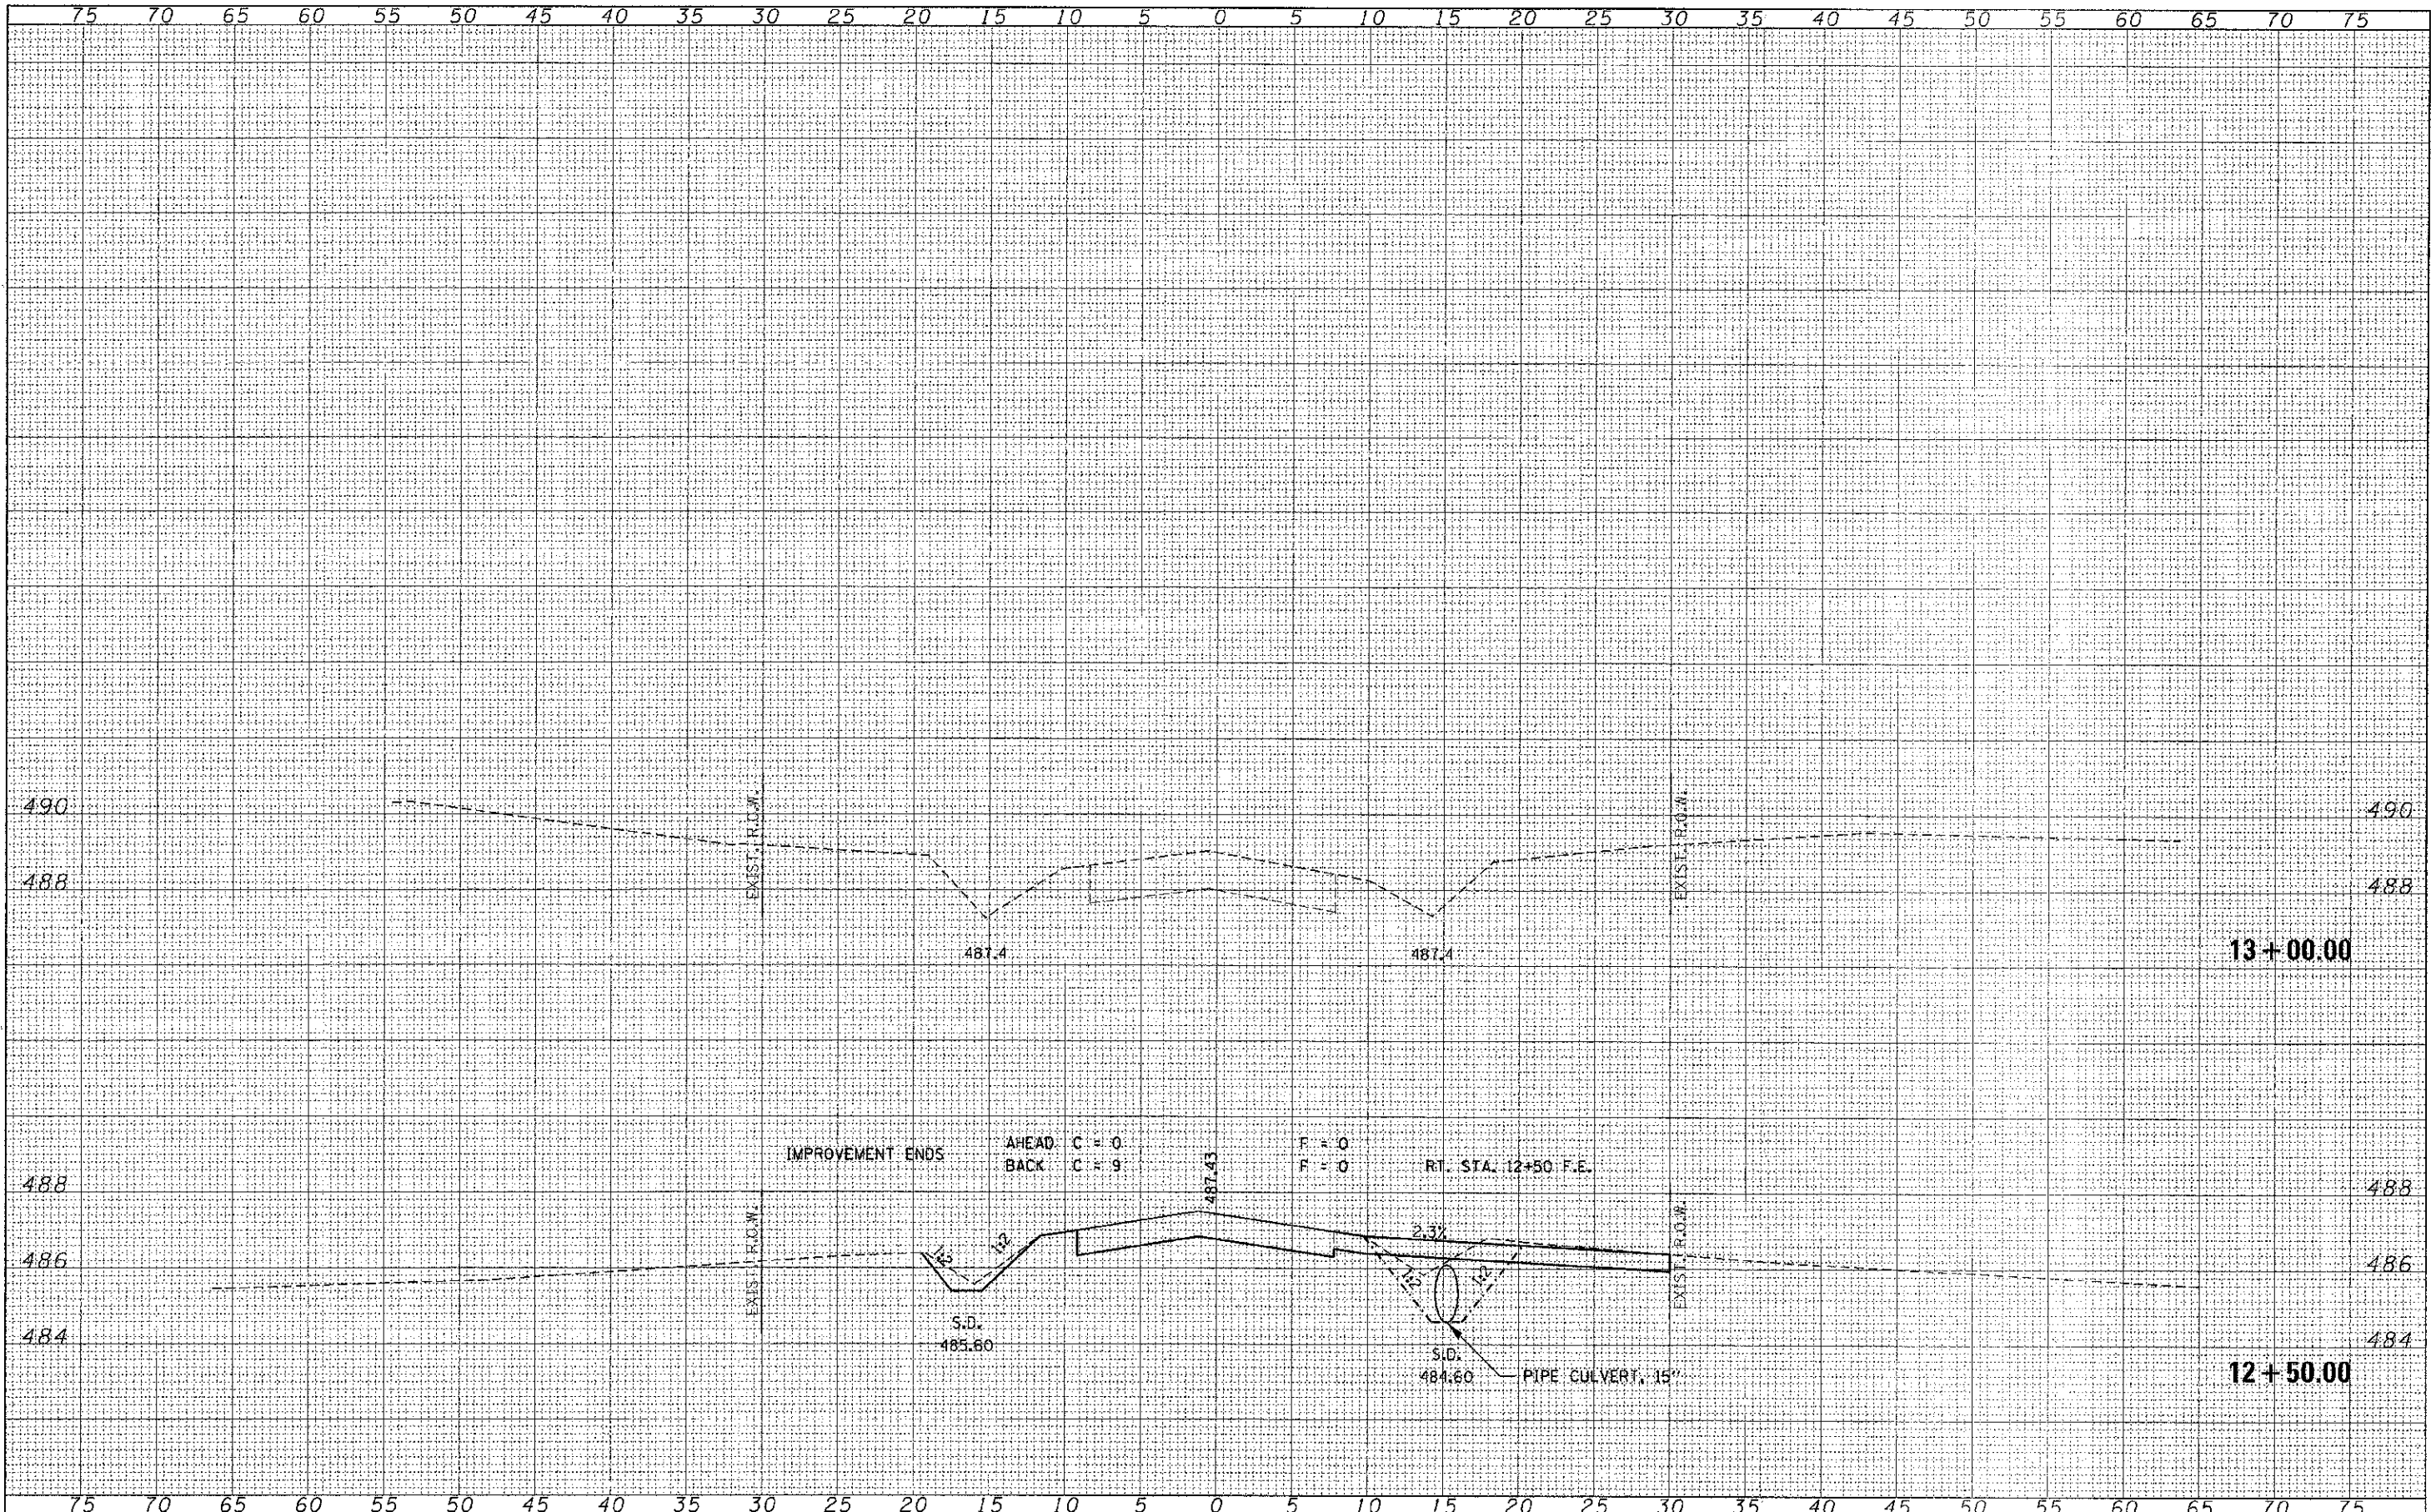

FILE NAME = 120135-sht-ex.dgn
 USER NAME =
 DESIGNED - J.W.F.
 DRAWN - L.G.C.
 CHECKED - S.W.M.
 DATE - 02/14/13
 REVISIONS -
 REVISIONS -
 REVISIONS -
 REVISIONS -

PLDT SCALE =
 PLDT DATE = 2/14/2013

DESIGNED - J.W.F.
 DRAWN - L.G.C.
 CHECKED - S.W.M.
 DATE - 02/14/13

STATE OF ILLINOIS
 JEFFERSON COUNTY HIGHWAY DEPARTMENT

STATION CROSS SECTIONS
 EAST VIOLET ROAD
 SCALE: SHEET NO. OF SHEETS STA. 12+50.00 TO STA. 12+98.06

T.R.	SECTION	COUNTY	TOTAL SHEETS	SHEET NO.
123	09-07106-00-BR	JEFFERSON	23	12
FIELD ROAD DISTRICT		CONTRACT NO. 99504		ILLINOIS FED. AID PROJECT