


BY	DATE
REVIEWED	
DATE	
NOTE BOOK	
AREAS	
CHECKED	

BY	DATE
REVIEWED	
DATE	
NOTE BOOK	
AREAS	
CHECKED	

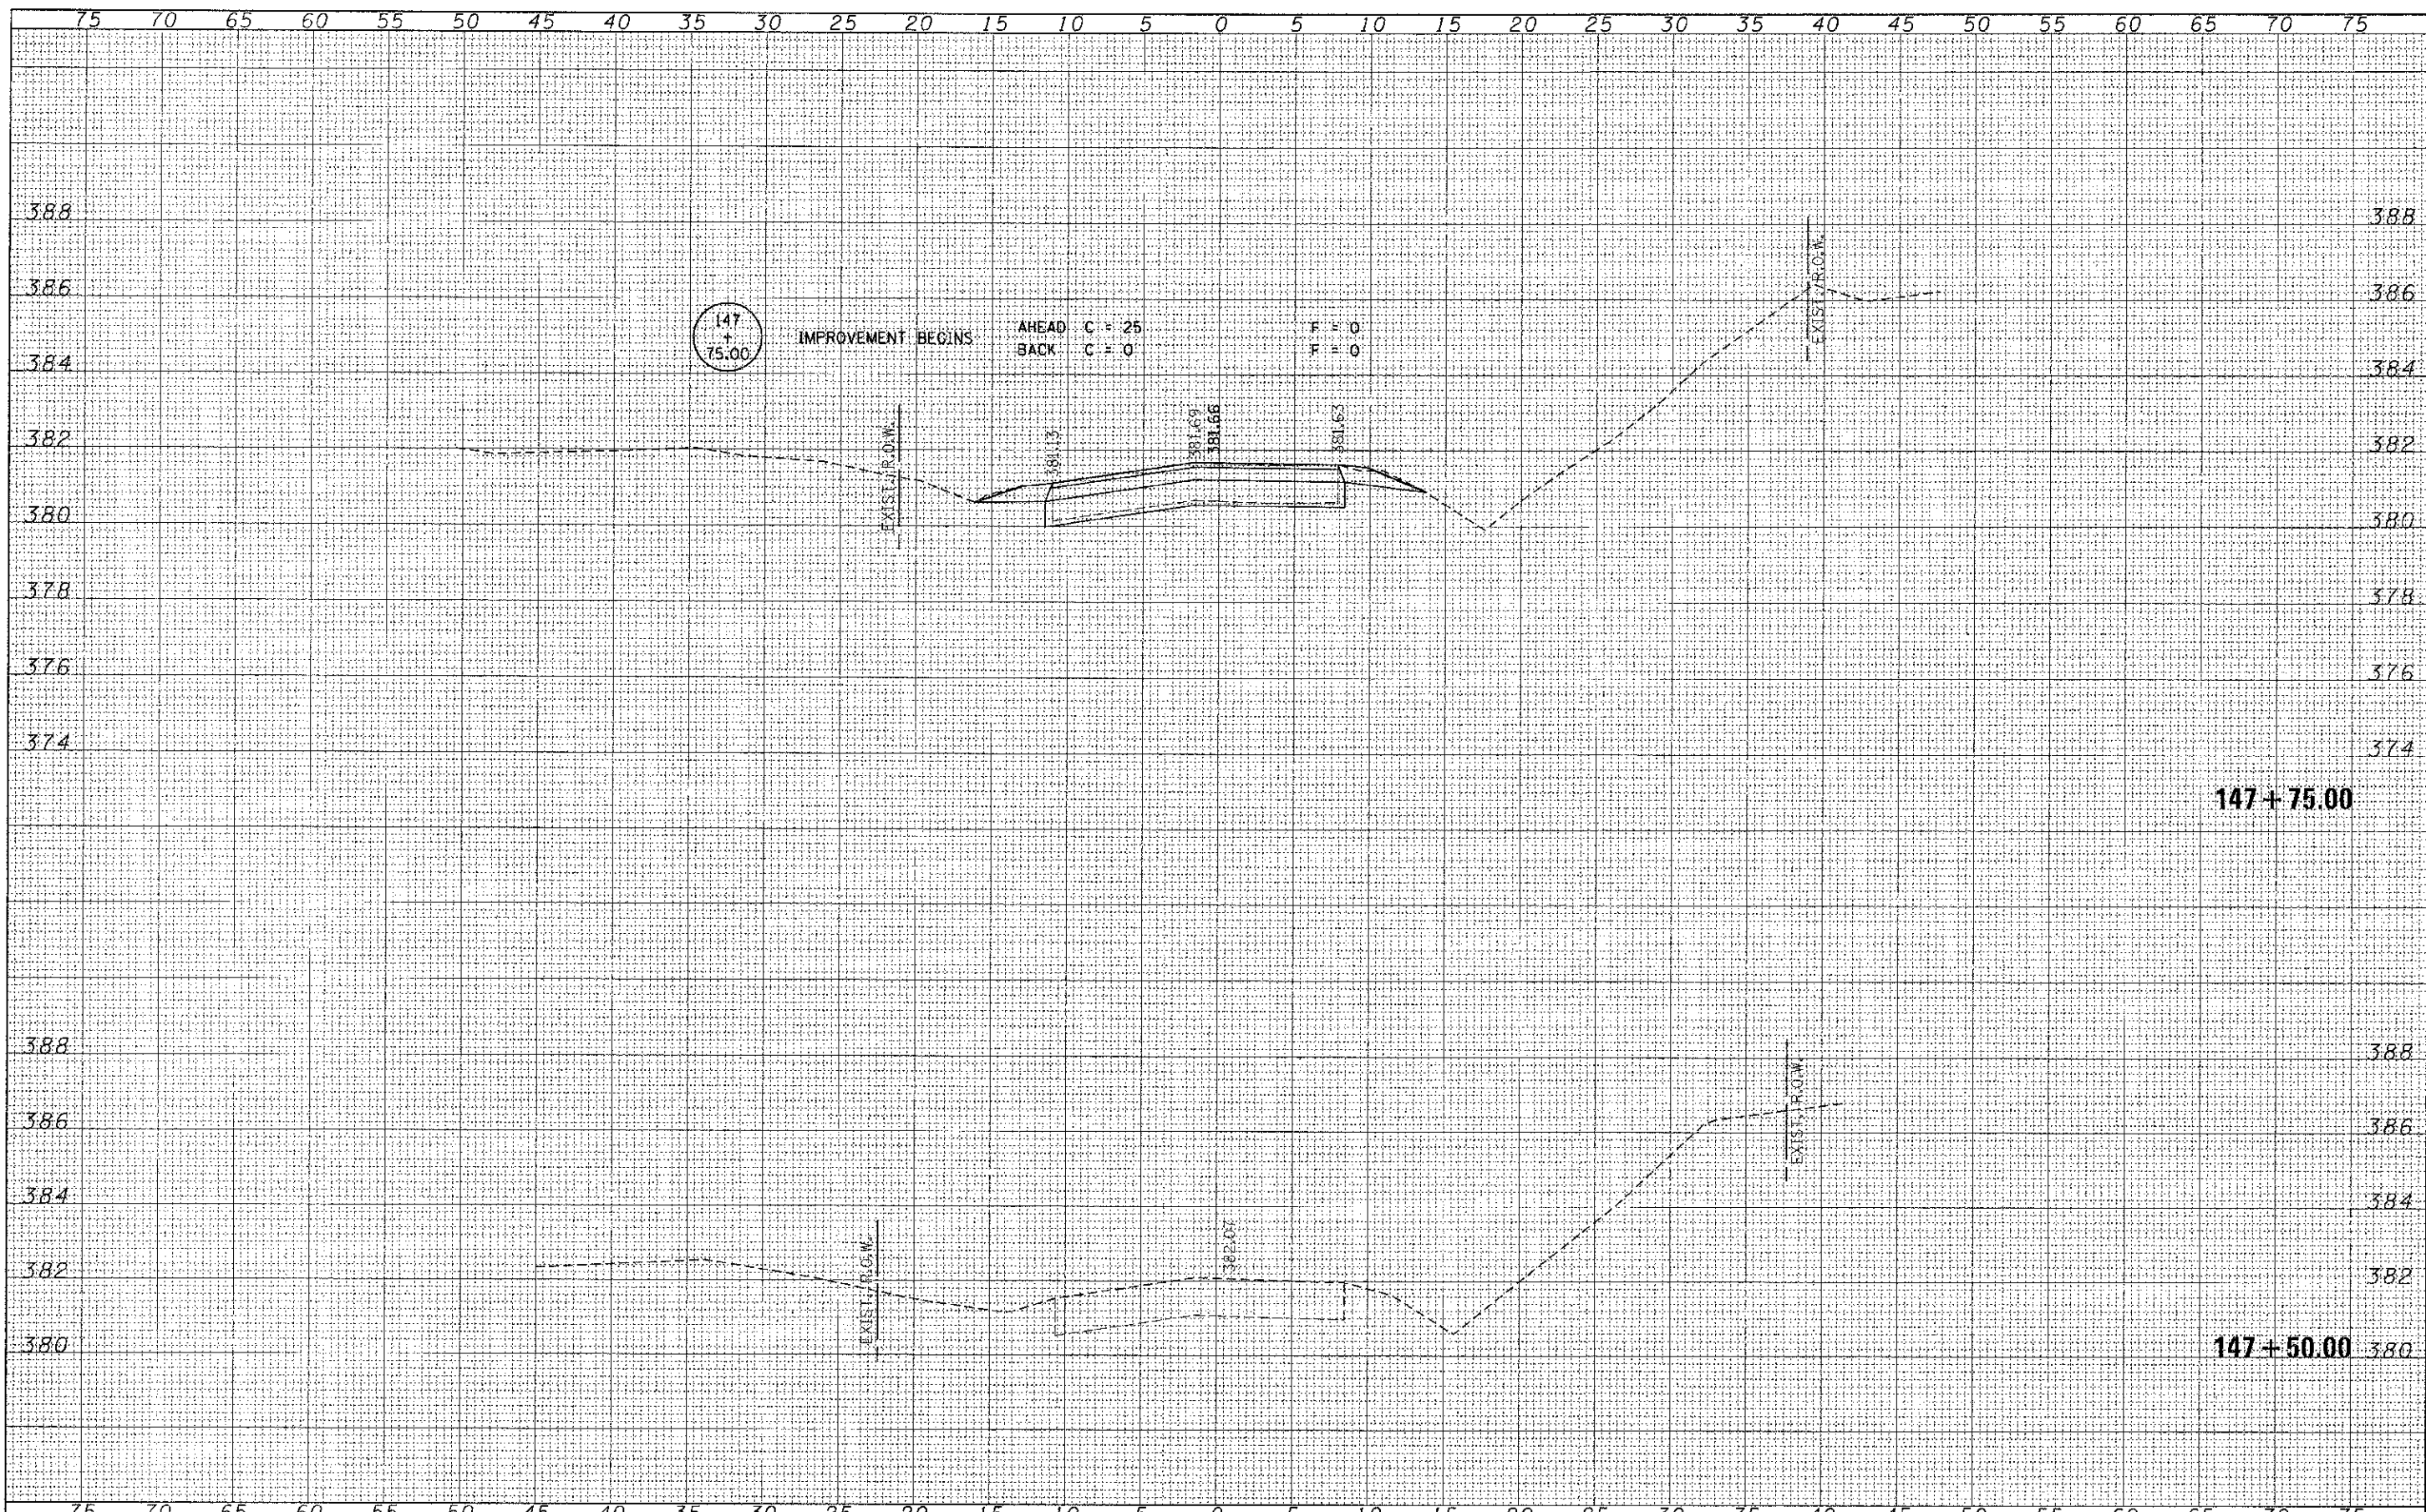

FILE NAME = 120127-ht-sss.dgn
 HAMPTON, LENZINI AND REHWICK, INC.
 3665 STATE STREET, SUITE 201
 SPRINGFIELD, ILLINOIS 62761
 ILLINOIS PROFESSIONAL DECISION FIRM
 LICENSE NO. 041-000000

USER NAME =
 PLOT SCALE =
 PLOT DATE = 4/9/2013

DESIGNED -	J.W.F.	REVISED -
DRAWN -	L.G.C.	REVISED -
CHECKED -	S.W.M.	REVISED -
DATE -	04/04/13	REVISED -

STATE OF ILLINOIS
 JACKSON COUNTY HIGHWAY DEPARTMENT

STATION CROSS SECTIONS
 DILLINGER ROAD
 SCALE: V5:H2
 SHEET NO. 1 OF 19 SHEETS
 STA. 147+50.00 TO STA. 147+75.00

C.H.	SECTION	COUNTY	TOTAL SHEETS	SHEET NO.
11	06-00145-00-BR	JACKSON	54	11
CARBONDALE ROAD DISTRICT			CONTRACT NO. 99509	
ILLINOIS FED. AID PROJECT				