


FINAL SURVEY	SURVEYED	DATE
NOTE BOOK NO.	PLOTTED	BY
AREAS CHECKED	TEMPLATE	
	AREAS CHECKED	

ORIGINAL SURVEY	SURVEYED	DATE
NOTE BOOK NO.	PLOTTED	BY
AREAS CHECKED	TEMPLATE	
	AREAS CHECKED	

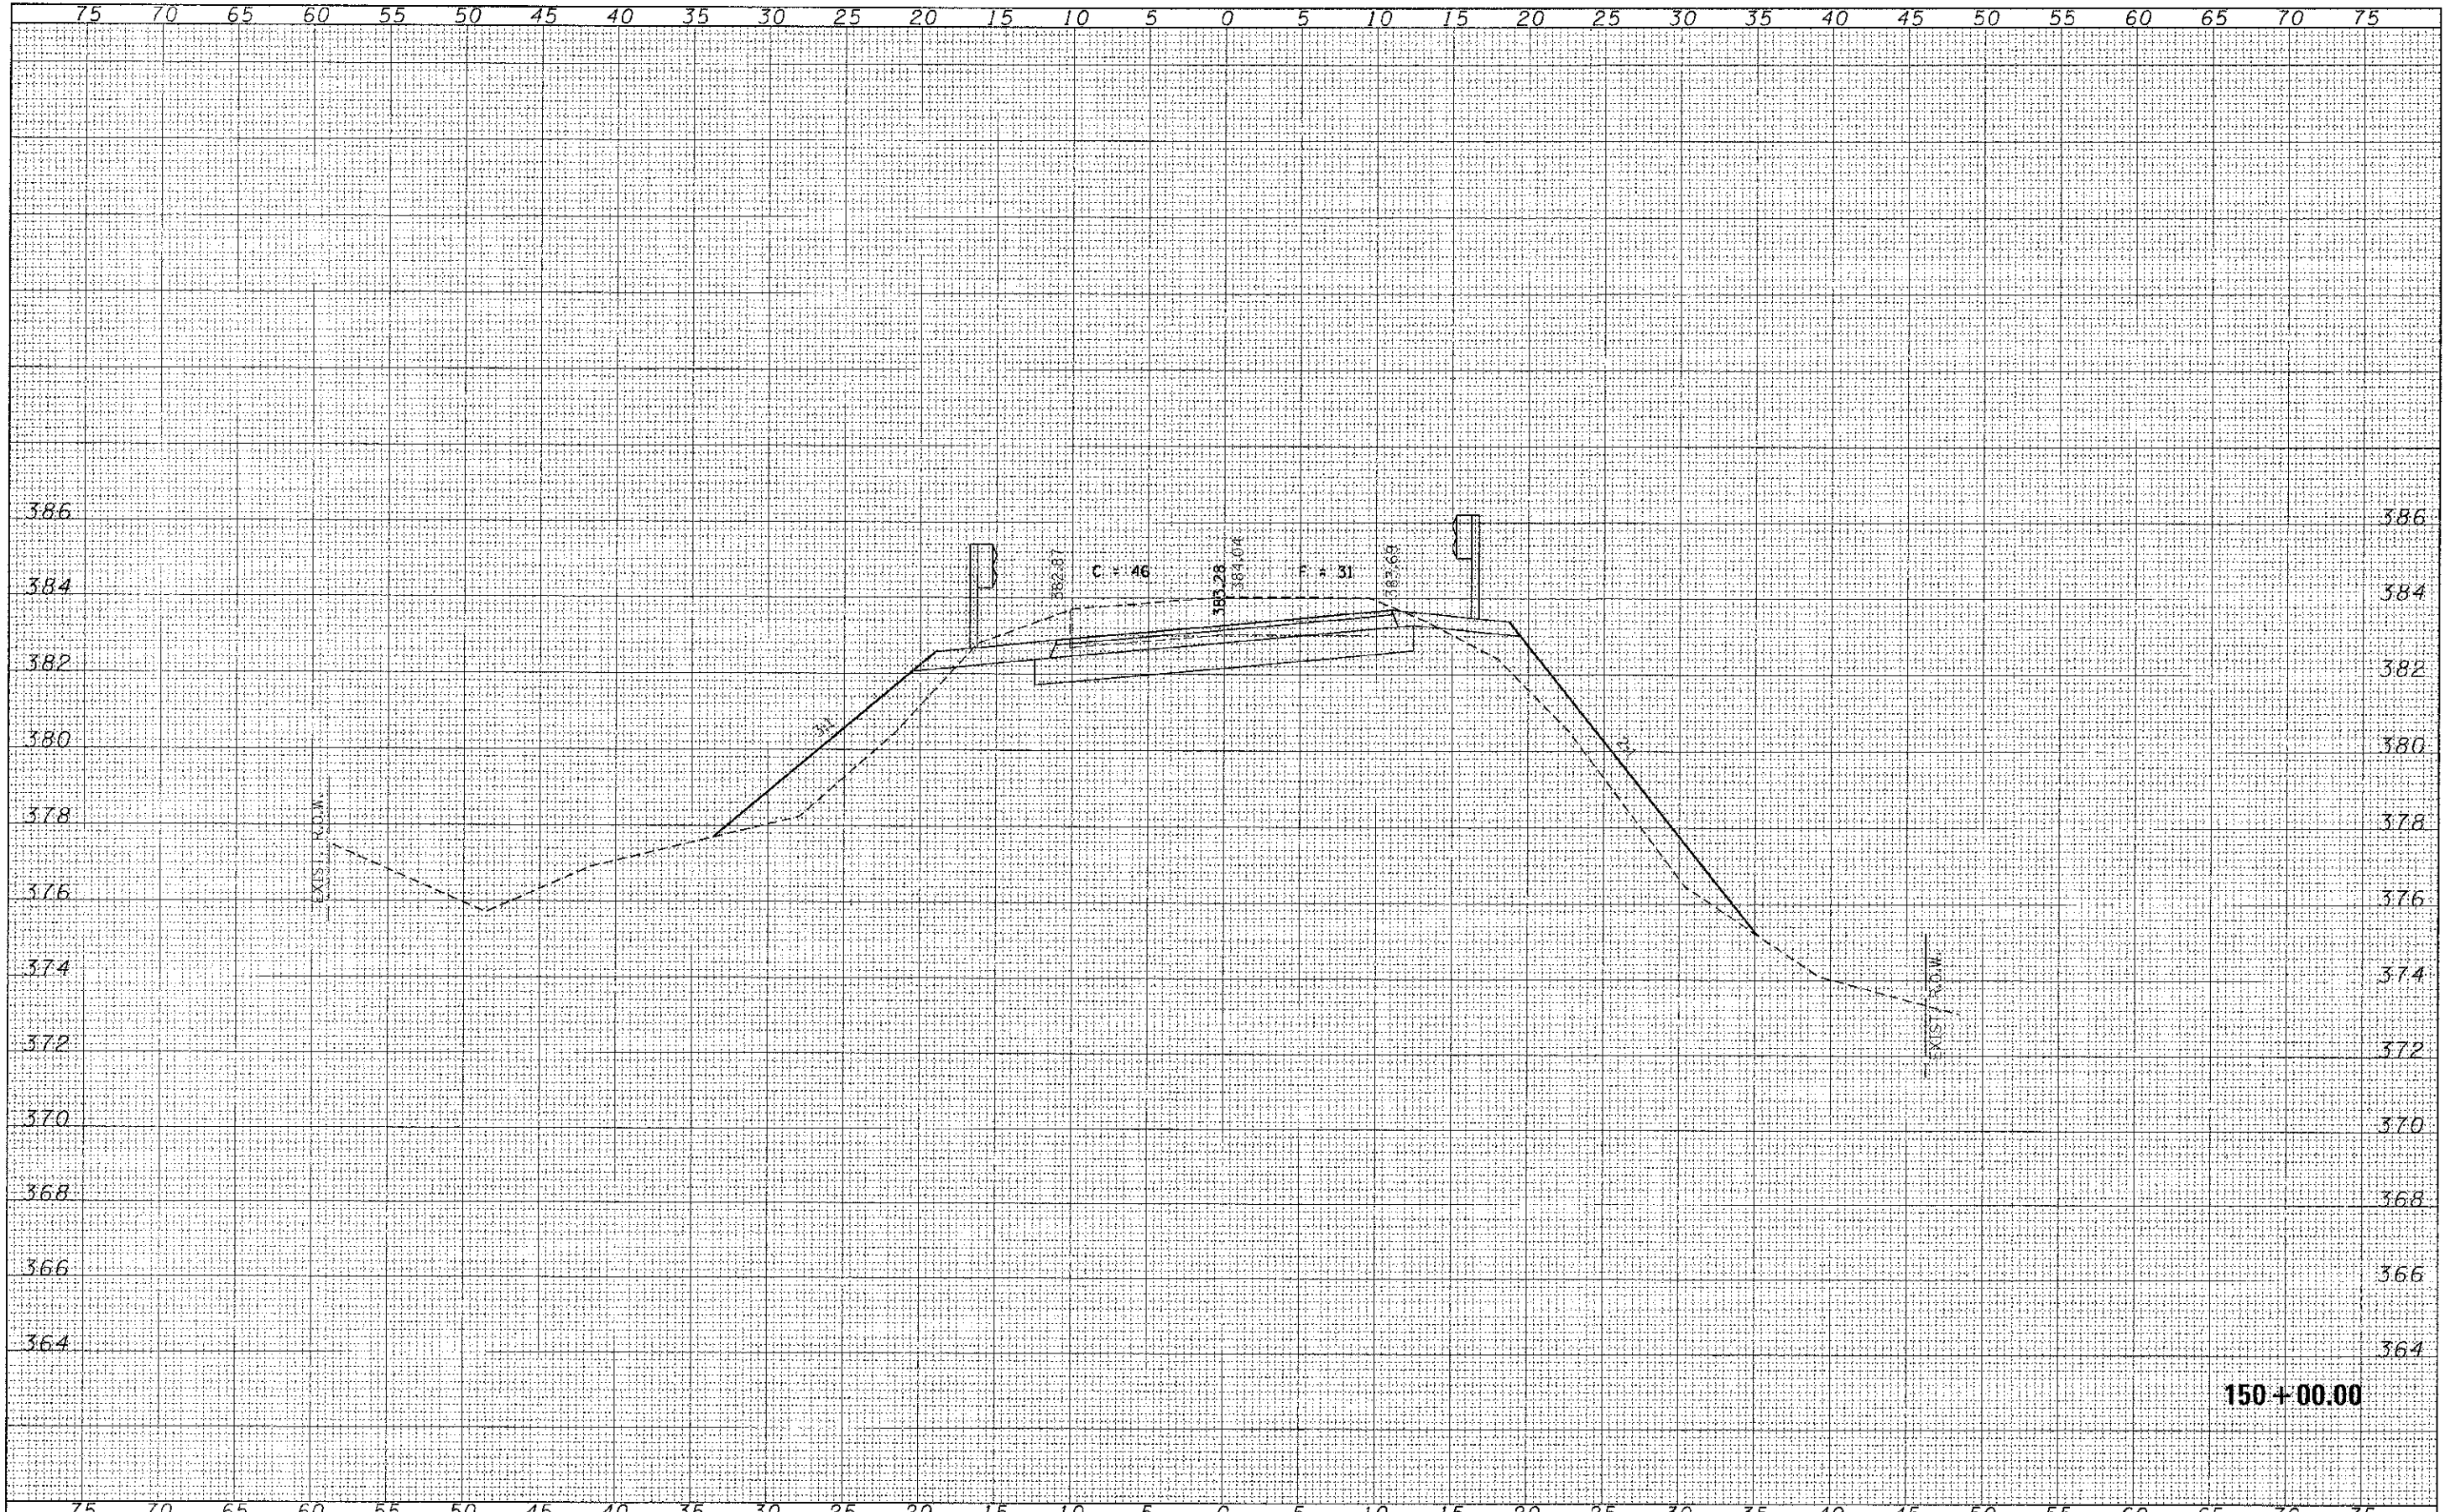

150+00.00

FILE NAME = 120127-hwt-000.dgn	USER NAME =	DESIGNED - J.W.F.	REVISIONS -	<b>STATE OF ILLINOIS</b> <b>JACKSON COUNTY HIGHWAY DEPARTMENT</b>	<b>STATION CROSS SECTIONS</b> <b>DILLINGER ROAD</b>			C.H.	SECTION	COUNTY	TOTAL SHEETS
<b>HAMPTON, LENZINI AND RENWICK, INC.</b> 304 STEVENSON DRIVE, SUITE 201 SPRINGFIELD, ILLINOIS 62761 ILLINOIS PROFESSIONAL DESIGN FIRM LIC # 019-103-0700P INC. 000001	PLOT SCALE =	CHECKED - S.W.M.	REVISIONS -					11	06-00145-00-3R	JACKSON	54
<b>HLR</b>	PLOT DATE = 4/9/2013	DATE - 04/04/13	REVISIONS -					CARBONDALE ROAD DISTRICT			CONTRACT NO. 99509
								ILLINOIS FED. AID PROJECT			