


DATE	
BY	
DESIGNED	
DRAWN	
CHECKED	
DATE	

DATE	
BY	
DESIGNED	
DRAWN	
CHECKED	
DATE	

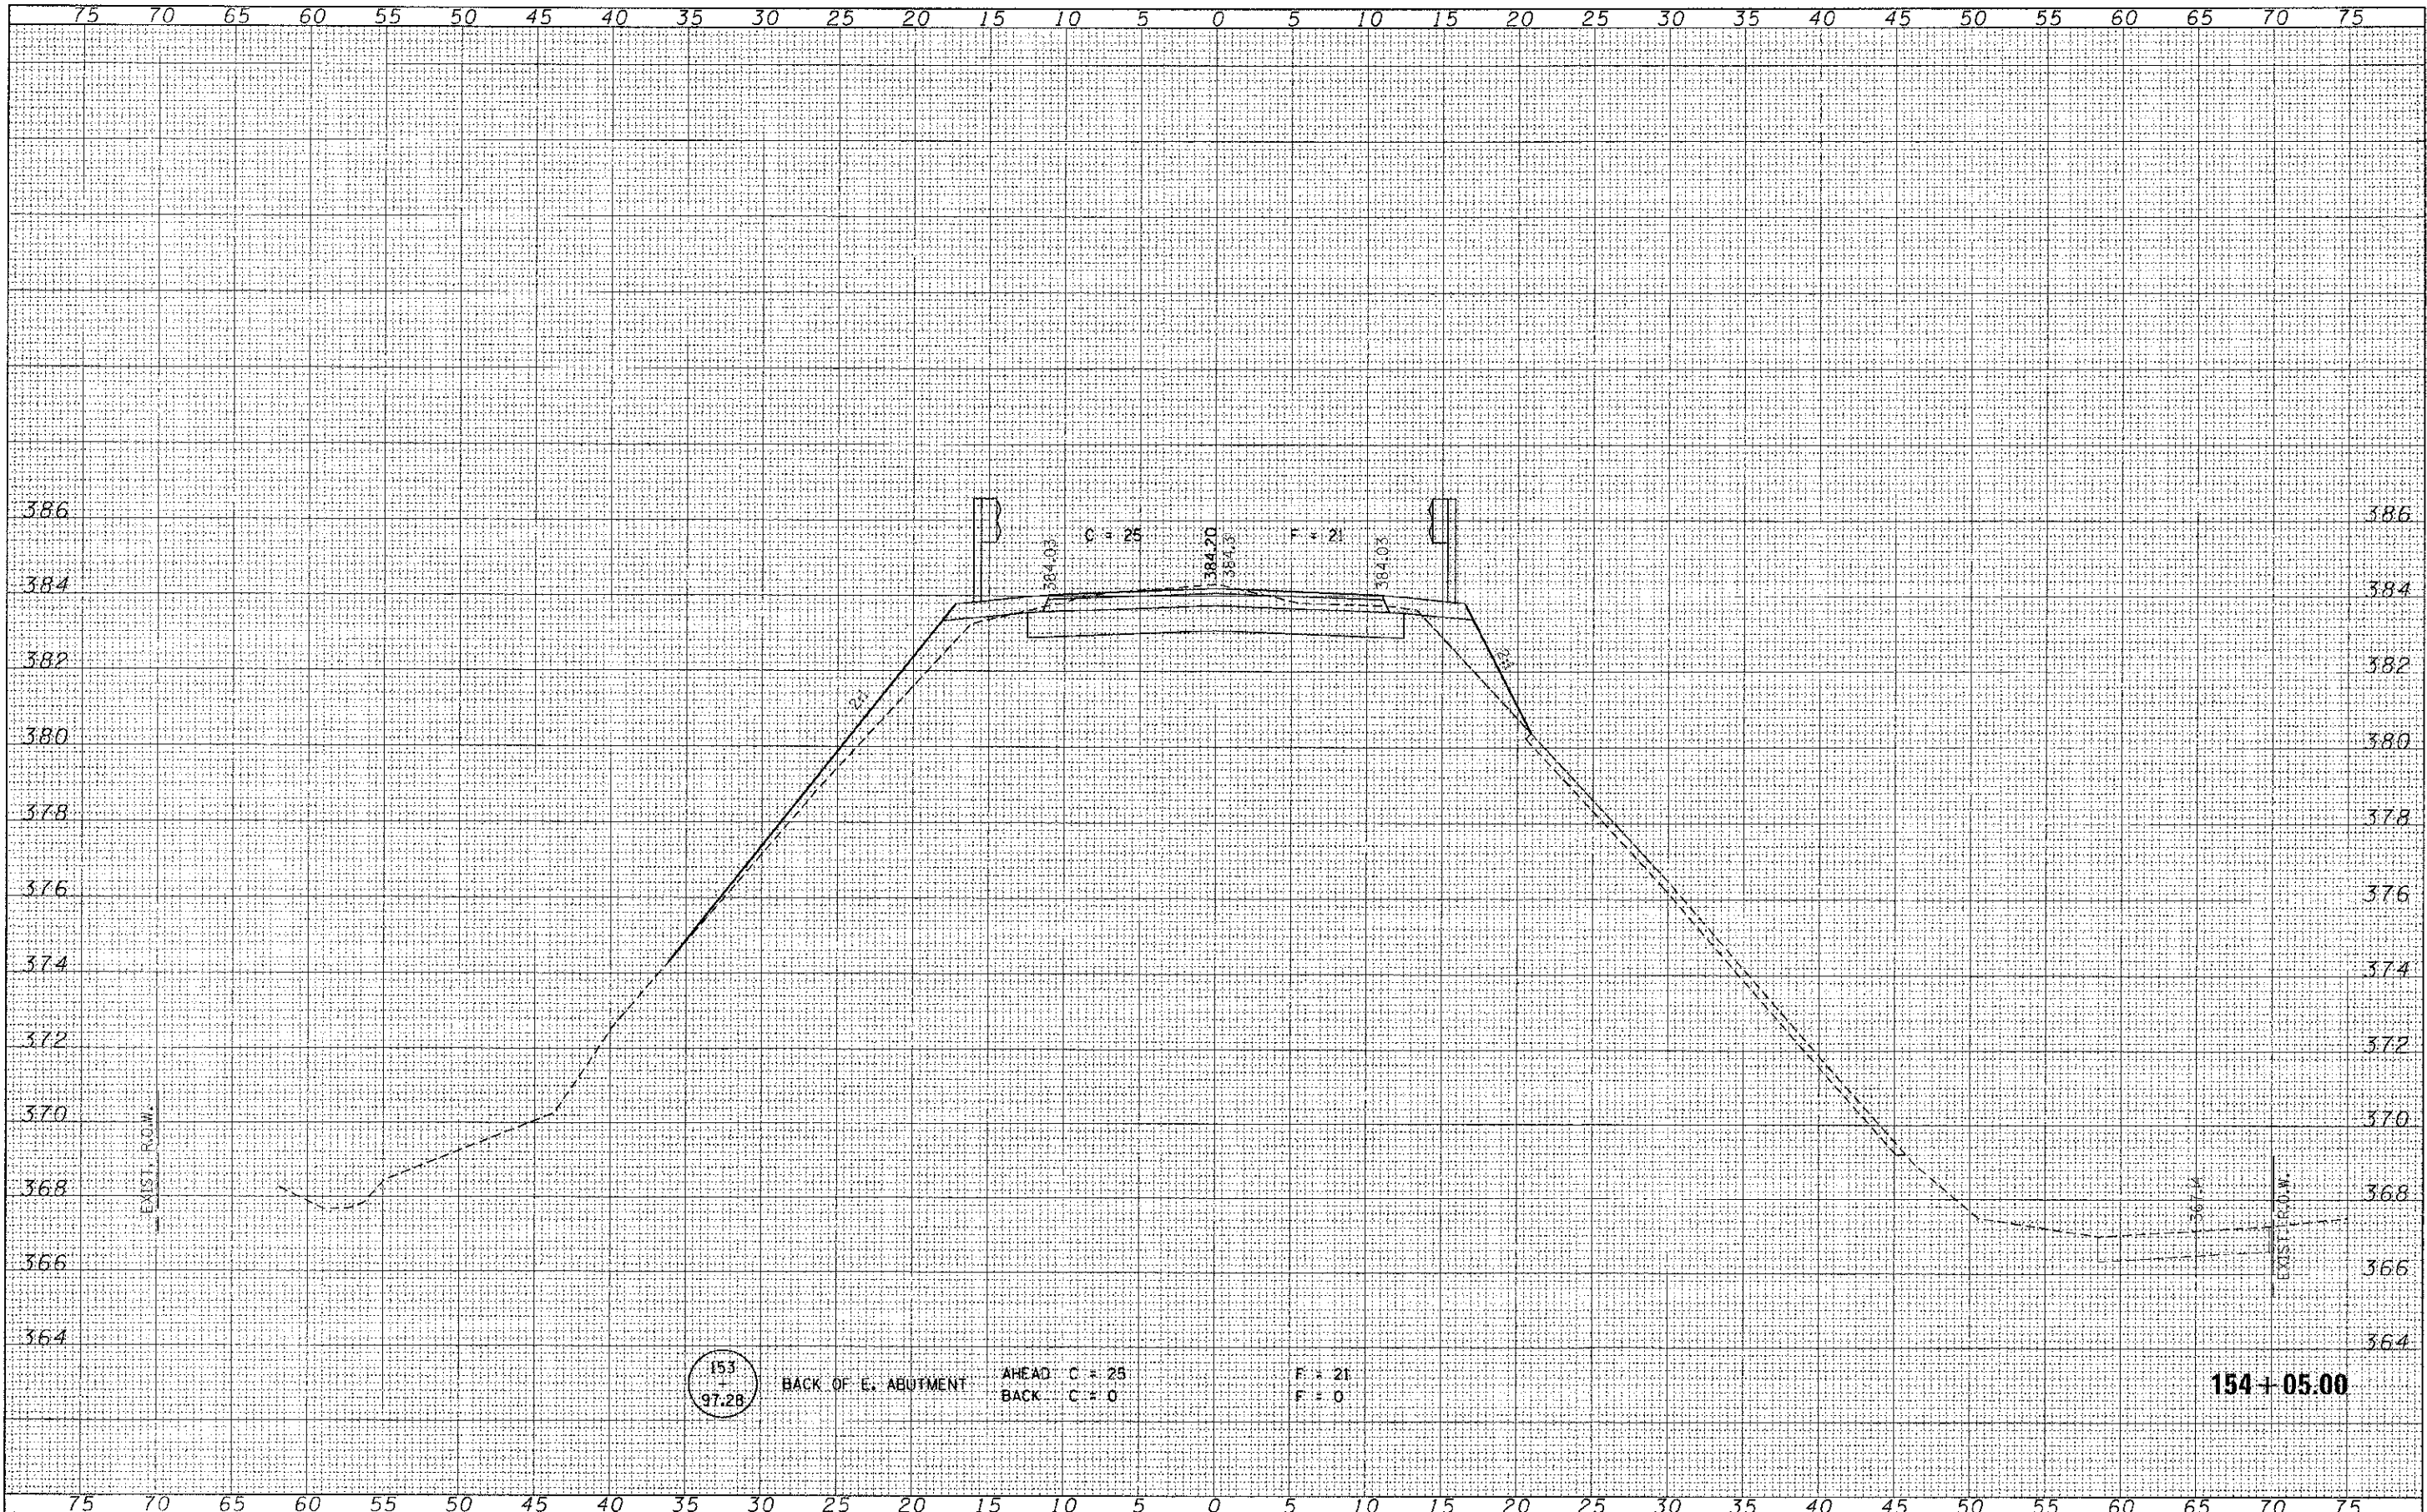

FILE NAME = 120127-ent-ss.dgn	USER NAME =	DESIGNED - J.W.F.	REVISED -	STATE OF ILLINOIS JACKSON COUNTY HIGHWAY DEPARTMENT	STATION CROSS SECTIONS DILLINGER ROAD				
HAMPTON, LENZINI AND RENWICK, INC. 360 STEVENSON LANE, SUITE 201 SPRINGFIELD, ILLINOIS 62702		DRAWN - L.G.C.	REVISED -		C.H.	SECTION	COUNTY	TOTAL SHEETS	SHEET NO.
PLLOT SCALE =		CHECKED - S.W.M.	REVISED -		11	06-00145-00-BR	JACKSON	54	22
PLLOT DATE = 4/9/2013		DATE 04/04/13	REVISED -		CARBONDALE ROAD DISTRICT CONTRACT NO. 99509 ILLINOIS FED. AID PROJECT				

SCALE: V5:H2 SHEET NO. OF SHEETS STA. 154+05.00 TO STA. 154+05.00