


DATE	
BY	
ORIGINAL SURVEY	
FLUORIDED	
NOTE BOOK	
AREAS CHECKED	

DATE	
BY	
ORIGINAL SURVEY	
FLUORIDED	
NOTE BOOK	
AREAS CHECKED	

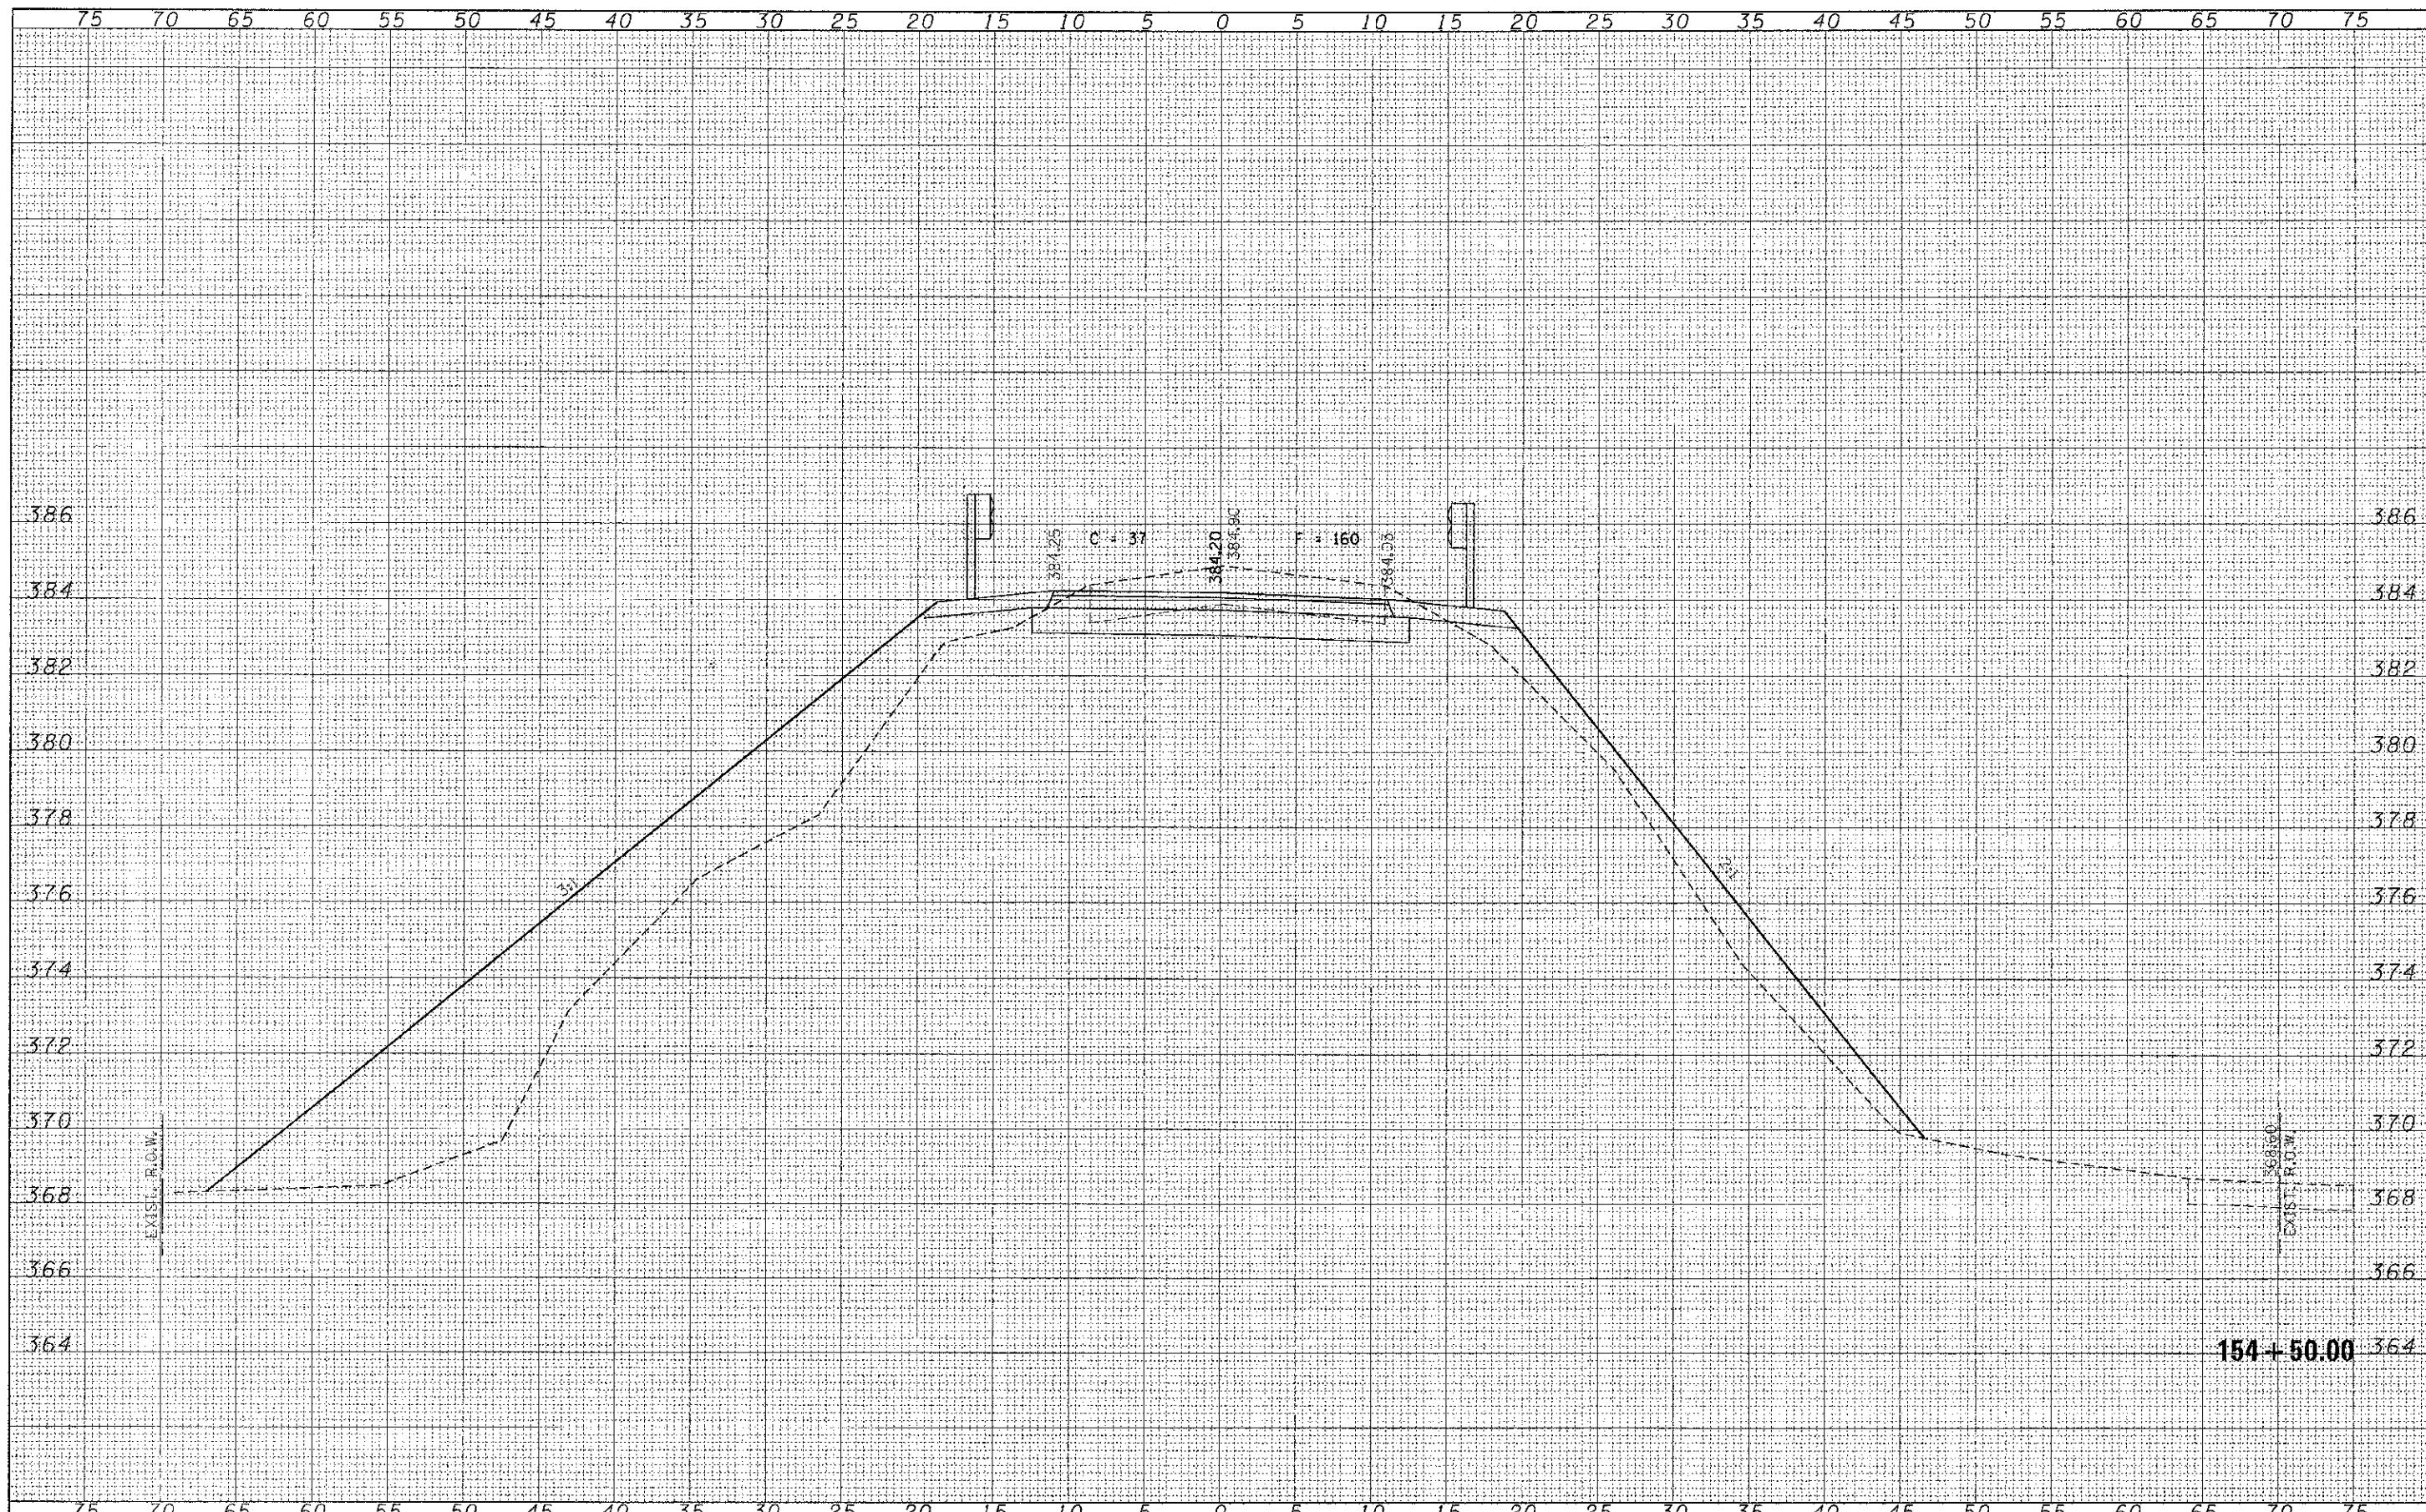

FILE NAME = 220127-ahb-ssw.dgn	USER NAME =	DESIGNED - J.W.F.	REVISED -	STATE OF ILLINOIS JACKSON COUNTY HIGHWAY DEPARTMENT	STATION CROSS SECTIONS DILLINGER ROAD			C.H.	SECTION	COUNTY	TOTAL SHEETS
HAMPTON, LENZINI AND RENWICK, INC.		DRAWN - L.G.C.	REVISED -		II	06-00145-00-BR	JACKSON	54	24		
380 STEVENSON DRIVE SUITE 203 SPRINGFIELD, ILLINOIS 62761		CHECKED - S.W.M.	REVISED -		CARBONDALE ROAD DISTRICT			CONTRACT NO. 99509			
ILLINOIS PROFESSIONAL DESIGNERS 13, PE, 38 CORP. 144 009933		DATE - 04/04/13	REVISED -		SCALE: V5H12	SHEET NO. OF SHEETS	STA. 154+50.00 TO STA. 154+50.00	ILLINOIS FED. AID PROJECT			