


DATE	
BY	
REVISIONS	
NO.	
DATE	
BY	
REVISIONS	
NO.	
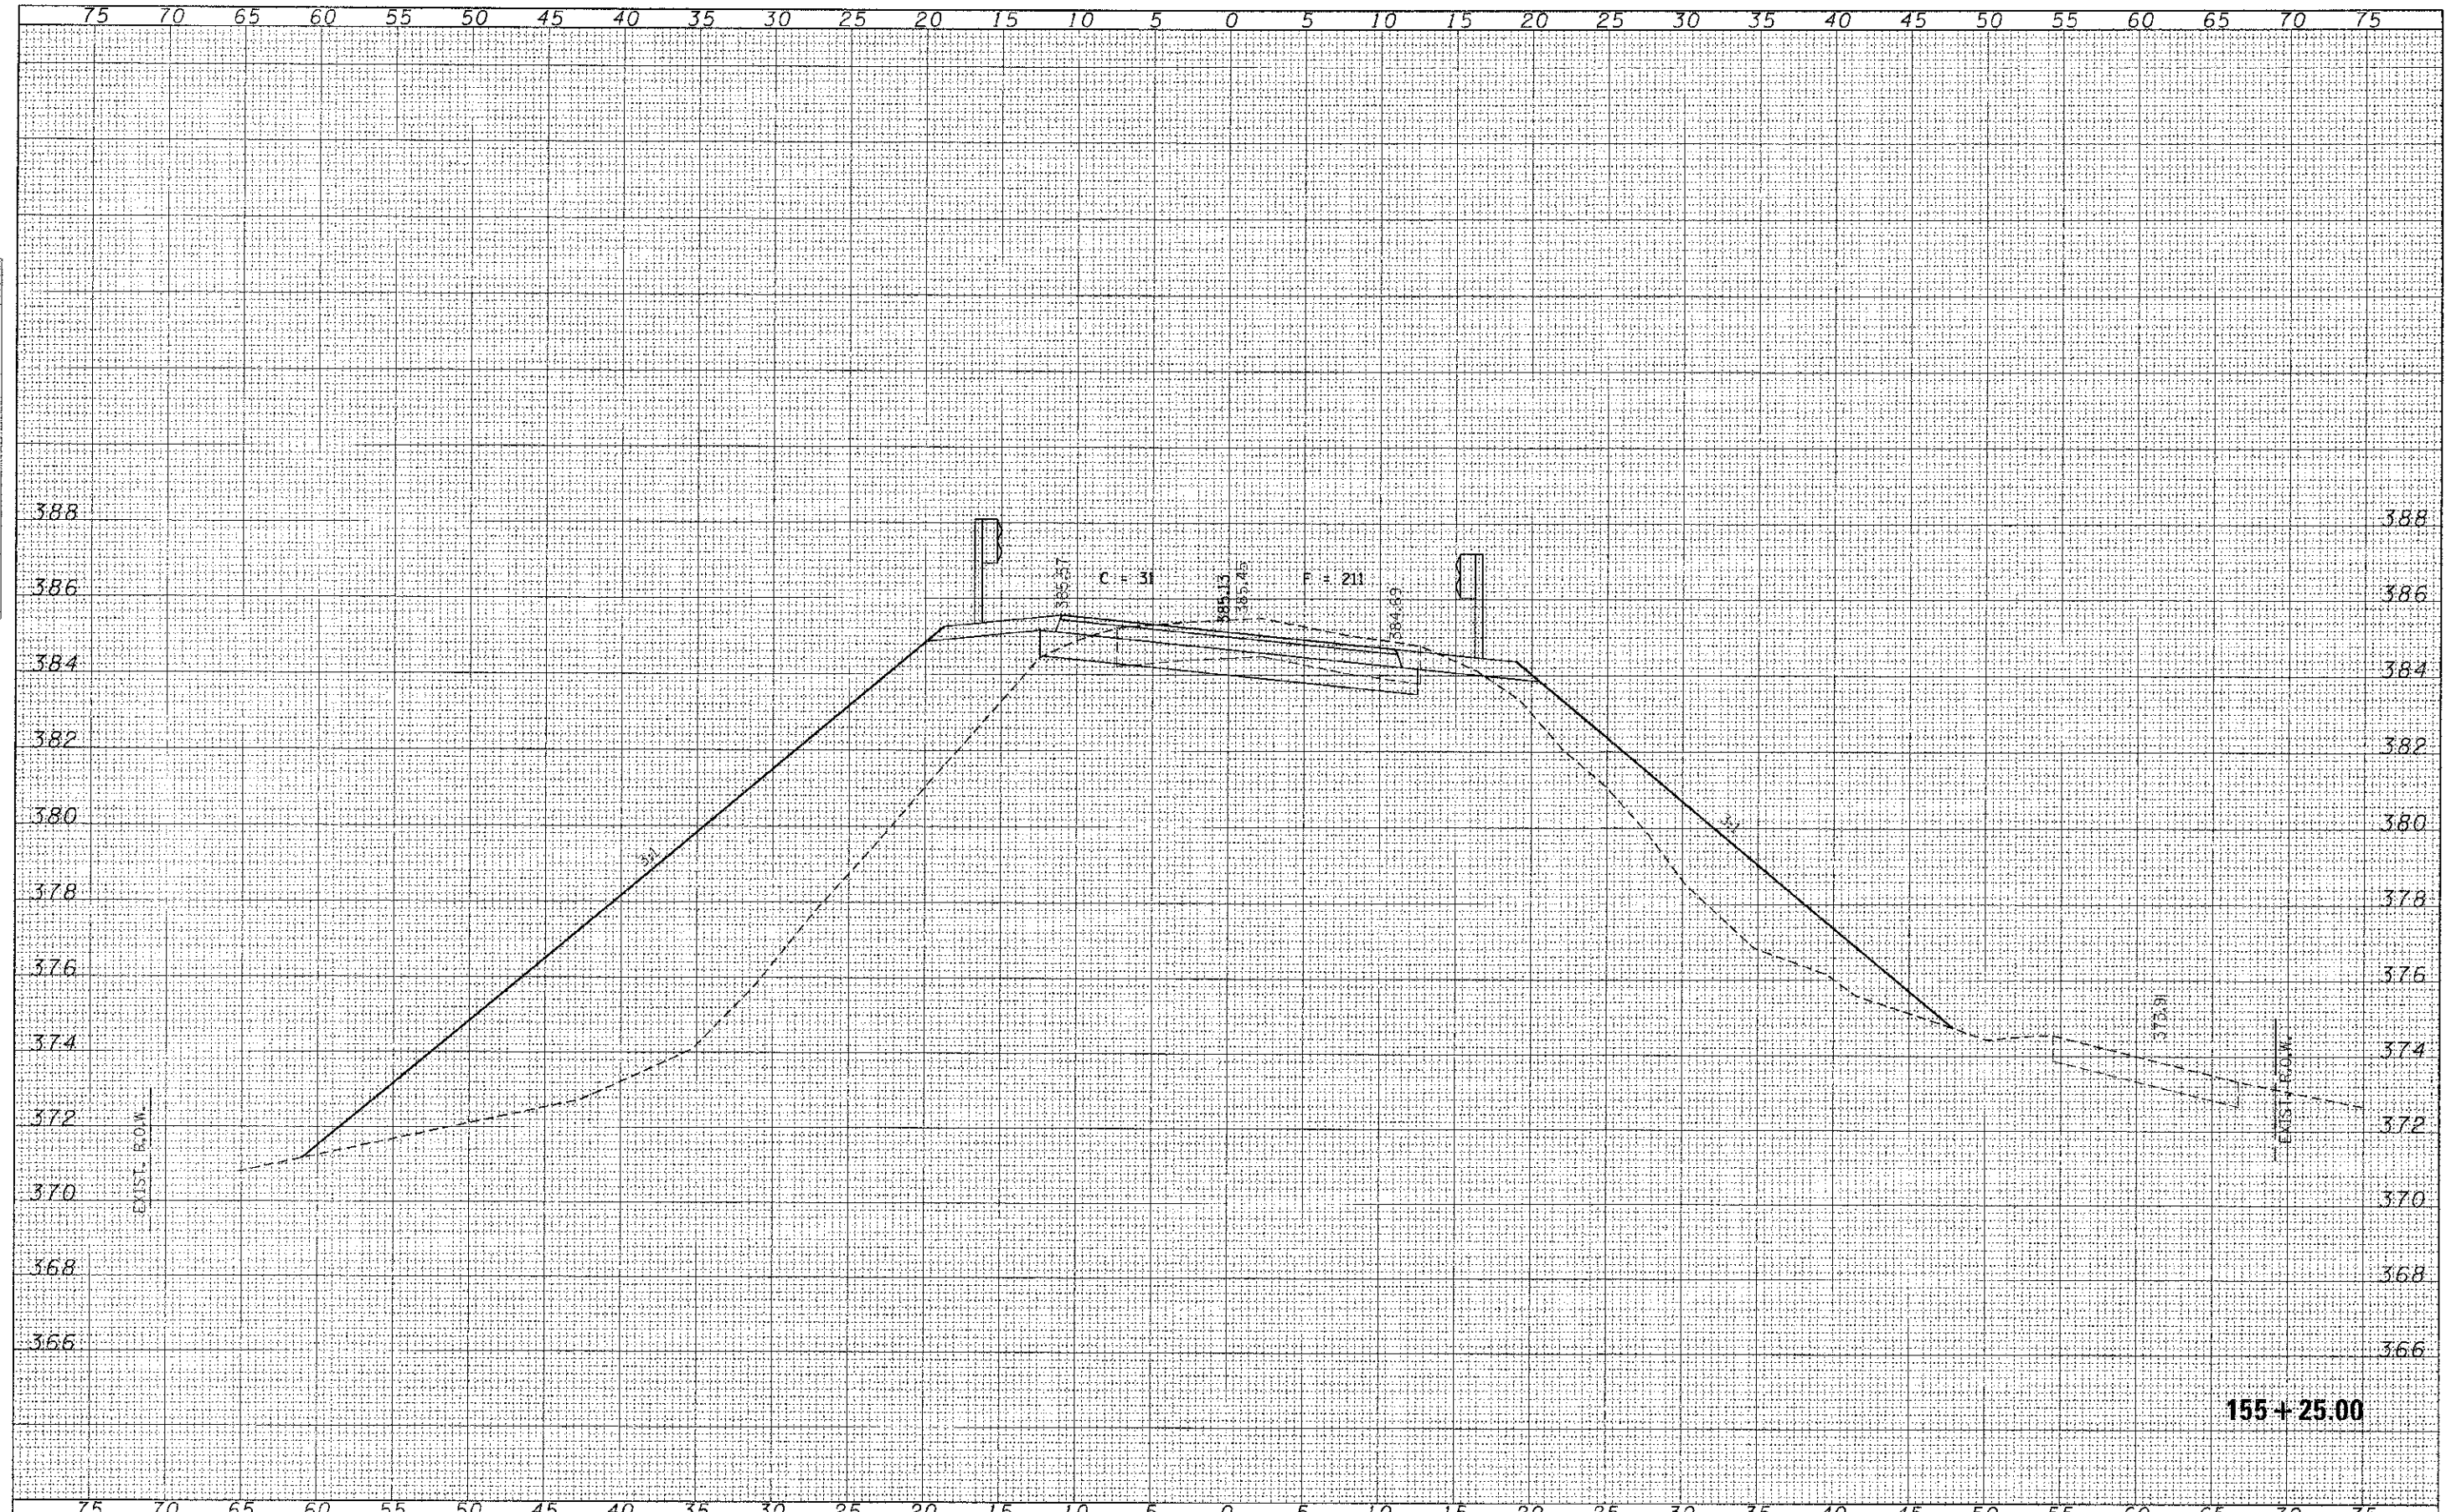

FILE NAME = 12E127-shh-ss.dgn	USER NAME =	DESIGNED - J.W.F.	REVISED -	<b>STATE OF ILLINOIS</b> <b>JACKSON COUNTY HIGHWAY DEPARTMENT</b>	<b>STATION CROSS SECTIONS</b> <b>DILLINGER ROAD</b>		C.H.	SECTION	COUNTY	TOTAL SHEETS	SHEET NO.
HAMPTON LENZINI AND REAVERICK INC.		DRAWN - J.G.C.	REVISED -		11	06-00145-00-BR	JACKSON	54	26		
3045 OTOLEBORO CENTER SUITE 200 SPRINGFIELD, ILLINOIS 62702		CHECKED - S.W.M.	REVISED -		CARBONDALE ROAD DISTRICT		CONTRACT NO. 99509				
ILLINOIS PROFESSIONAL DESIGN FIRM 1017 P.C. / 60.000000 / 04.120000		DATE - 04/04/13	REVISED -		SCALE: V5:H2		SHEET NO. OF SHEETS		STA. 155+25.00 TO STA. 155+25.00		

155 + 25.00