


DATE	
BY	
FINAL SURVEY	
FLIPPED	
TEMPLATE	
NOTE BOOK	
AREAS CHECKED	
NO.	

DATE	
BY	
ORIGINAL SURVEY	
FLIPPED	
TEMPLATE	
NOTE BOOK	
AREAS CHECKED	
NO.	

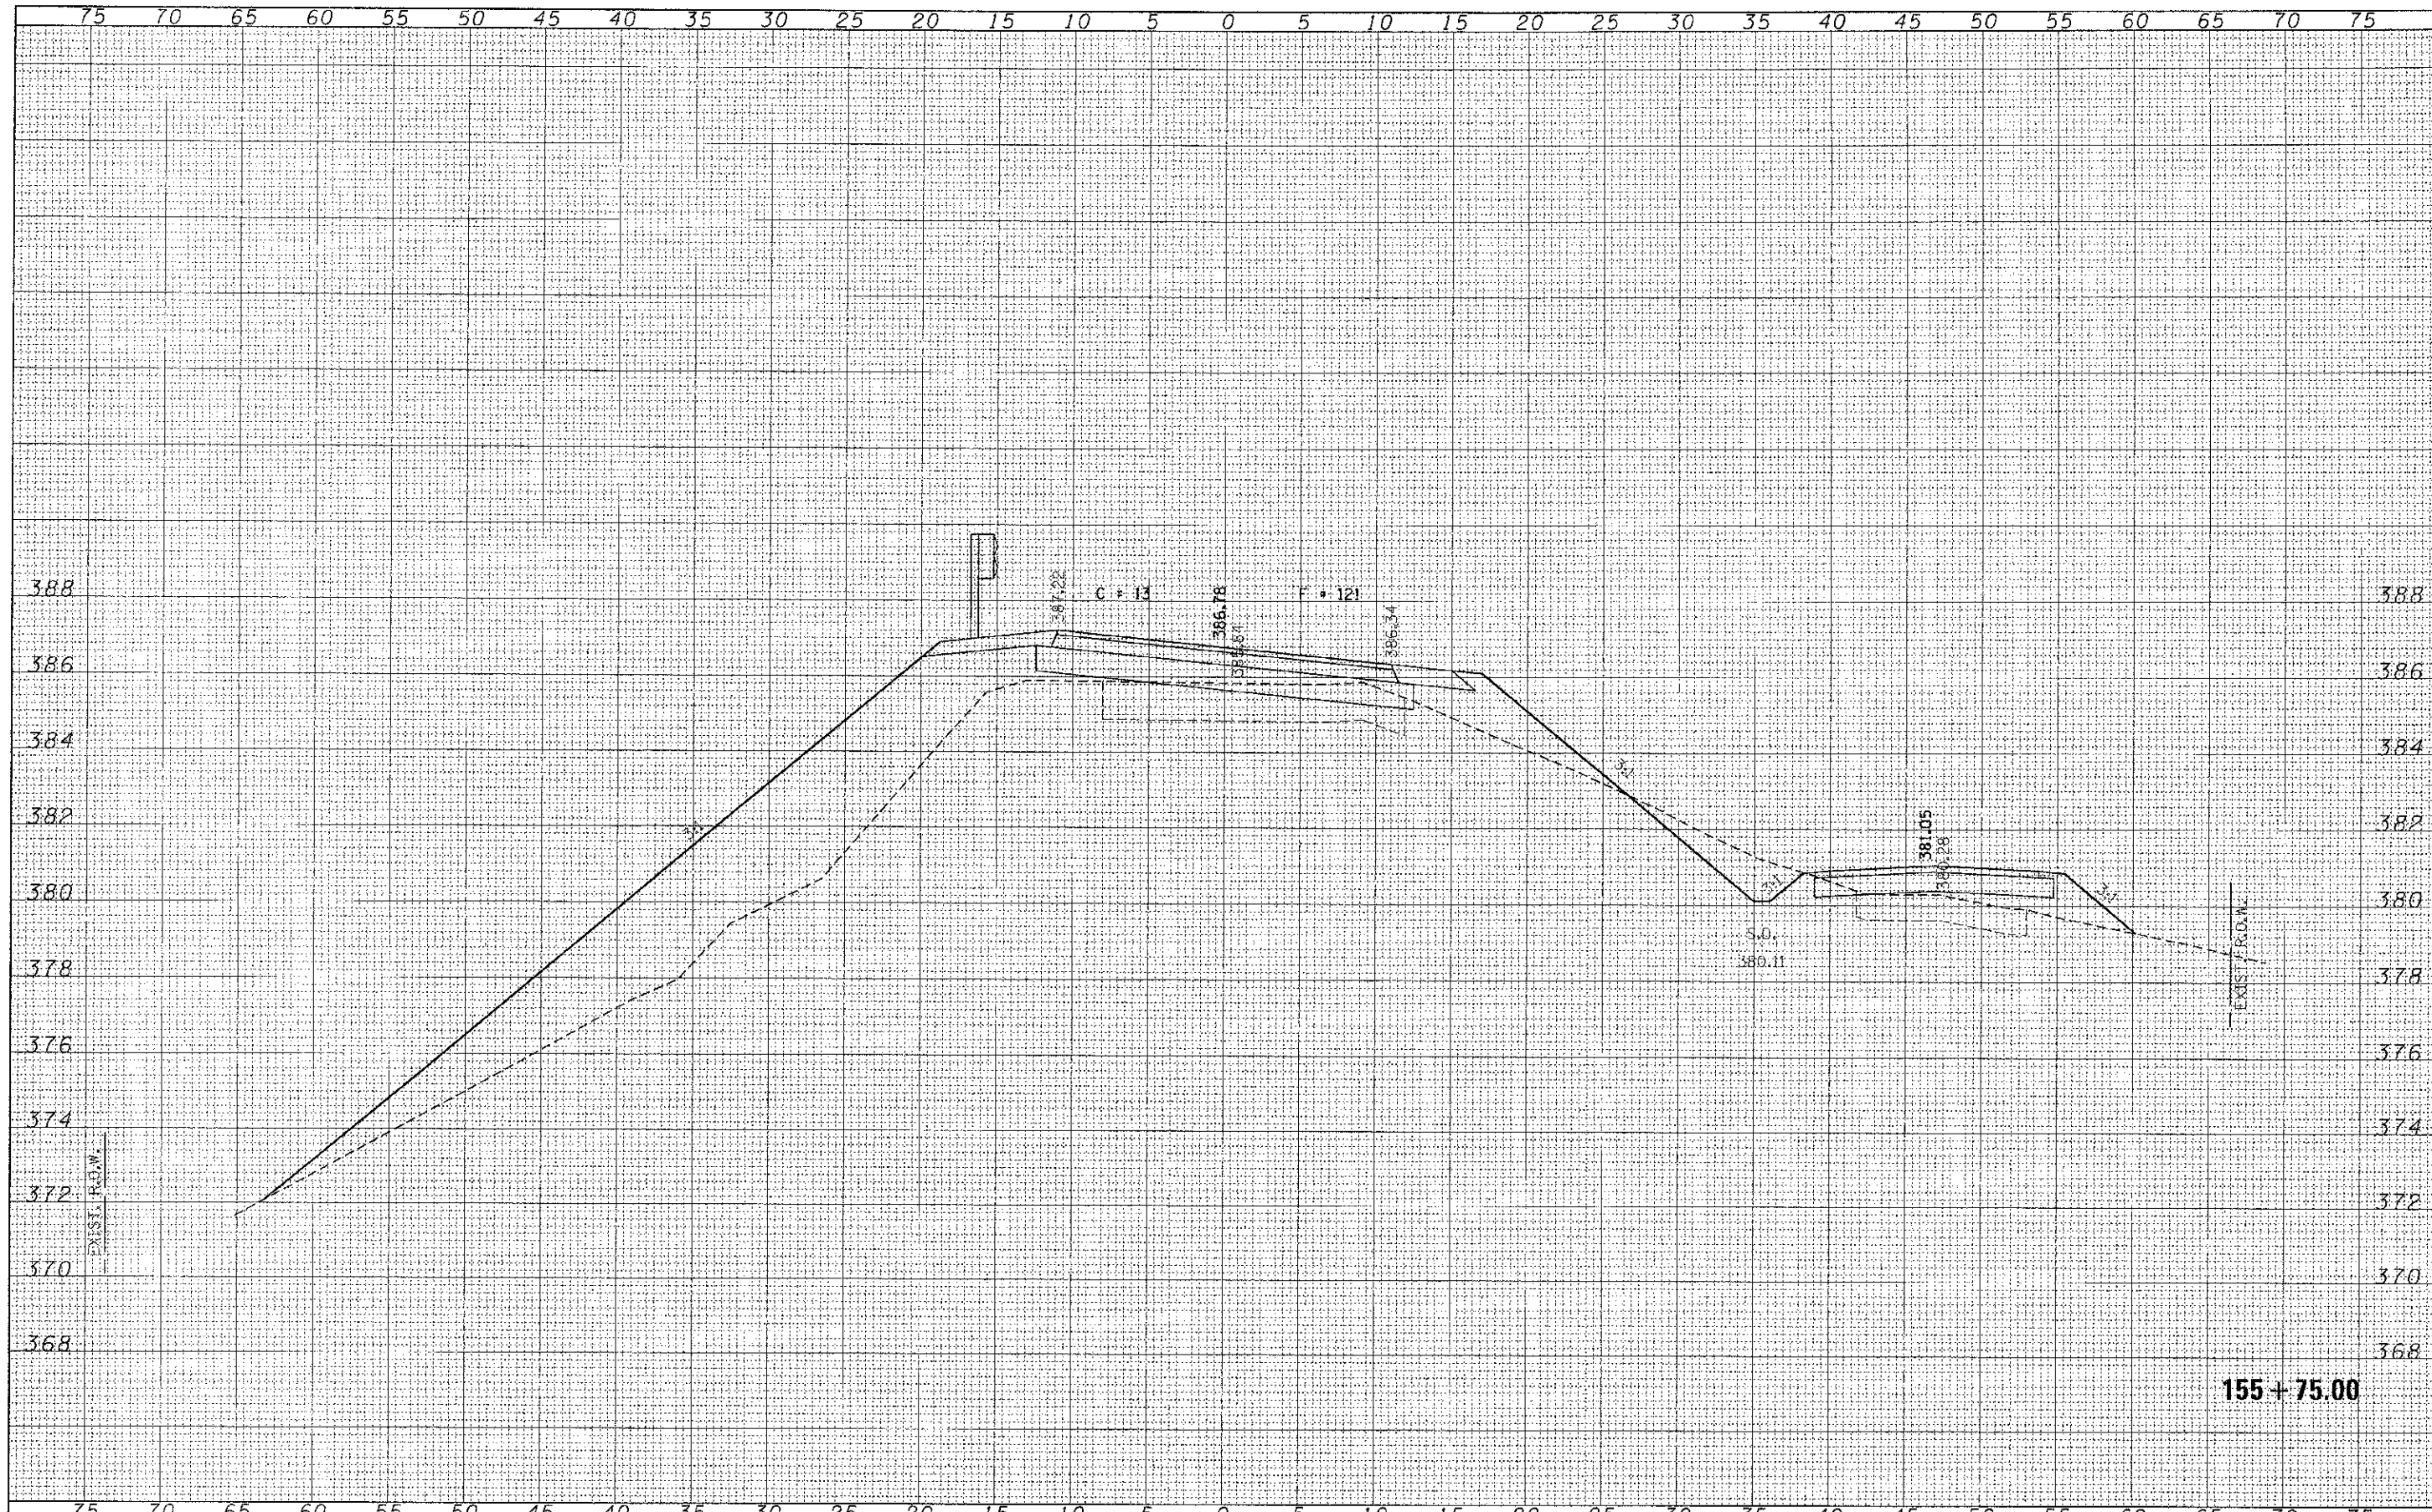

FILE NAME = 122127-11-t-xxx.dgn	USER NAME =	DESIGNED - J.W.F.	REVISED -	<p align="center">STATE OF ILLINOIS JACKSON COUNTY HIGHWAY DEPARTMENT</p> <p align="center">STATION CROSS SECTIONS DILLINGER ROAD</p>	C.H.	SECTION	COUNTY	TOTAL SHEET NO.
HAMPTON, LENZINI AND RENWICK, INC. 348 STEUBEN DRIVE SUITE 207 SPRINGFIELD, ILLINOIS 62761	FLIP SCALE =	DRAWN - L.G.C.	REVISED -		11	06-00145-00-BR	JACKSON	54
ILLINOIS PROFESSIONAL ENGINEER REG. NO. 144 007926	FLIP DATE = 4/9/2013	CHECKED - S.W.M.	REVISED -		CARBONDALE ROAD DISTRICT		CONTRACT NO. 99509	
		DATE - 04/04/13	REVISED -		ILLINOIS FED. AID PROJECT			

SCALE: V5:H2 SHEET NO. OF SHEETS STA. 155+75.00 TO STA. 155+75.00