


FINAL	DATE
SURVEY	BY
NOTED	
BOOK	
NO.	
REVISIONS	
DATE	
BY	
REASON	

ORIGINAL	DATE
SURVEY	BY
NOTED	
BOOK	
NO.	
REVISIONS	
DATE	
BY	
REASON	

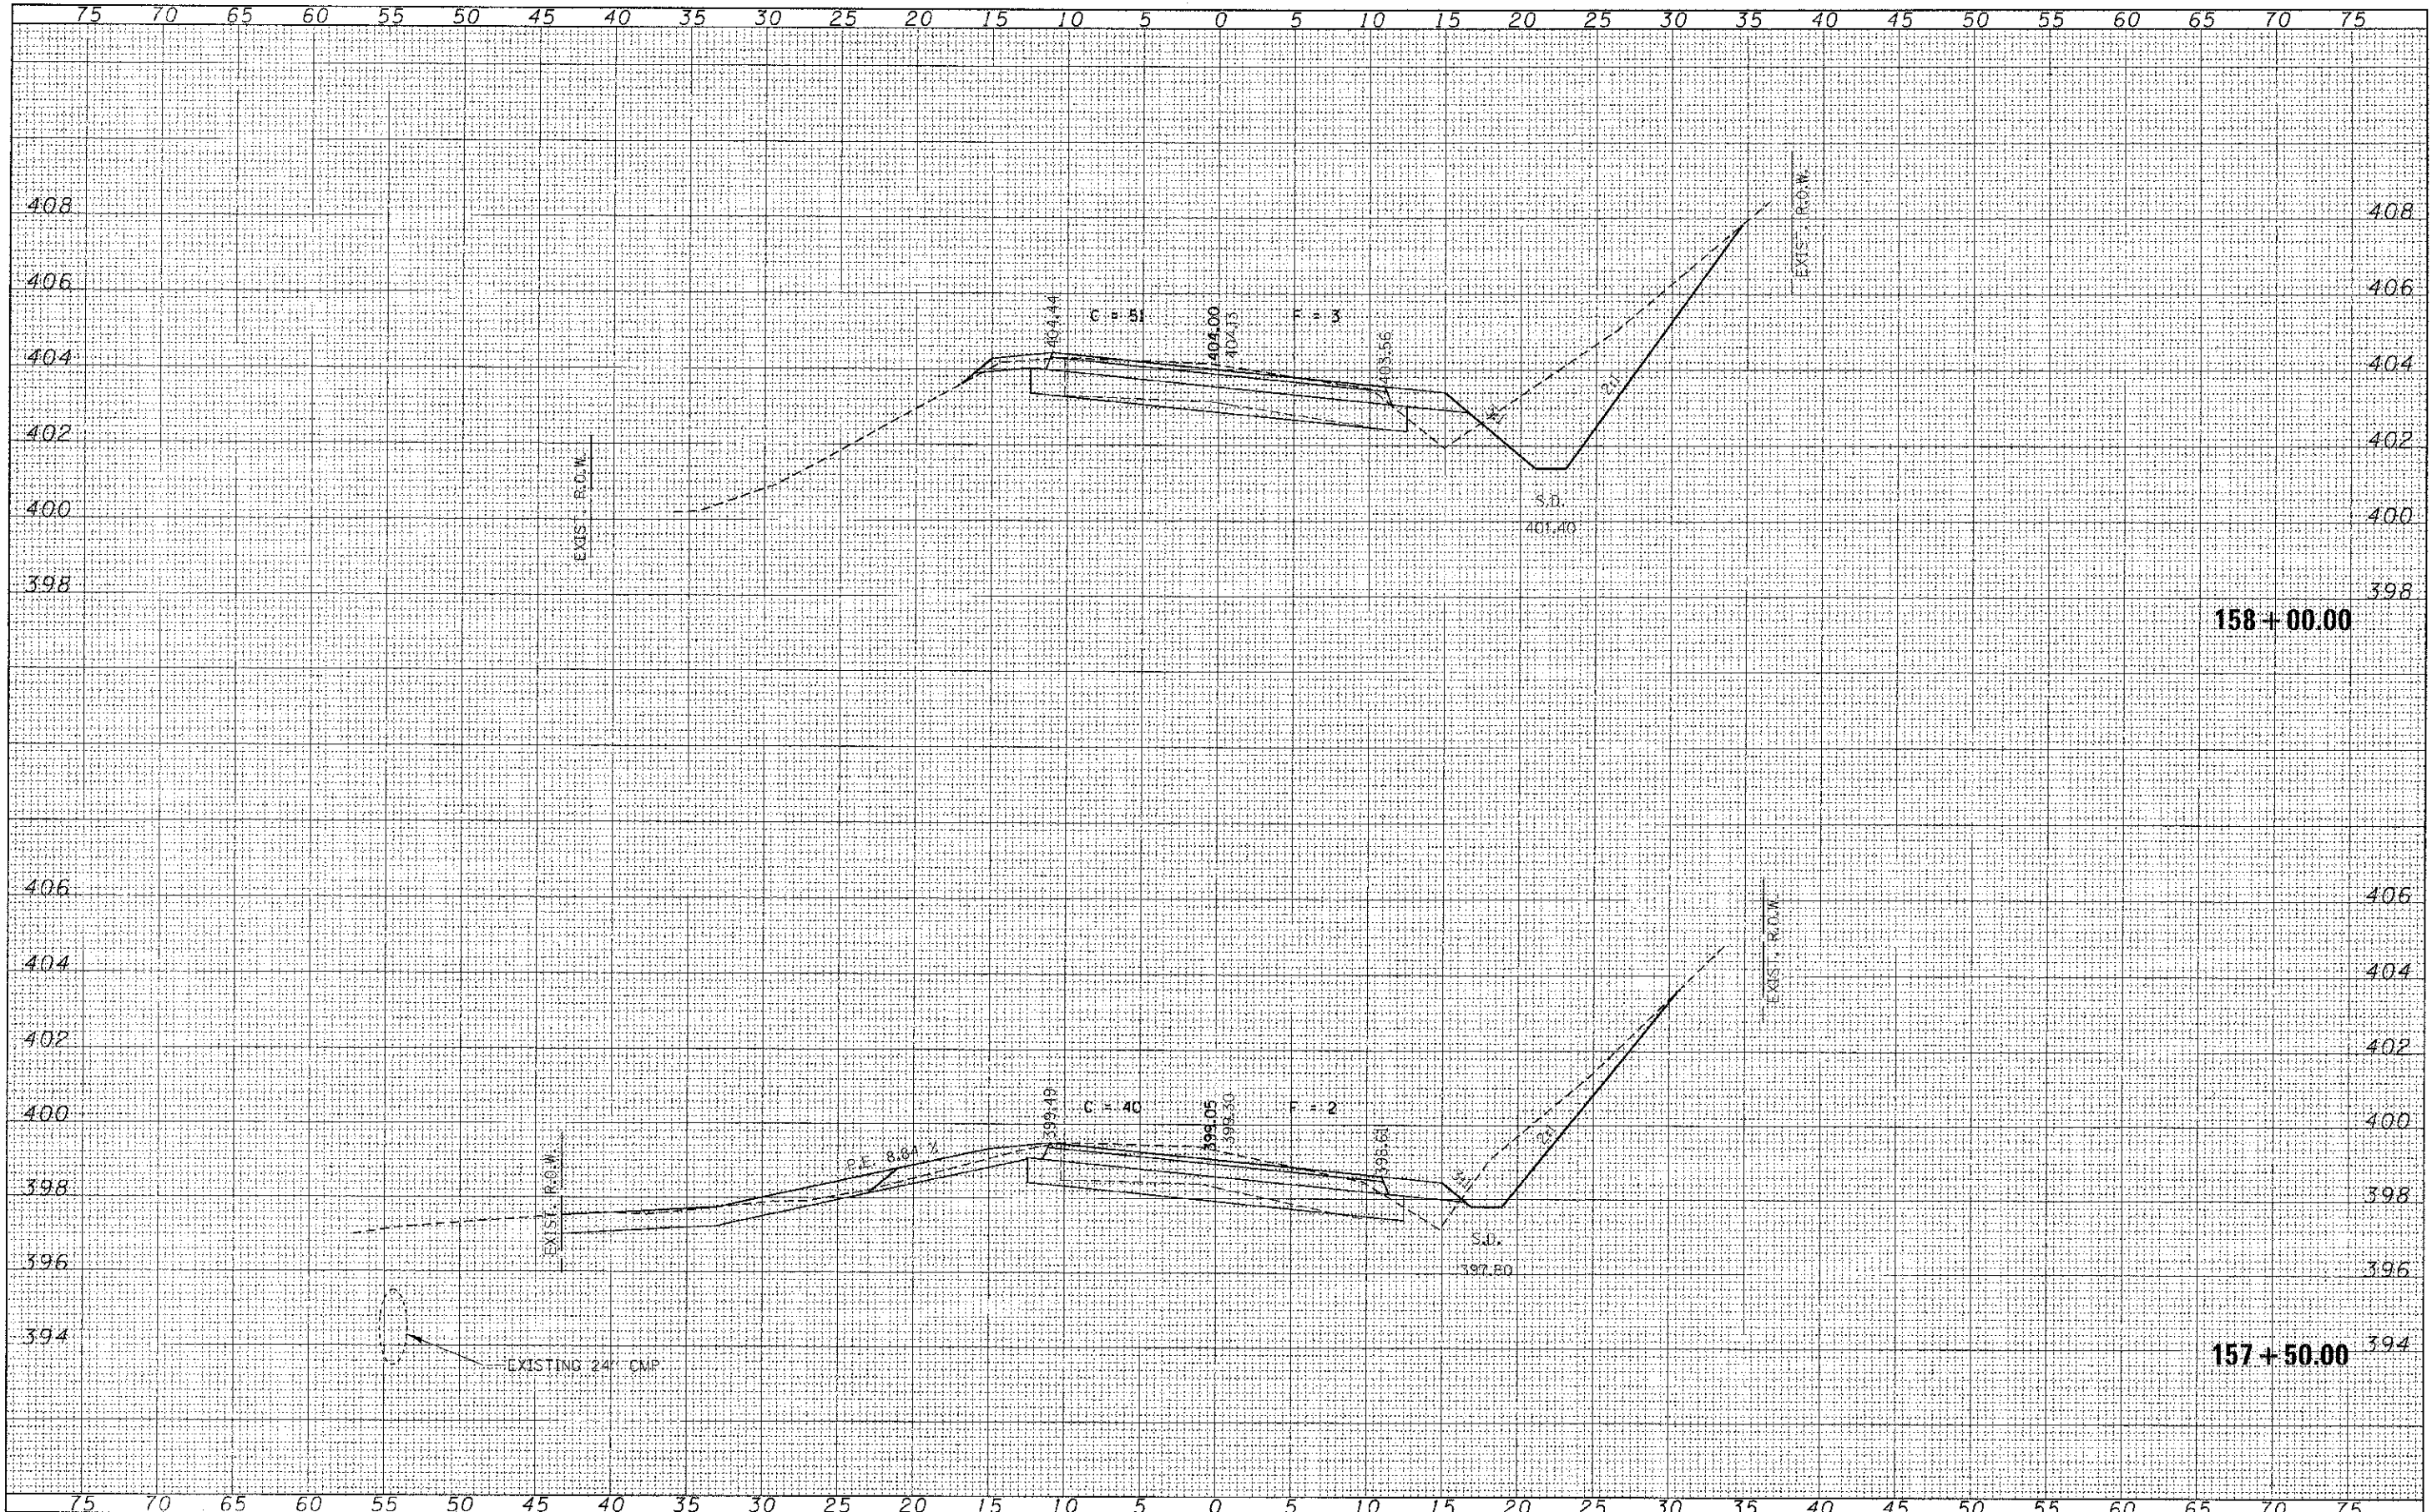

FILE NAME * 120127-shr-exis.dgn	USER NAME *	DESIGNED - J.W.F.	REVISED -	STATE OF ILLINOIS JACKSON COUNTY HIGHWAY DEPARTMENT	STATION CROSS SECTIONS					
HAMPTON, LENZINI AND RENWICK, INC.		DRAWN - L.G.C.	REVISED -		DILLINGER ROAD					
300 S. STATE ST. SUITE 201 SPRINGFIELD, IL 62761		CHECKED - S.W.M.	REVISED -		C.H.	SECTION	COUNTY	TOTAL SHEETS	SHEET NO.	
ILLINOIS PROFESSIONAL ENGINEERING FIRM 3/7/97 IRE CCA* 104-00032		DATE - 04/04/13	REVISED -		11	06-00145-00-BR	JACKSON	54	31	
					SCALE: V5:H2		SHEET NO. OF SHEETS		S1A, 157+50.00 TO STA. 158+00.00	
							CARBONDALE ROAD DISTRICT		CONTRACT NO. 99509	
									ILLINOIS FED. AID PROJECT	