


FINAL SURVEY	SURVEYED	BY	DATE
NOTE BOOK	PLOTTED		
	TEMPLATE		
	AREAS		
	CHECKED		

ORIGINAL SURVEY	SURVEYED	BY	DATE
NOTE BOOK	PLOTTED		
	TEMPLATE		
	AREAS		
	CHECKED		

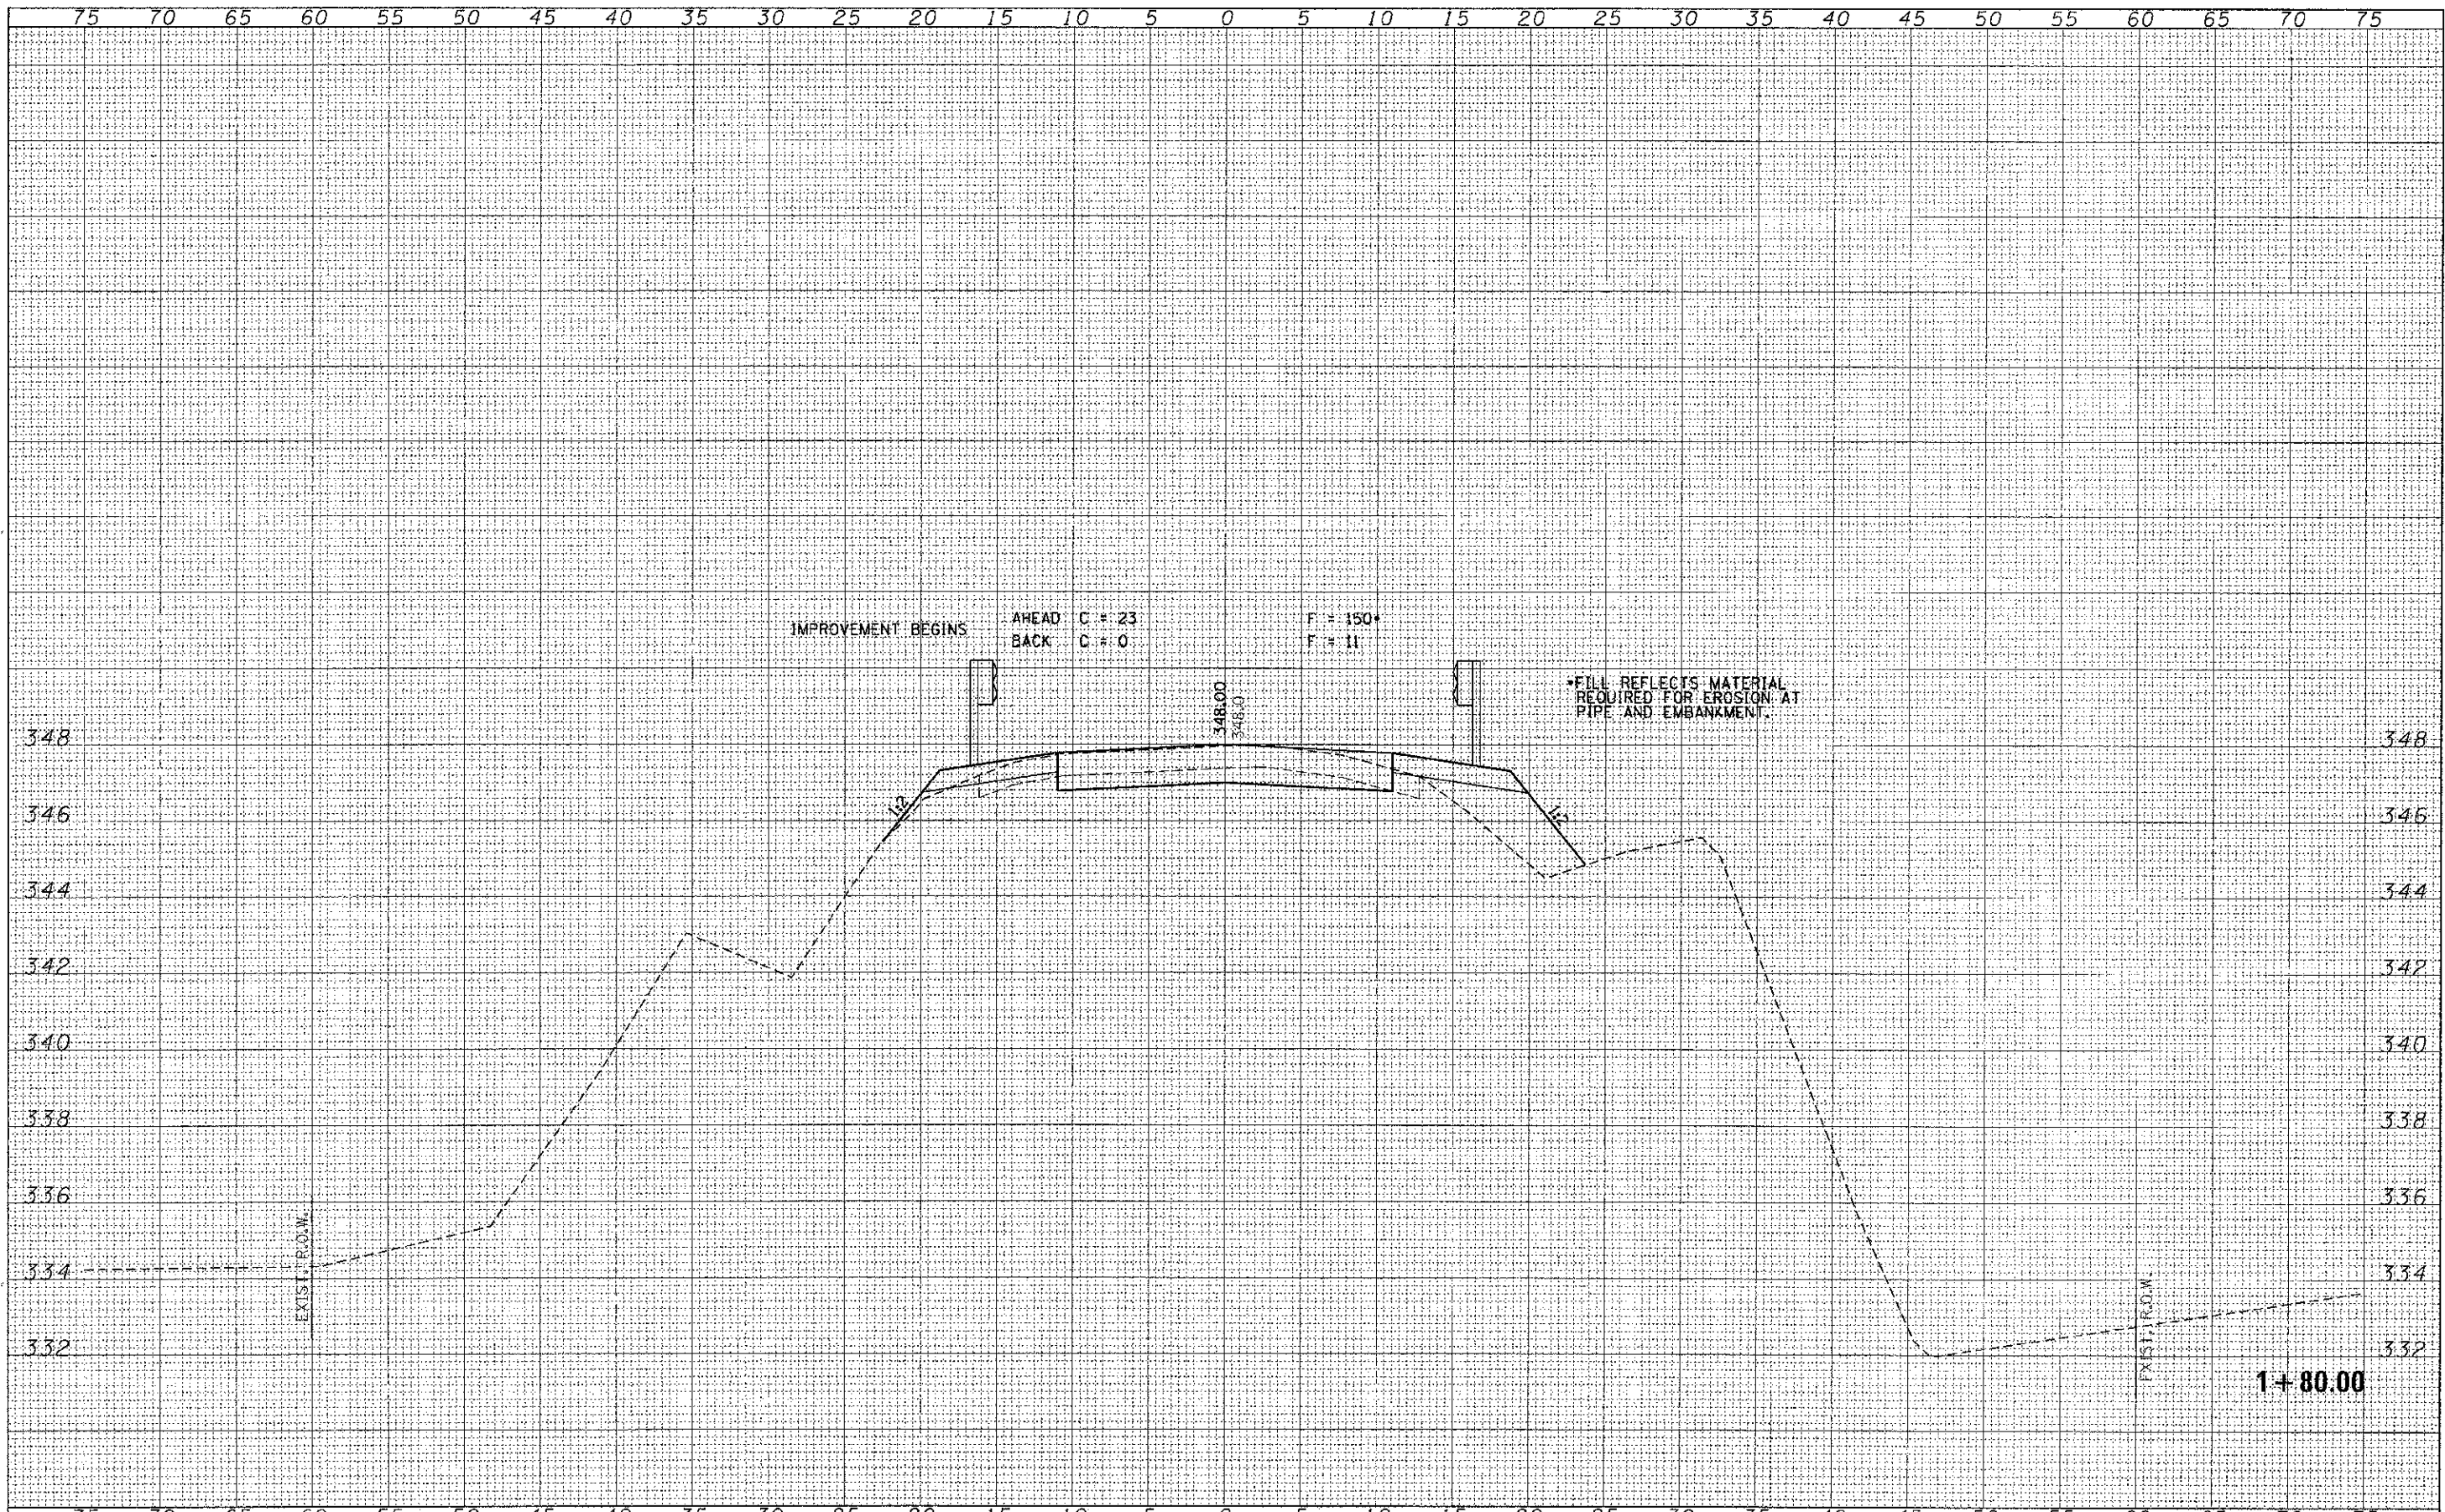

FILE NAME = 130344-srt-axo.dgn	USER NAME =	DESIGNED - J.W.F.	REVISED -	STATE OF ILLINOIS GALLATIN COUNTY HIGHWAY DEPARTMENT	STATION CROSS SECTIONS ELSASSER ROAD		C.H.	SECTION	COUNTY	TOTAL SHEETS	SHEET NO.
HAMPTON, LENZINI AND RENWICK, INC.		DRAWN - L.G.C.	REVISED -		14	13-00078-00-DR	GALLATIN	13	6	CONTRACT NO. 99511	
ILLINOIS PROFESSIONAL ENGINEERING FIRM		CHECKED - S.W.M.	REVISED -		SCALE: 5H:V2		SHEET NO. 2 OF 8 SHEETS		STA. 1+90.00 TO STA. 1+90.00		[ILLINOIS] FED. AID PROJECT
151 PLYSE CORP. 184-00000		DATE - 04/25/13	REVISED -								