


DATE	
BY	
FINAL SURVEY	
NOTED BOOK	
NOTE BOOK	
TEMPLATE	
AREAS	
AREAS	
AREAS	

DATE	
BY	
ORIGINAL SURVEY	
NOTED BOOK	
NOTE BOOK	
TEMPLATE	
AREAS	
AREAS	
AREAS	

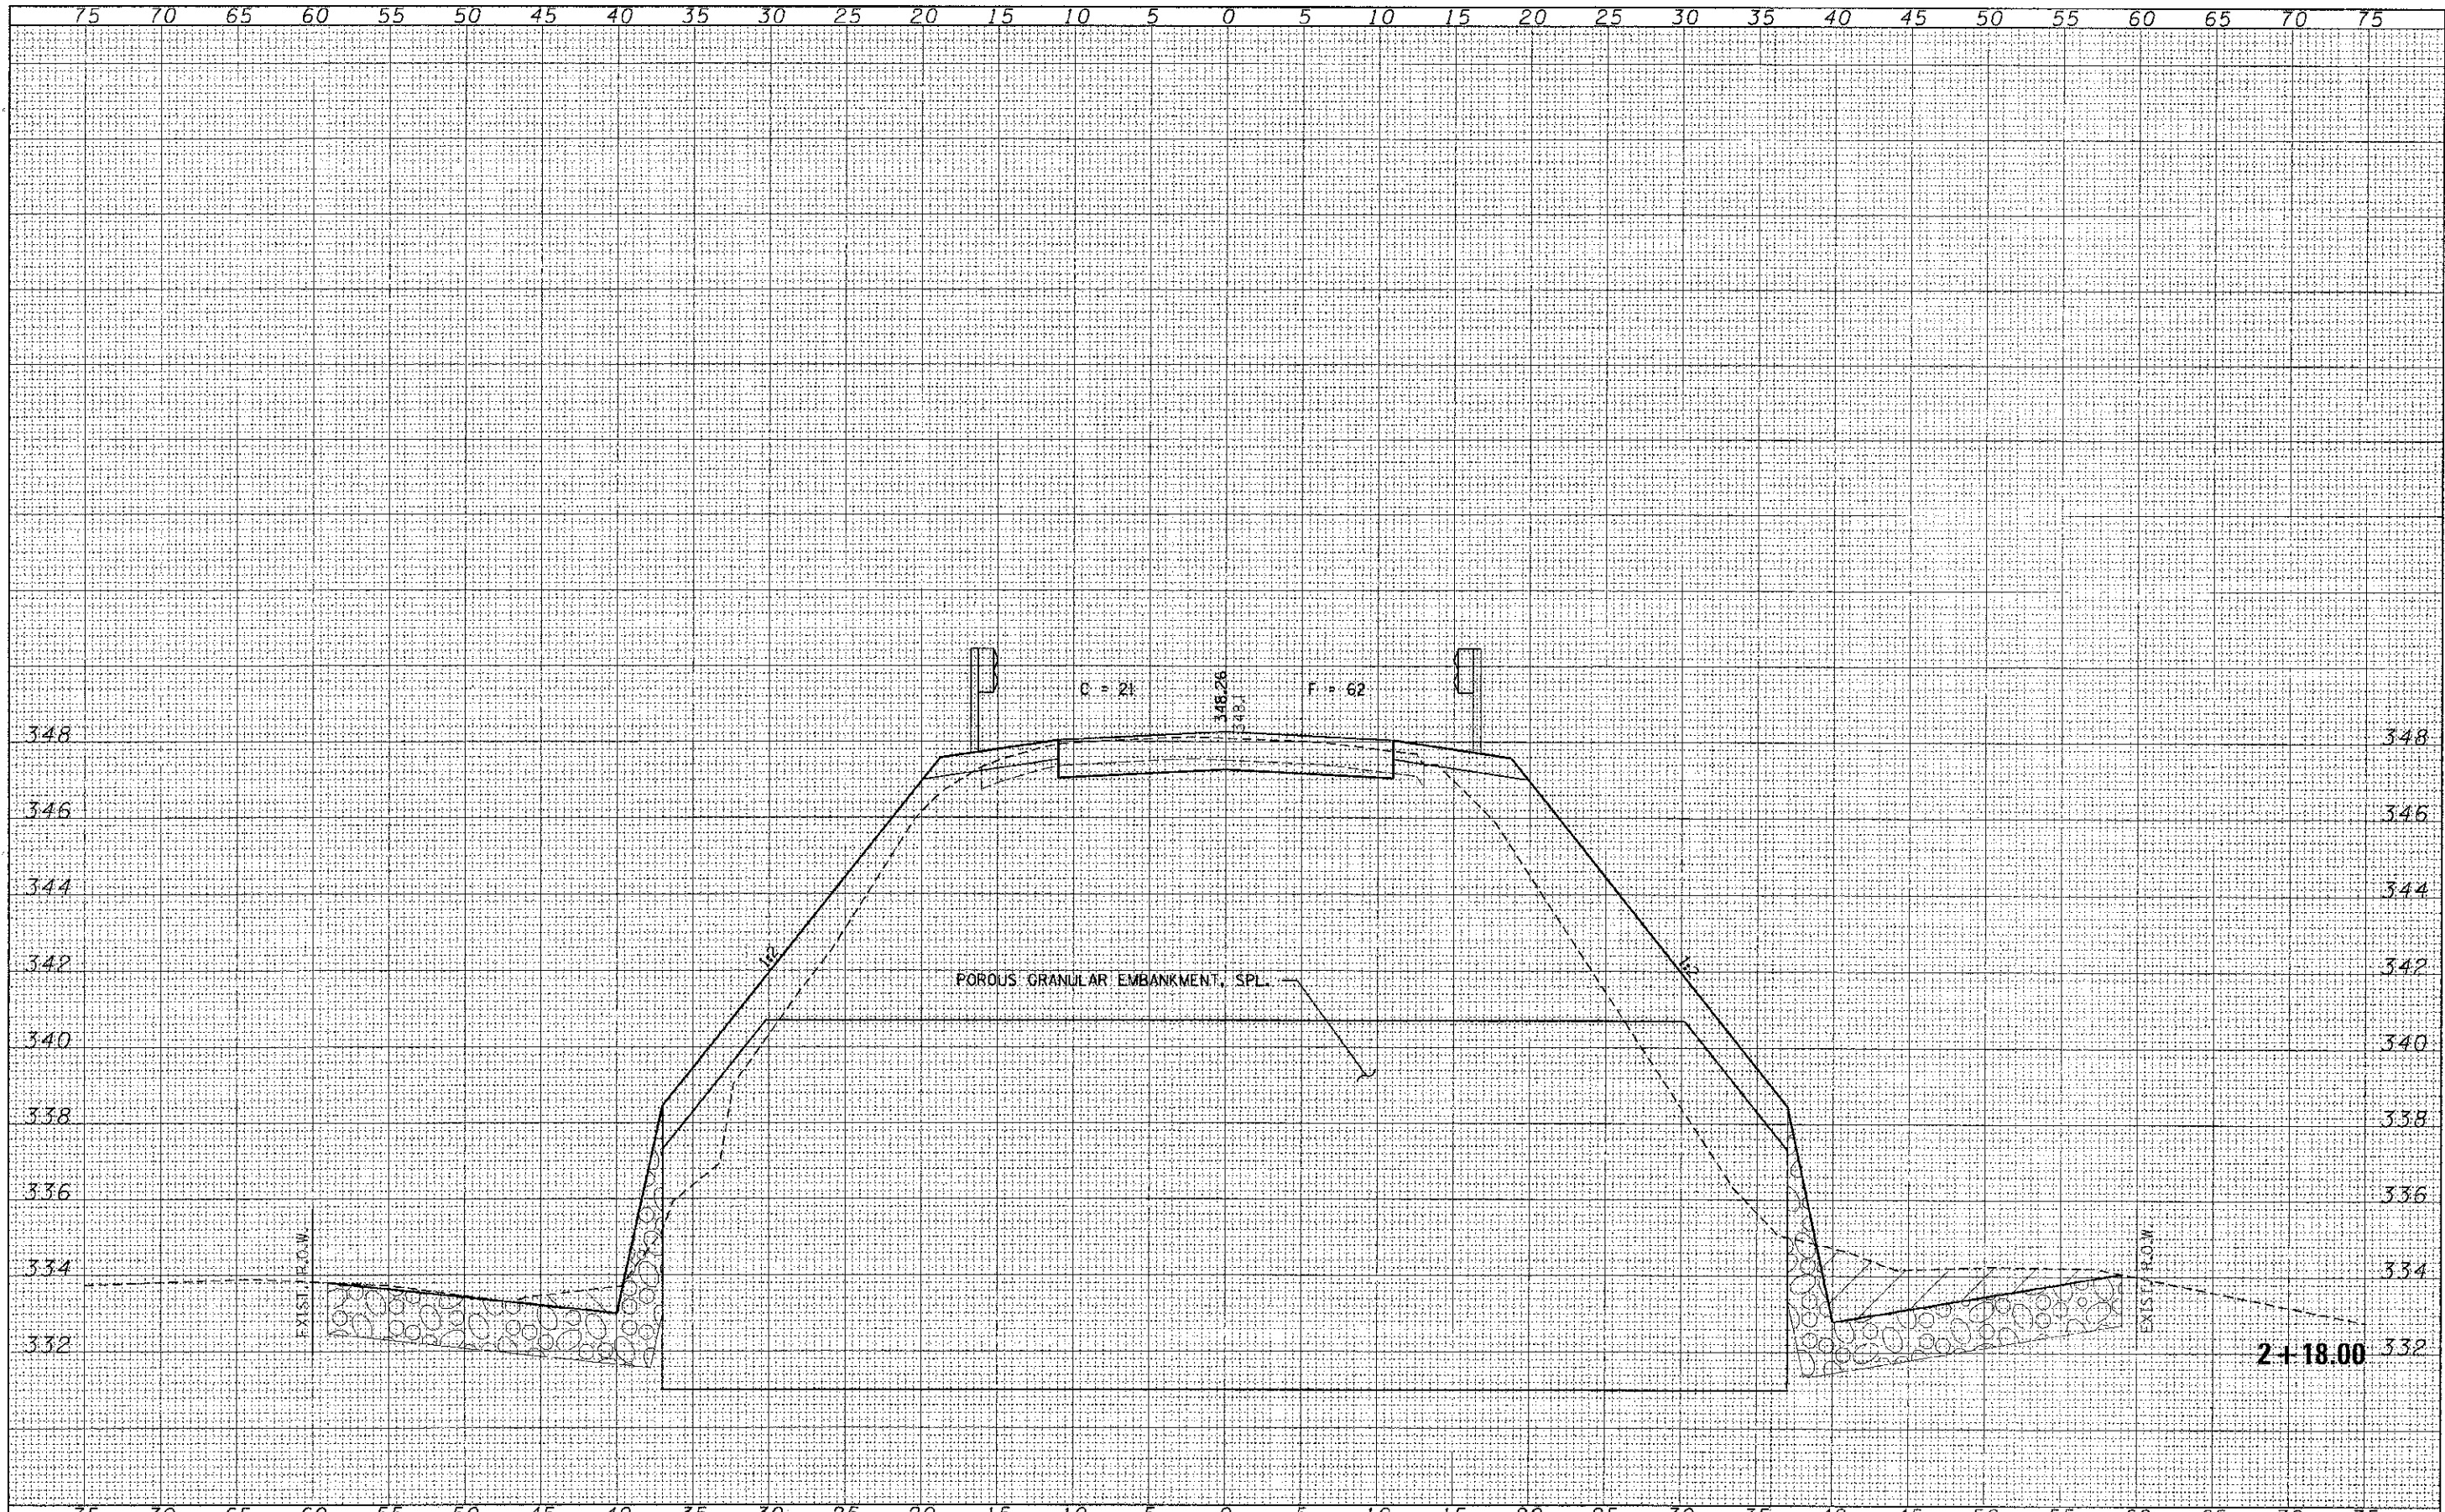

FILE NAME = 136044-htr-axs.dgn	USER NAME =	DESIGNED - J.W.F.	REVISED -	STATE OF ILLINOIS GALLATIN COUNTY HIGHWAY DEPARTMENT	STATION CROSS SECTIONS ELSSASSERS ROAD		C.H.	SECTION	COUNTY	TOTAL SHEET NO.
HAMPTON, LENZINI AND RENWICK, INC.		DRAWN - L.G.C.	REVISED -		14	13-00078-00-DR	GALLATIN	13	8	
1140 S. FREDERICK DRIVE, SUITE 201 SPRINGFIELD, ILLINOIS 62793	PLOT SCALE =	CHECKED - S.W.M.	REVISED -		SCALE: 5HxV2		SHEET NO. 4 OF 8 SHEETS		CONTRACT NO. 99511	
ILLINOIS PROFESSIONAL DESIGN FIRM L.S. #01-08-0019 19430866	PLOT DATE = 4/25/2013	DATE = 04/25/13	REVISED -		STA. 2+18.00 TO STA. 2+18.00		ILLINOIS FED. AID PROJECT			