

**LEGEND**

- PHASE WORK AREAS
- R.E. FIELD OFFICE
- CONTRACTOR'S STAGING AND STORAGE
- CONTRACTOR'S ACCESS/HAUL ROUTE

**CONSTRUCTION ACTIVITY NOTES:**

1. PHASE 1 – WIDEN AND OVERLAY THE EXISTING PARKING LOT EGRESS ROAD.
2. PHASE 2 – OVERLAY WEST HALF OF OLD TERMINAL PARKING LOT, RING ROAD IMPROVEMENTS, AND CONTINUE OVERLAY OF ENTRANCE ROAD INTO PARKING LOT.
3. PHASE 3 – OVERLAY EAST HALF OF OLD TERMINAL PARKING LOT AND RING ROAD IMPROVEMENTS.
4. PHASE 4 – OVERLAY NORTHEAST PORTION OF FLIGHT STAR PARKING LOT (ADDITIVE ALTERNATE #1) AND REMOVE EXISTING ENTRANCE ROAD.
5. PHASE 5 – OVERLAY SOUTHWEST PORTION OF FLIGHT STAR PARKING LOT (ADDITIVE ALTERNATE #2).
6. SEE INDIVIDUAL PHASE SHEETS FOR MORE INFORMATION.
7. TEMPORARY SIGNAGE SHALL BE INSTALLED AT THE LOCATION SHOWN IN THE PLANS PRIOR TO BEGINNING EACH PHASE.


FILE: CONST ACTIVITY PLAN INDEX.dwg  
 UPDATE BY: Dale Draughan  
 PLOT DATE: 5/3/2013 12:20 PM

**UN052**

**REVISIONS**

NUMBER	BY	DATE

0 1 2  
 THIS BAR IS EQUAL TO 2"  
 AT FULL SCALE (34X22).

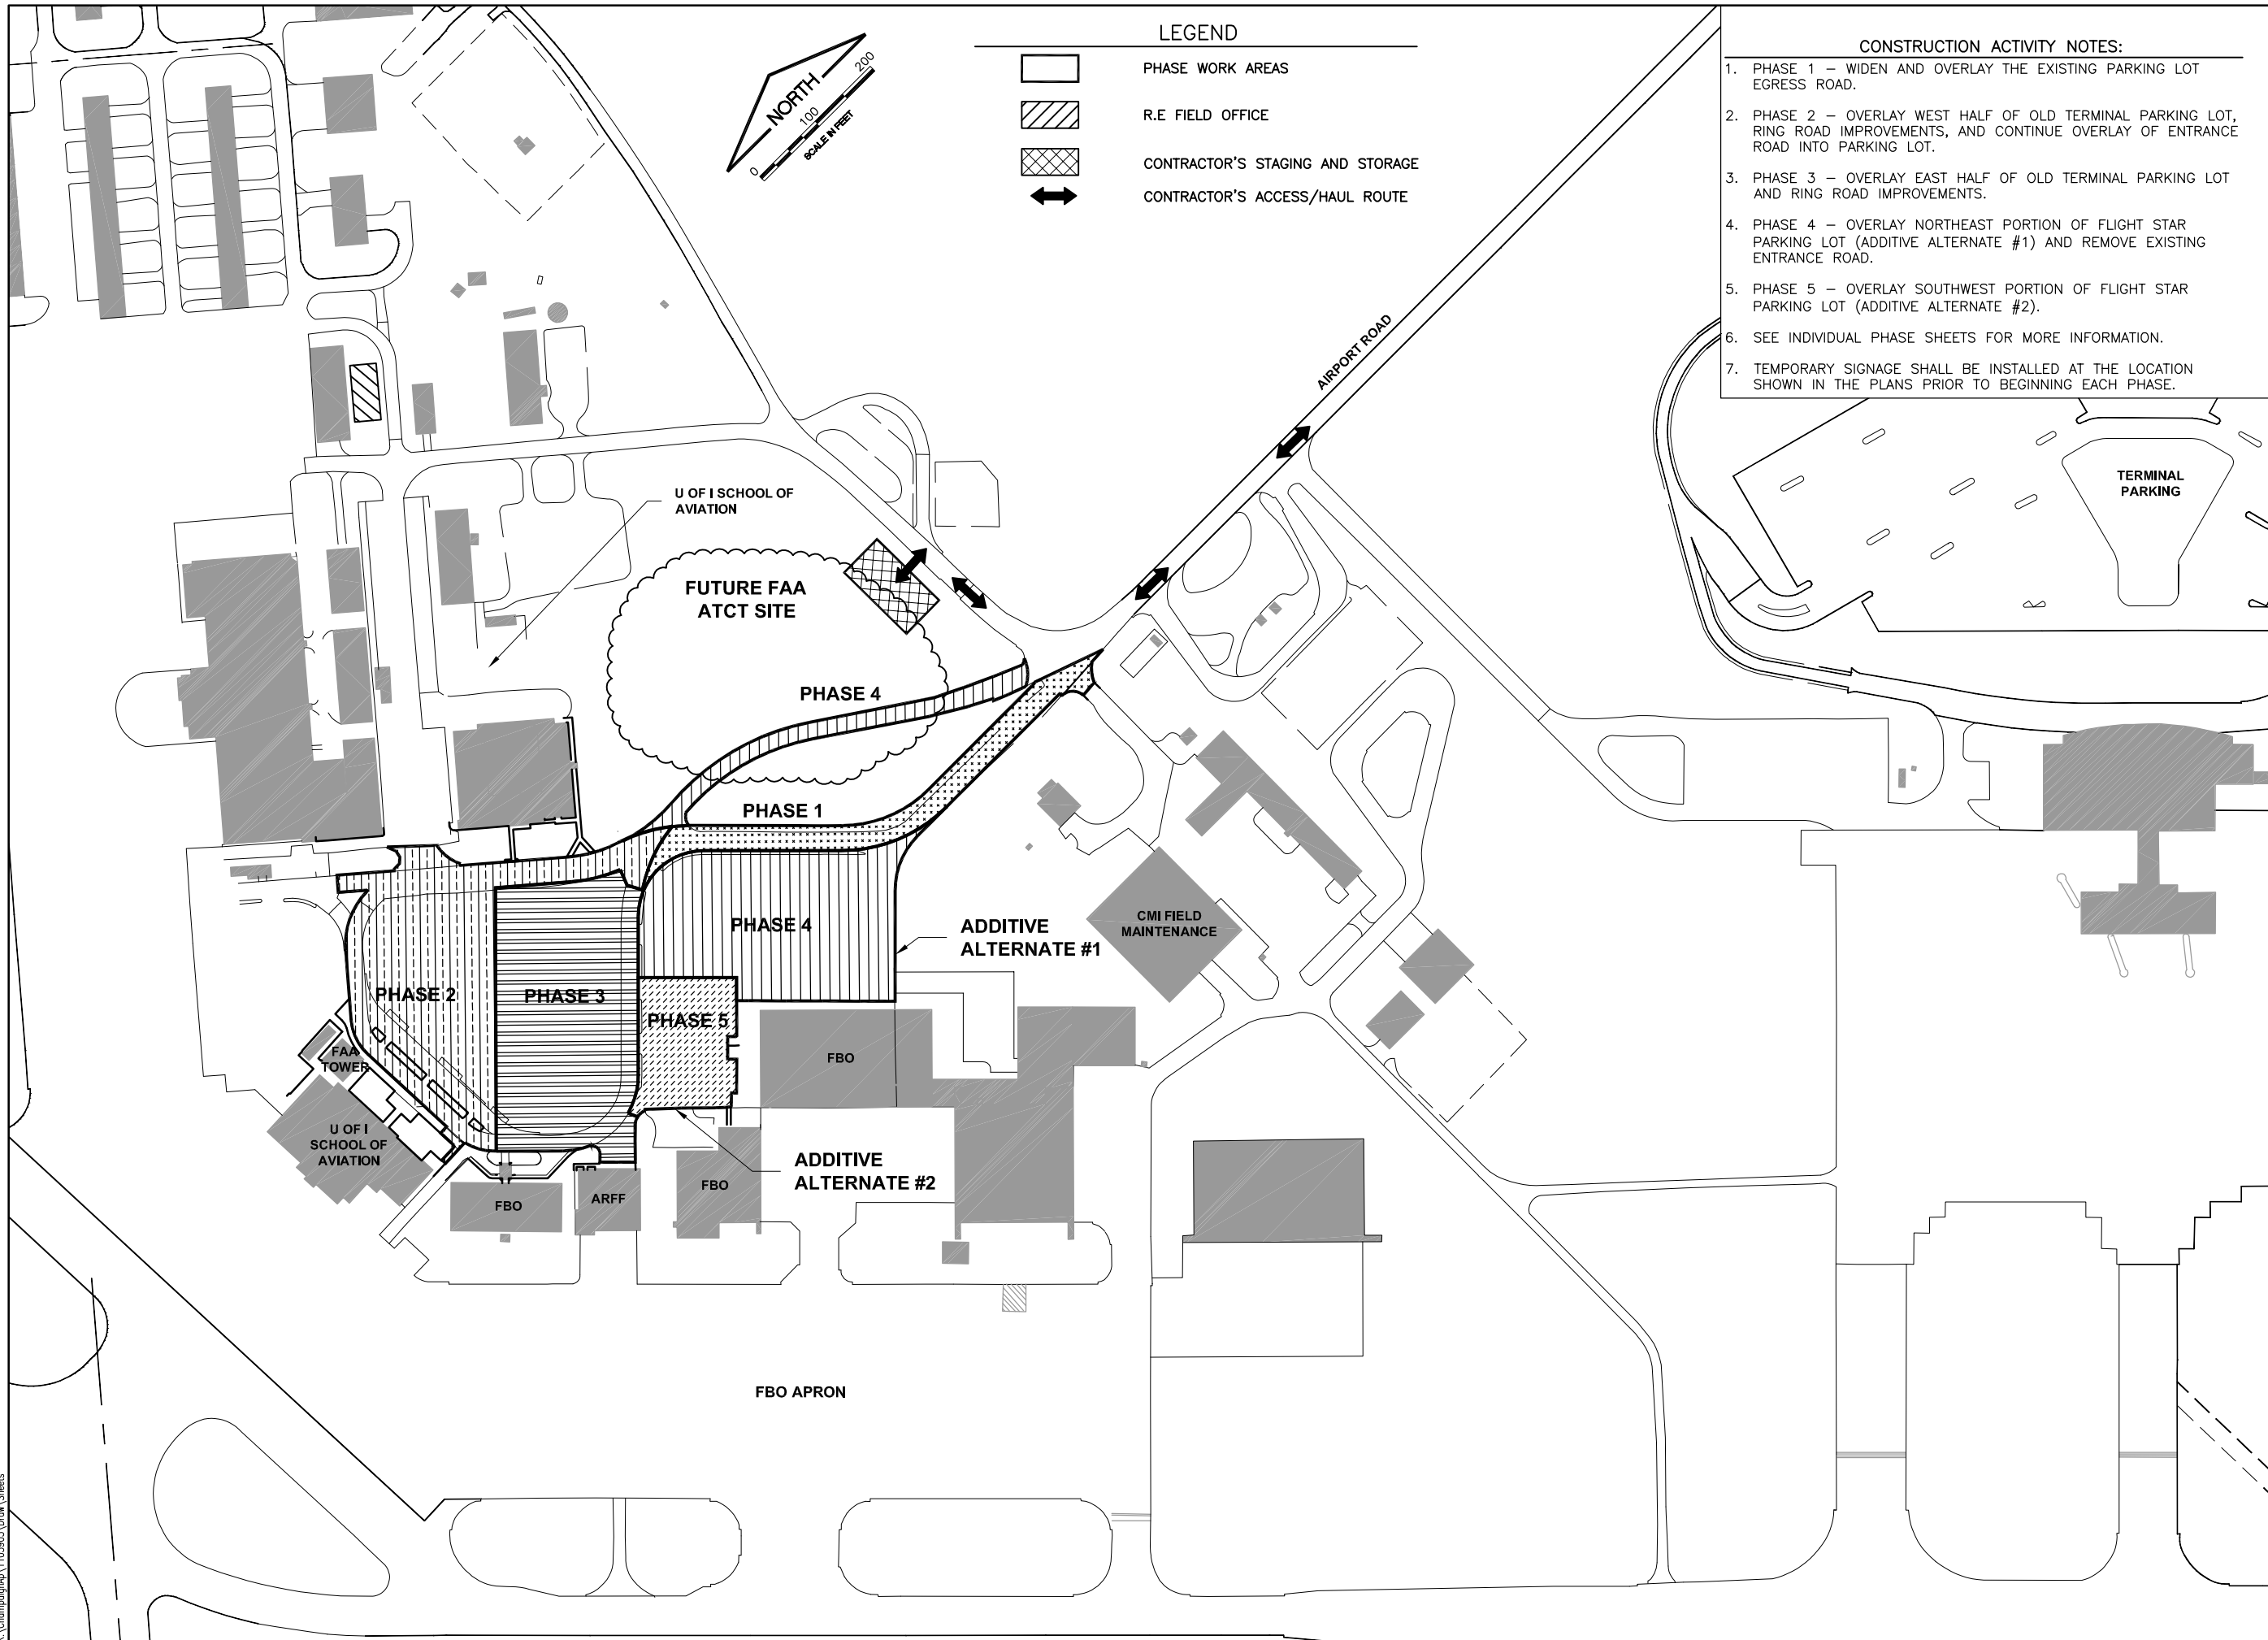

UNIVERSITY OF ILLINOIS  
 WILLARD AIRPORT  
 SAVOY, ILLINOIS

RELOCATE ENTRANCE ROADWAY &  
 REHABILITATE OLD TERMINAL PARKING LOT  
 CONSTRUCTION ACTIVITY PLAN  
 INDEX

© Copyright CMT, Inc.



DESIGN BY:	CBG
DRAWN BY:	CMT
CHECKED BY:	KLB
APPROVED BY:	CET
DATE:	4/19/2013
JOB No:	11059-05-00

IL. PROJ. NO. CMI-4269